


STATE OF ILLINOIS  
DEPARTMENT OF TRANSPORTATION

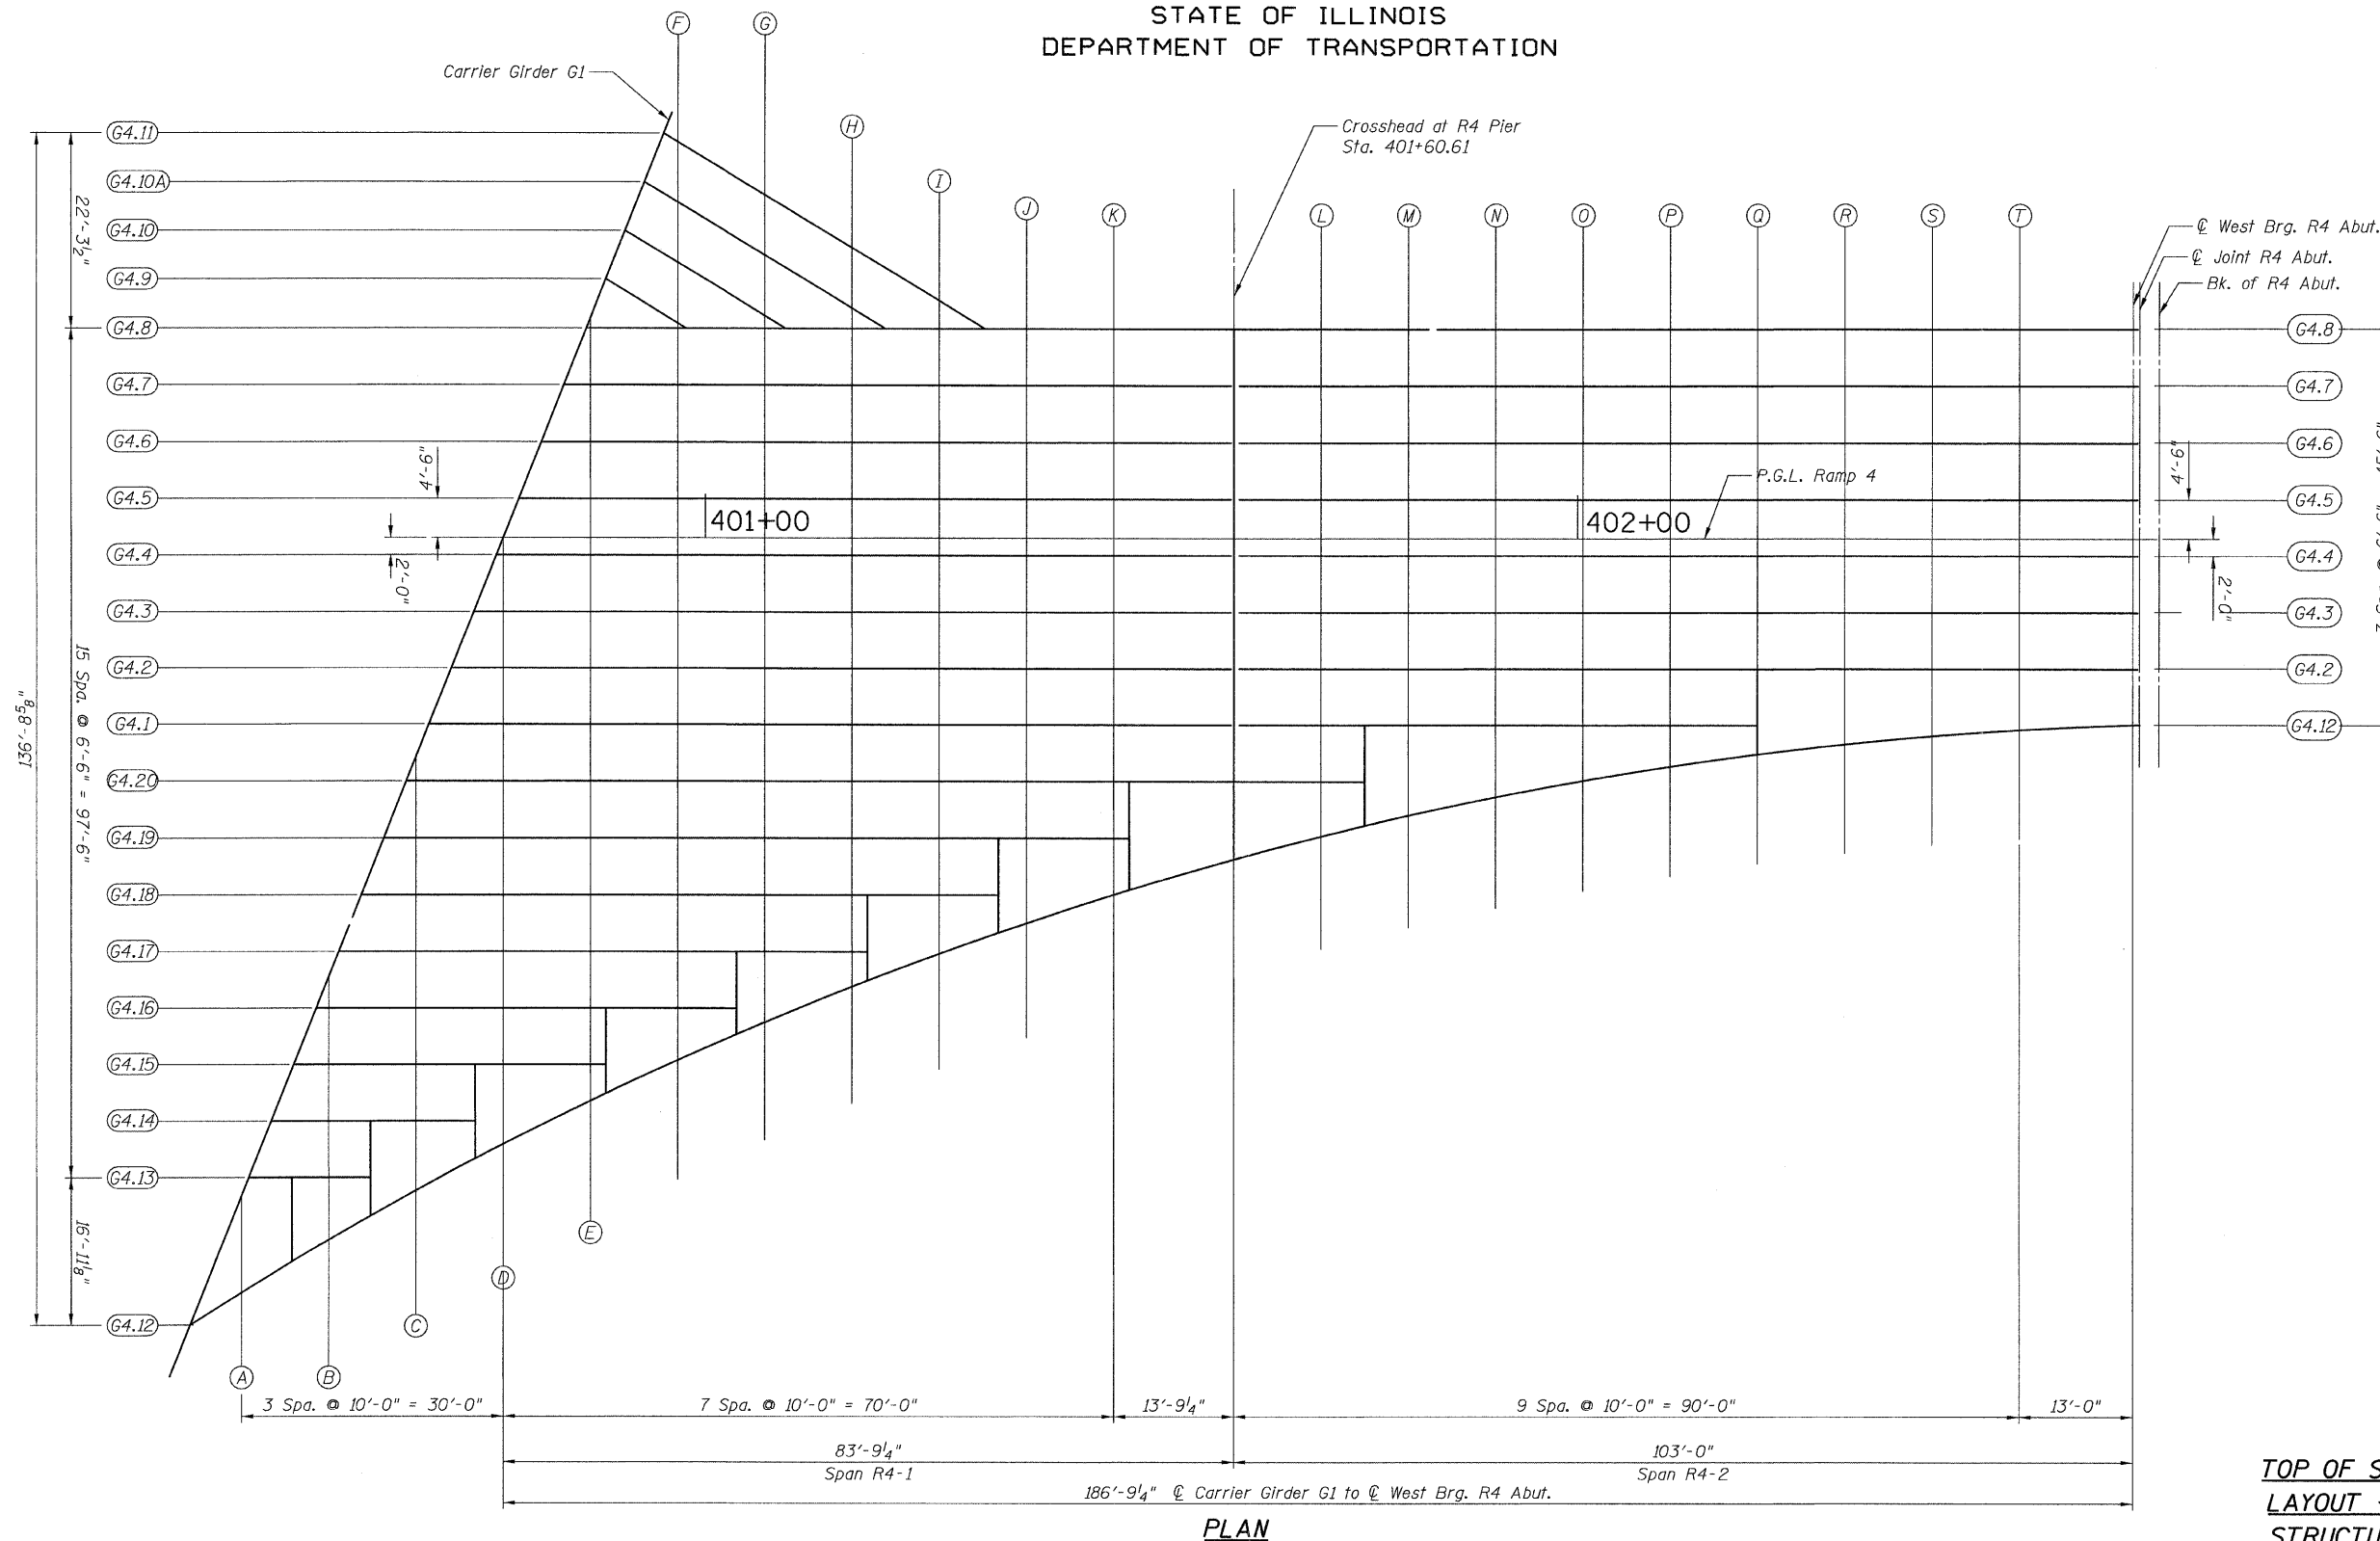

**TOP OF SLAB ELEVATIONS  
LAYOUT - RAMP 4 FLARE  
STRUCTURE NO. 016-0724**

Note:  
For Standard Fillet Details, See Sheet 10.

**PLAN**

**TYLIN INTERNATIONAL**

DESIGNED - EKH	REVISIONS	
CHECKED - AMD,	NAME	DATE
DRAWN - EKH		
CHECKED - AMD,		
DATE - 08/02/10		

SHEET NO. 14 137 SHEETS	F.A.I RTE.	SECTION	COUNTY	TOTAL SHEETS	SHEET NO.
	55	0711.2R & 1011.1BR	COOK	200	44
FED. ROAD DIST. NO. 1 ILLINOIS			CONTRACT NO. 60L39		
FED. AID PROJECT					

p:\01345\beam and bearing fabrication\155f4tse.dwg 2:35:26 PM 8/5/2010