
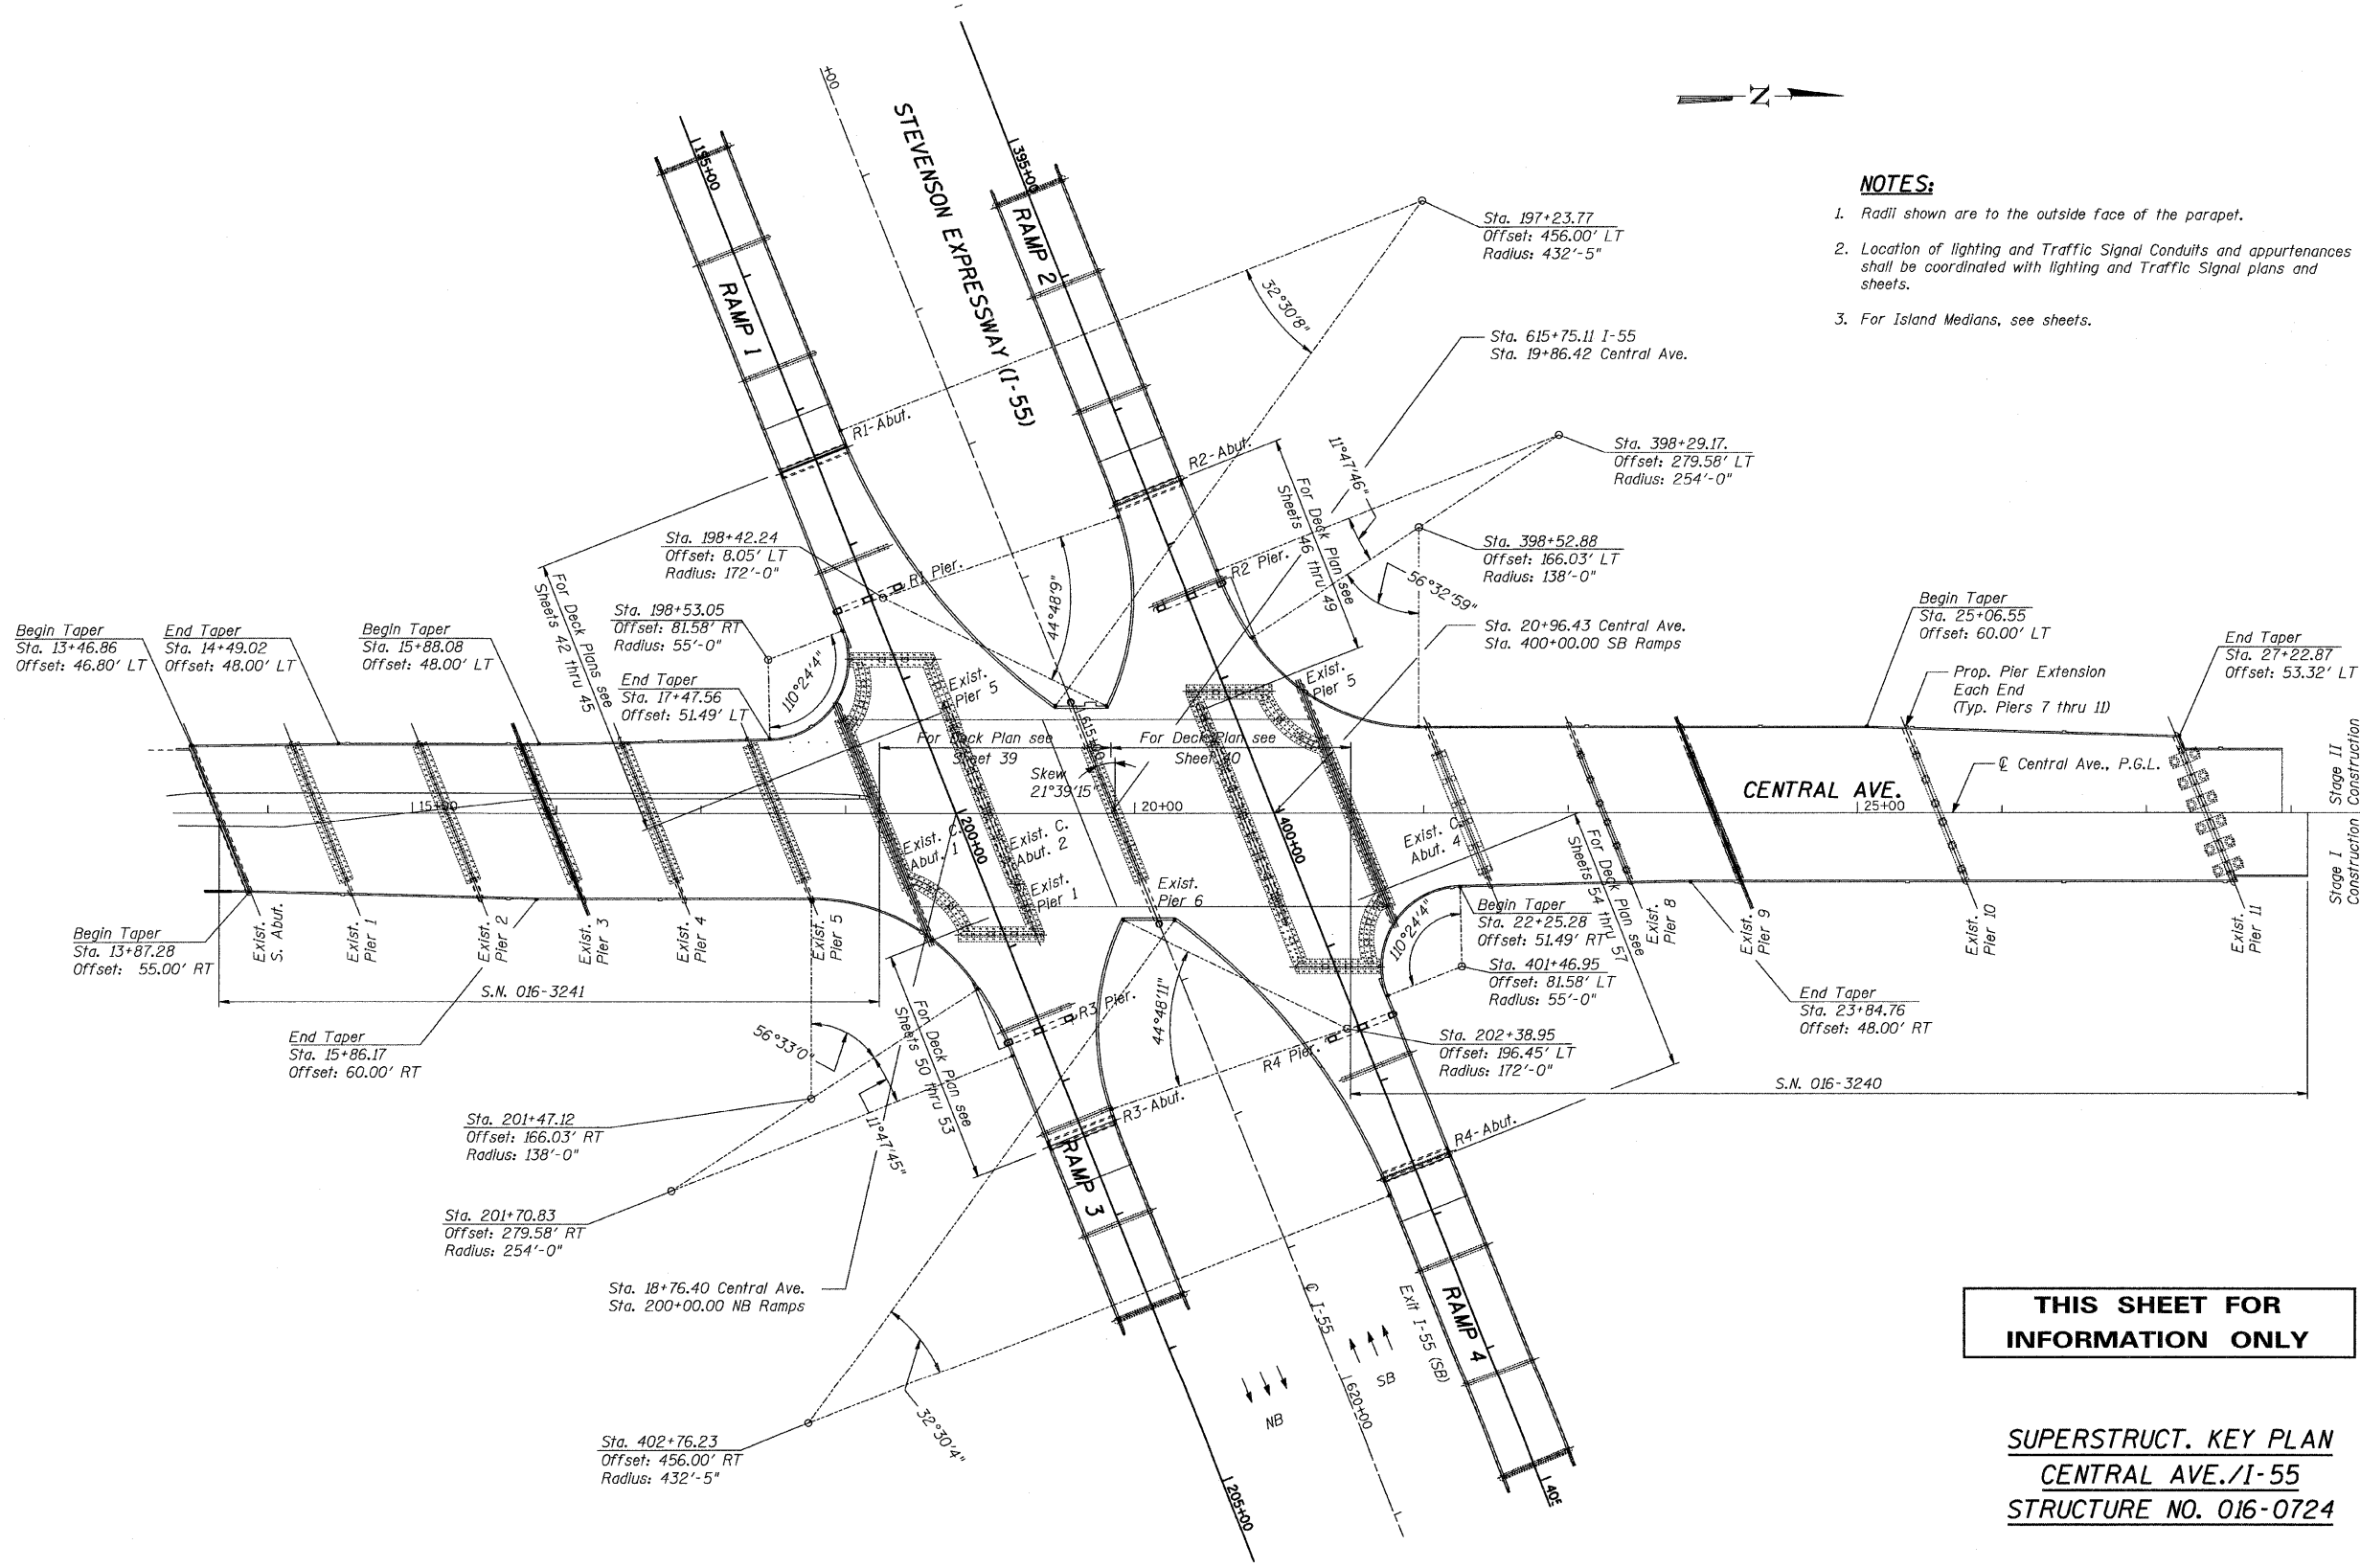


STATE OF ILLINOIS
DEPARTMENT OF TRANSPORTATION

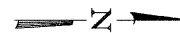

NOTES:

1. Radii shown are to the outside face of the parapet.
2. Location of lighting and Traffic Signal Conduits and appurtenances shall be coordinated with lighting and Traffic Signal plans and sheets.
3. For Island Medians, see sheets.

**THIS SHEET FOR
INFORMATION ONLY**

**SUPERSTRUCT. KEY PLAN
CENTRAL AVE./I-55
STRUCTURE NO. 016-0724**

TYLIN INTERNATIONAL

	DESIGNED - MI	REVISIONS	
		NAME	DATE
CHECKED	- AMD, MAI, TD		
DRAWN	- BK, DJR, CBS		
CHECKED	- AMD, MAI, MI		
DATE	- 08/02/10		

SHEET NO. 29 137 SHEETS	F.A.I RTE.	SECTION	COUNTY	TOTAL SHEETS	SHEET NO.
	55	0711.2R & 1011.1BR	COOK	200	59
			CONTRACT NO. 60L39		
FED. ROAD DIST. NO. 1			ILLINOIS	FED. AID PROJECT	

p:\013145\beam and bearing fabrication\15562kaudan 8/13/2010 4:32:16 PM