
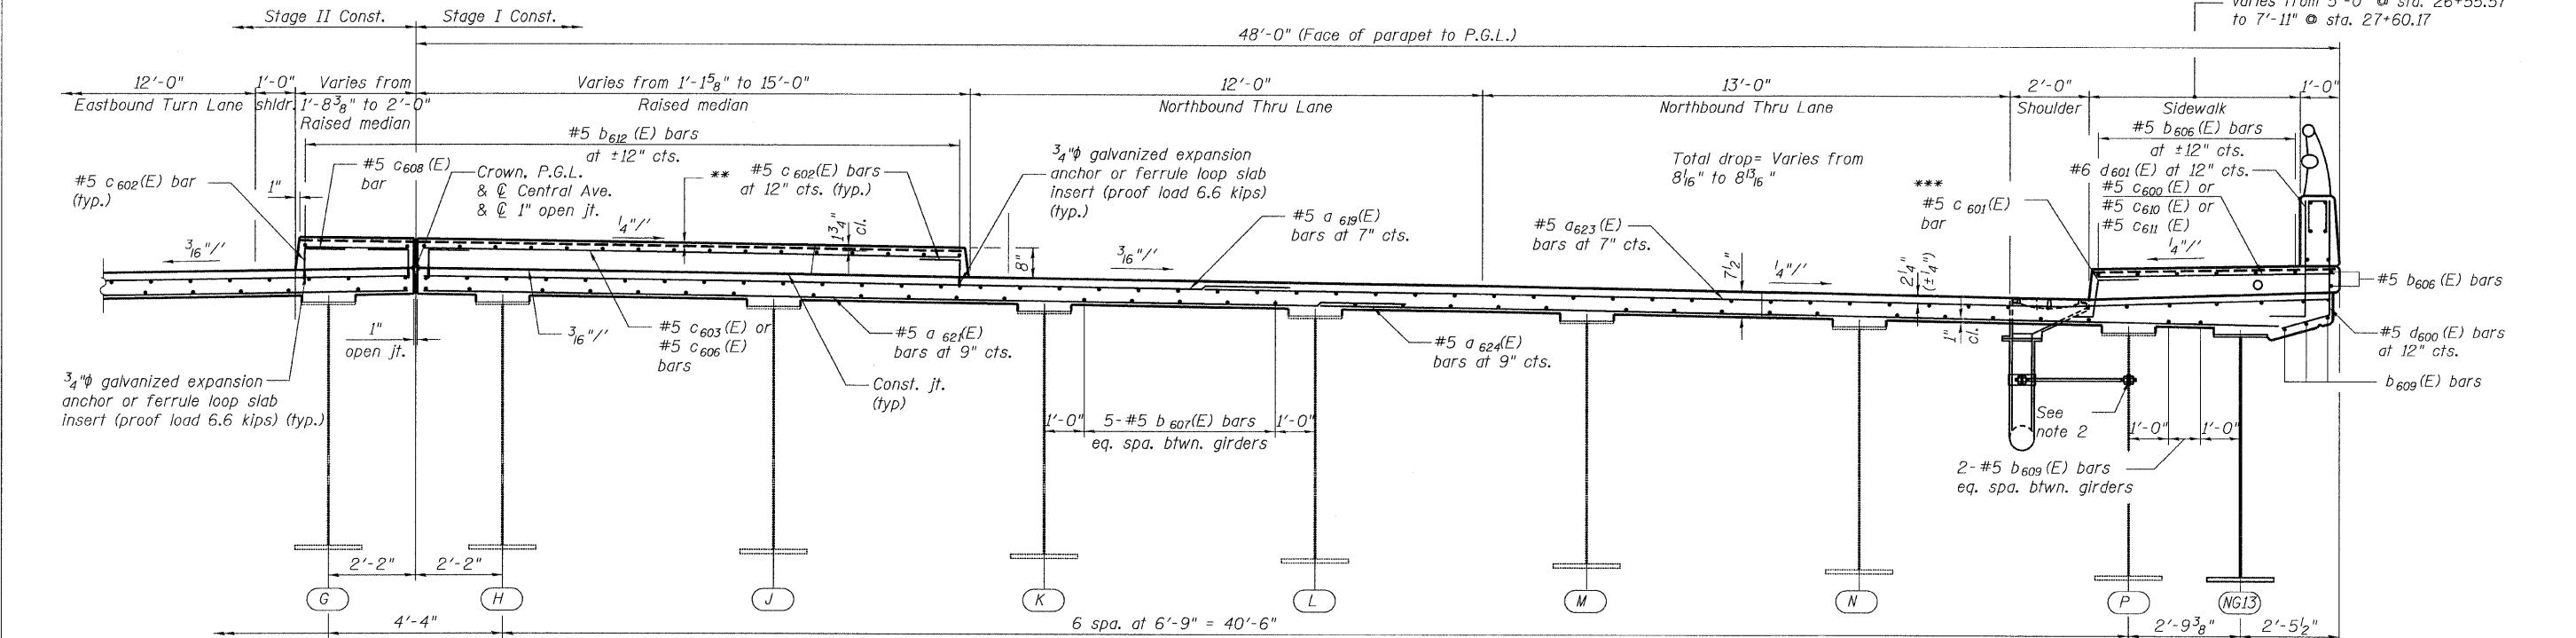


STATE OF ILLINOIS  
DEPARTMENT OF TRANSPORTATION

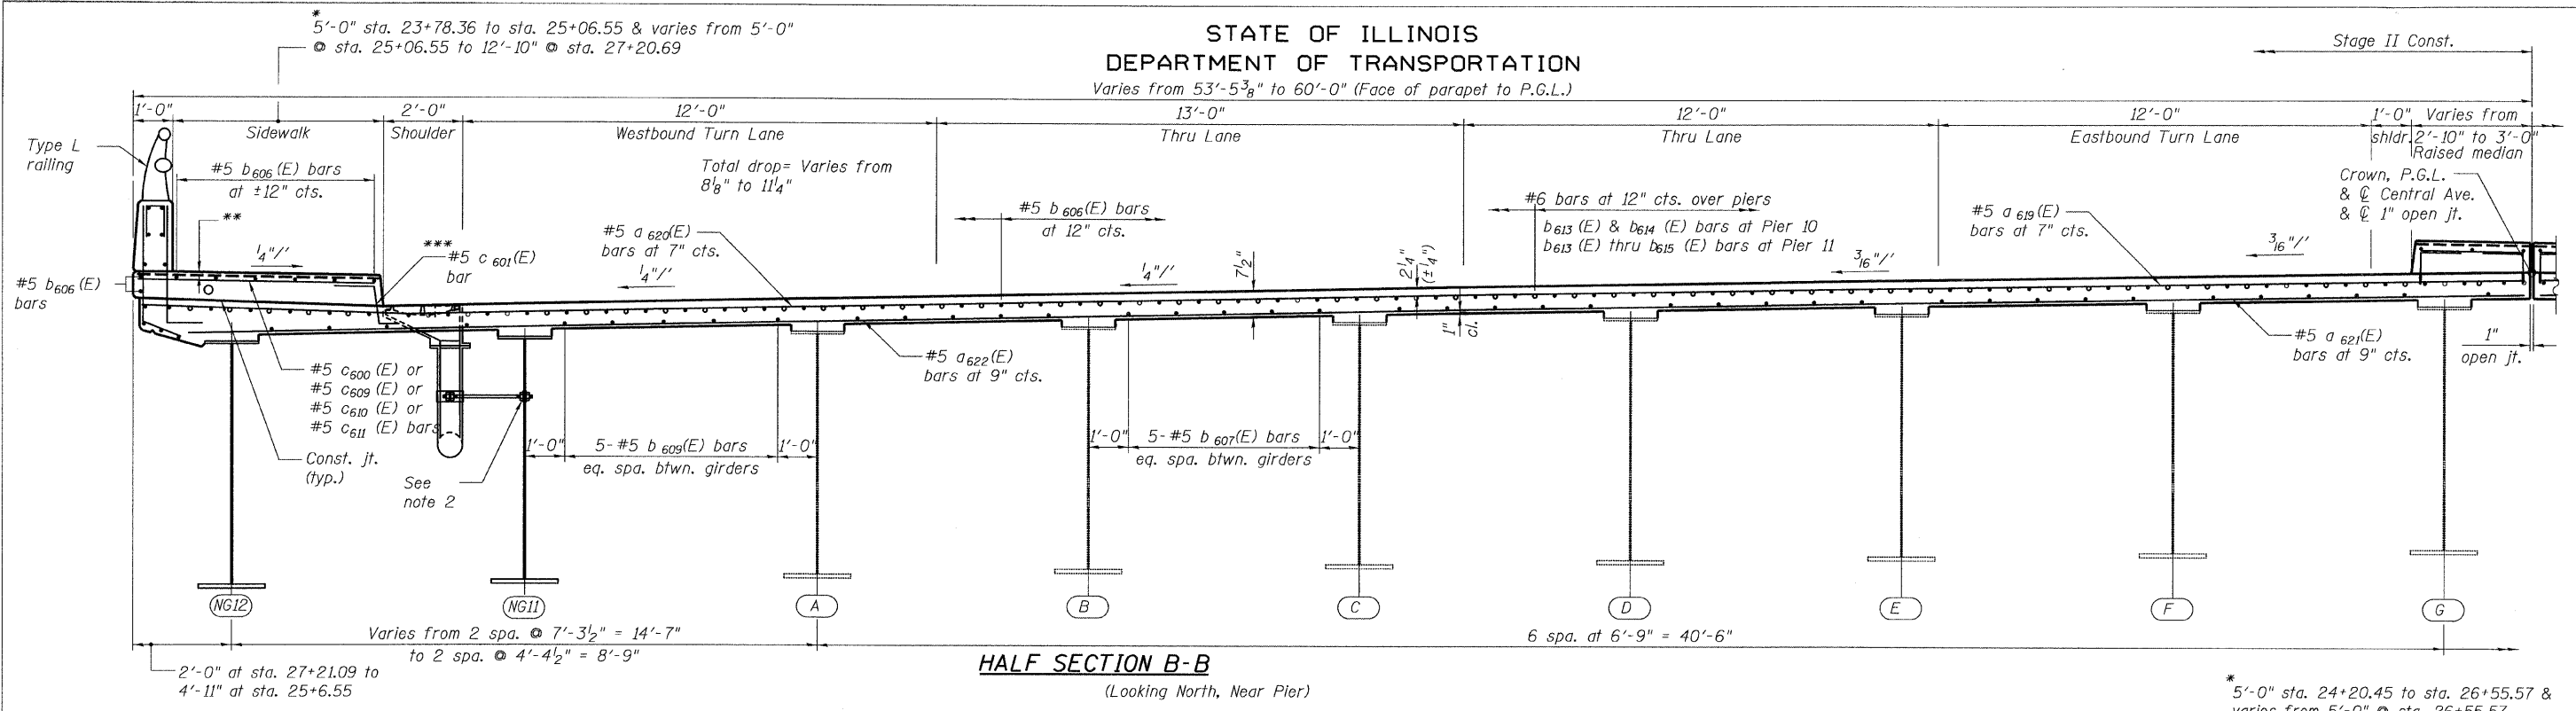

\* Measured perpendicular to face of parapet.

\*\* 1/4"x3/4" formed joint with concrete sealer (full width along joint-backer rod not required) at piers and either side.

\*\*\* In lieu of bottom leg c601 (E) bars may be cored and set according to article 509.06 of the Standard Specifications. Cored holes shall be roughened or scored per Manufacturer's Recommendations, maximum depth of cored hole shall not exceed 4".

HALF SECTION B-B (Looking North, Near Midspan)

NOTES:

- The cost of galvanized expansion anchor/inserts to be included with "Reinforcement Bars, Epoxy Coated".
- Drill 7/8" hole for 3/4" as required. Drilled holes should be around to remove sharp edges and burrs. Paint holes and surrounding surface areas.

**THIS SHEET FOR INFORMATION ONLY**

**SUPERSTRUCTURE CROSS SECTION SPANS 14 & 15 STRUCTURE NO. 016-3240**

TYLIN INTERNATIONAL	DESIGNED - DY, LS	REVISIONS		SHEET NO. 11	F.A.I. RTE. 55	SECTION 0711.2R & 1011.1BR	COUNTY COOK	TOTAL SHEETS 200	SHEET NO. 178
	CHECKED - AMD, LS	NAME	DATE						
	DRAWN - DY, LS								
	CHECKED - AMD, LS								
	DATE - 08/02/10			33 SHEETS	CONTRACT NO. 60L39				
					FED. ROAD DIST. NO. 1 ILLINOIS FED. AID PROJECT				

pi:\01345\beam\_and\_bearing\_fabrication\156c3decksec2.dgn 8/2/2010 1:59:00 PM