



STATE OF ILLINOIS  
DEPARTMENT OF TRANSPORTATION

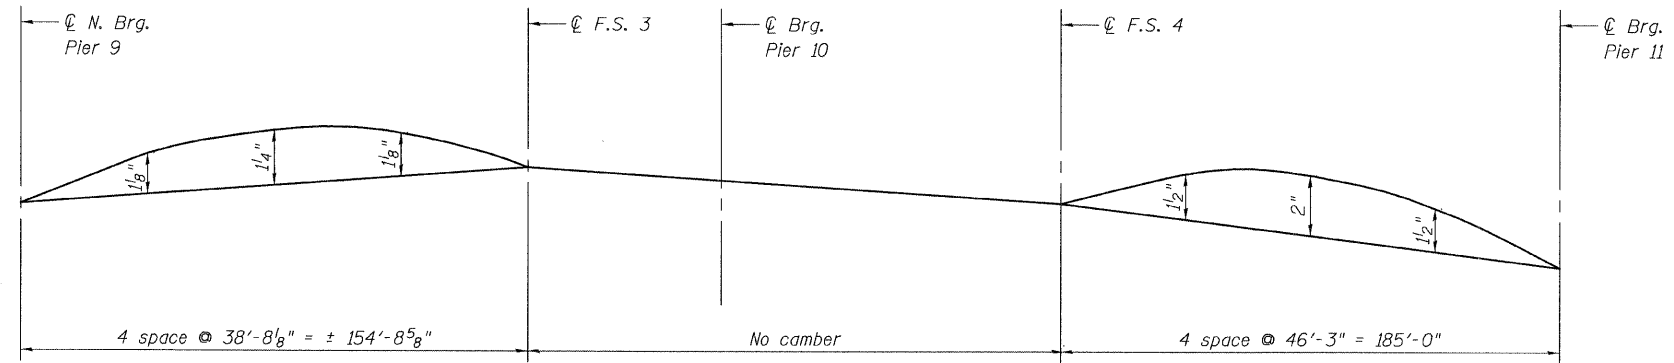

**NOTE**  
No camber for girder NG1 thru NG10.

**CAMBER DIAGRAM**  
(NG11, NG12 & NG13)

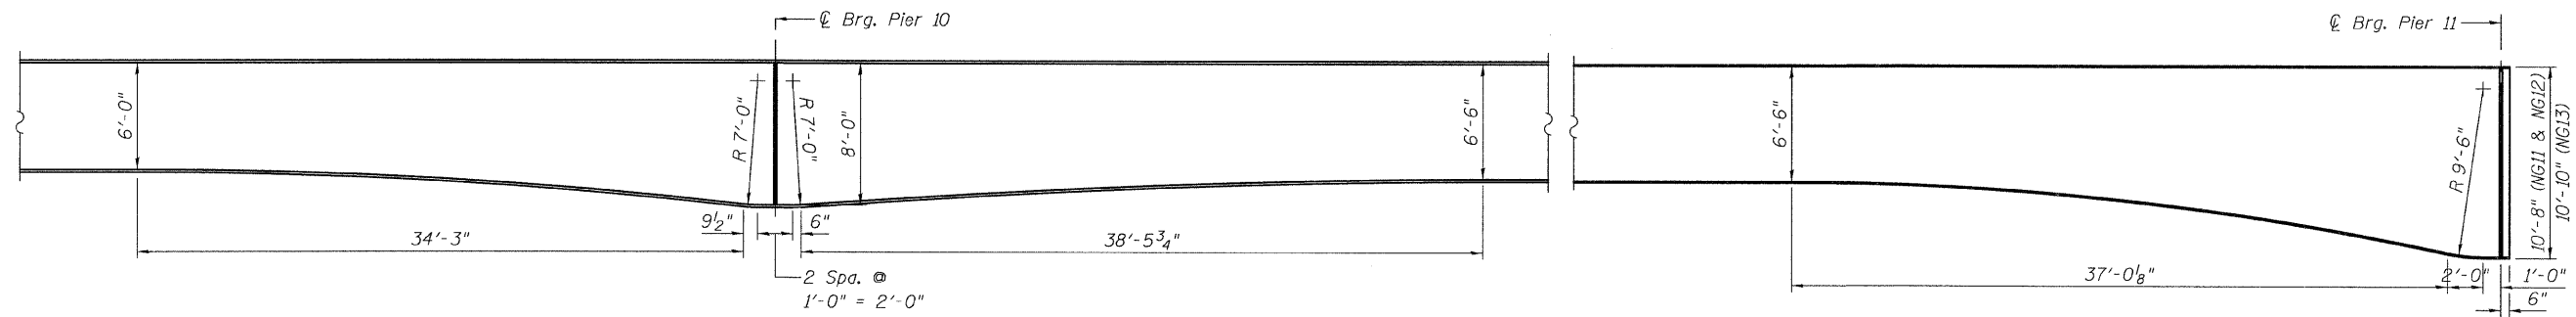

**PARABOLIC HAUNCH DETAIL**  
(NG11, NG12 & NG13)

**CAMBER DIAGRAMS  
& PARABOLIC HAUNCH DETAILS  
STRUCTURE NO. 016-3240**

<b>TYLIN INTERNATIONAL</b>	DESIGNED - DY, LS	REVISIONS		SHEET NO. 29	F.A.I. RTE.	SECTION 0711.2R & 1011.1BR	COUNTY COOK	TOTAL SHEETS 200	SHEET NO. 196
	CHECKED - AMD, LS	NAME	DATE		55				
	DRAWN - DY, LS				33 SHEETS				
	CHECKED - AMD, LS				CONTRACT NO. 60L39				
DATE - 08/02/10				FED. ROAD DIST. NO. 1	ILLINOIS	FED. AID PROJECT			