


FINAL SURVEY PLOTTED DATE: \_\_\_\_\_ BY: \_\_\_\_\_  
 NOTE BOOK NO. \_\_\_\_\_ AREAS CHECKED: \_\_\_\_\_

ORIGINAL SURVEY PLOTTED DATE: \_\_\_\_\_ BY: \_\_\_\_\_  
 NOTE BOOK NO. \_\_\_\_\_ AREAS CHECKED: \_\_\_\_\_

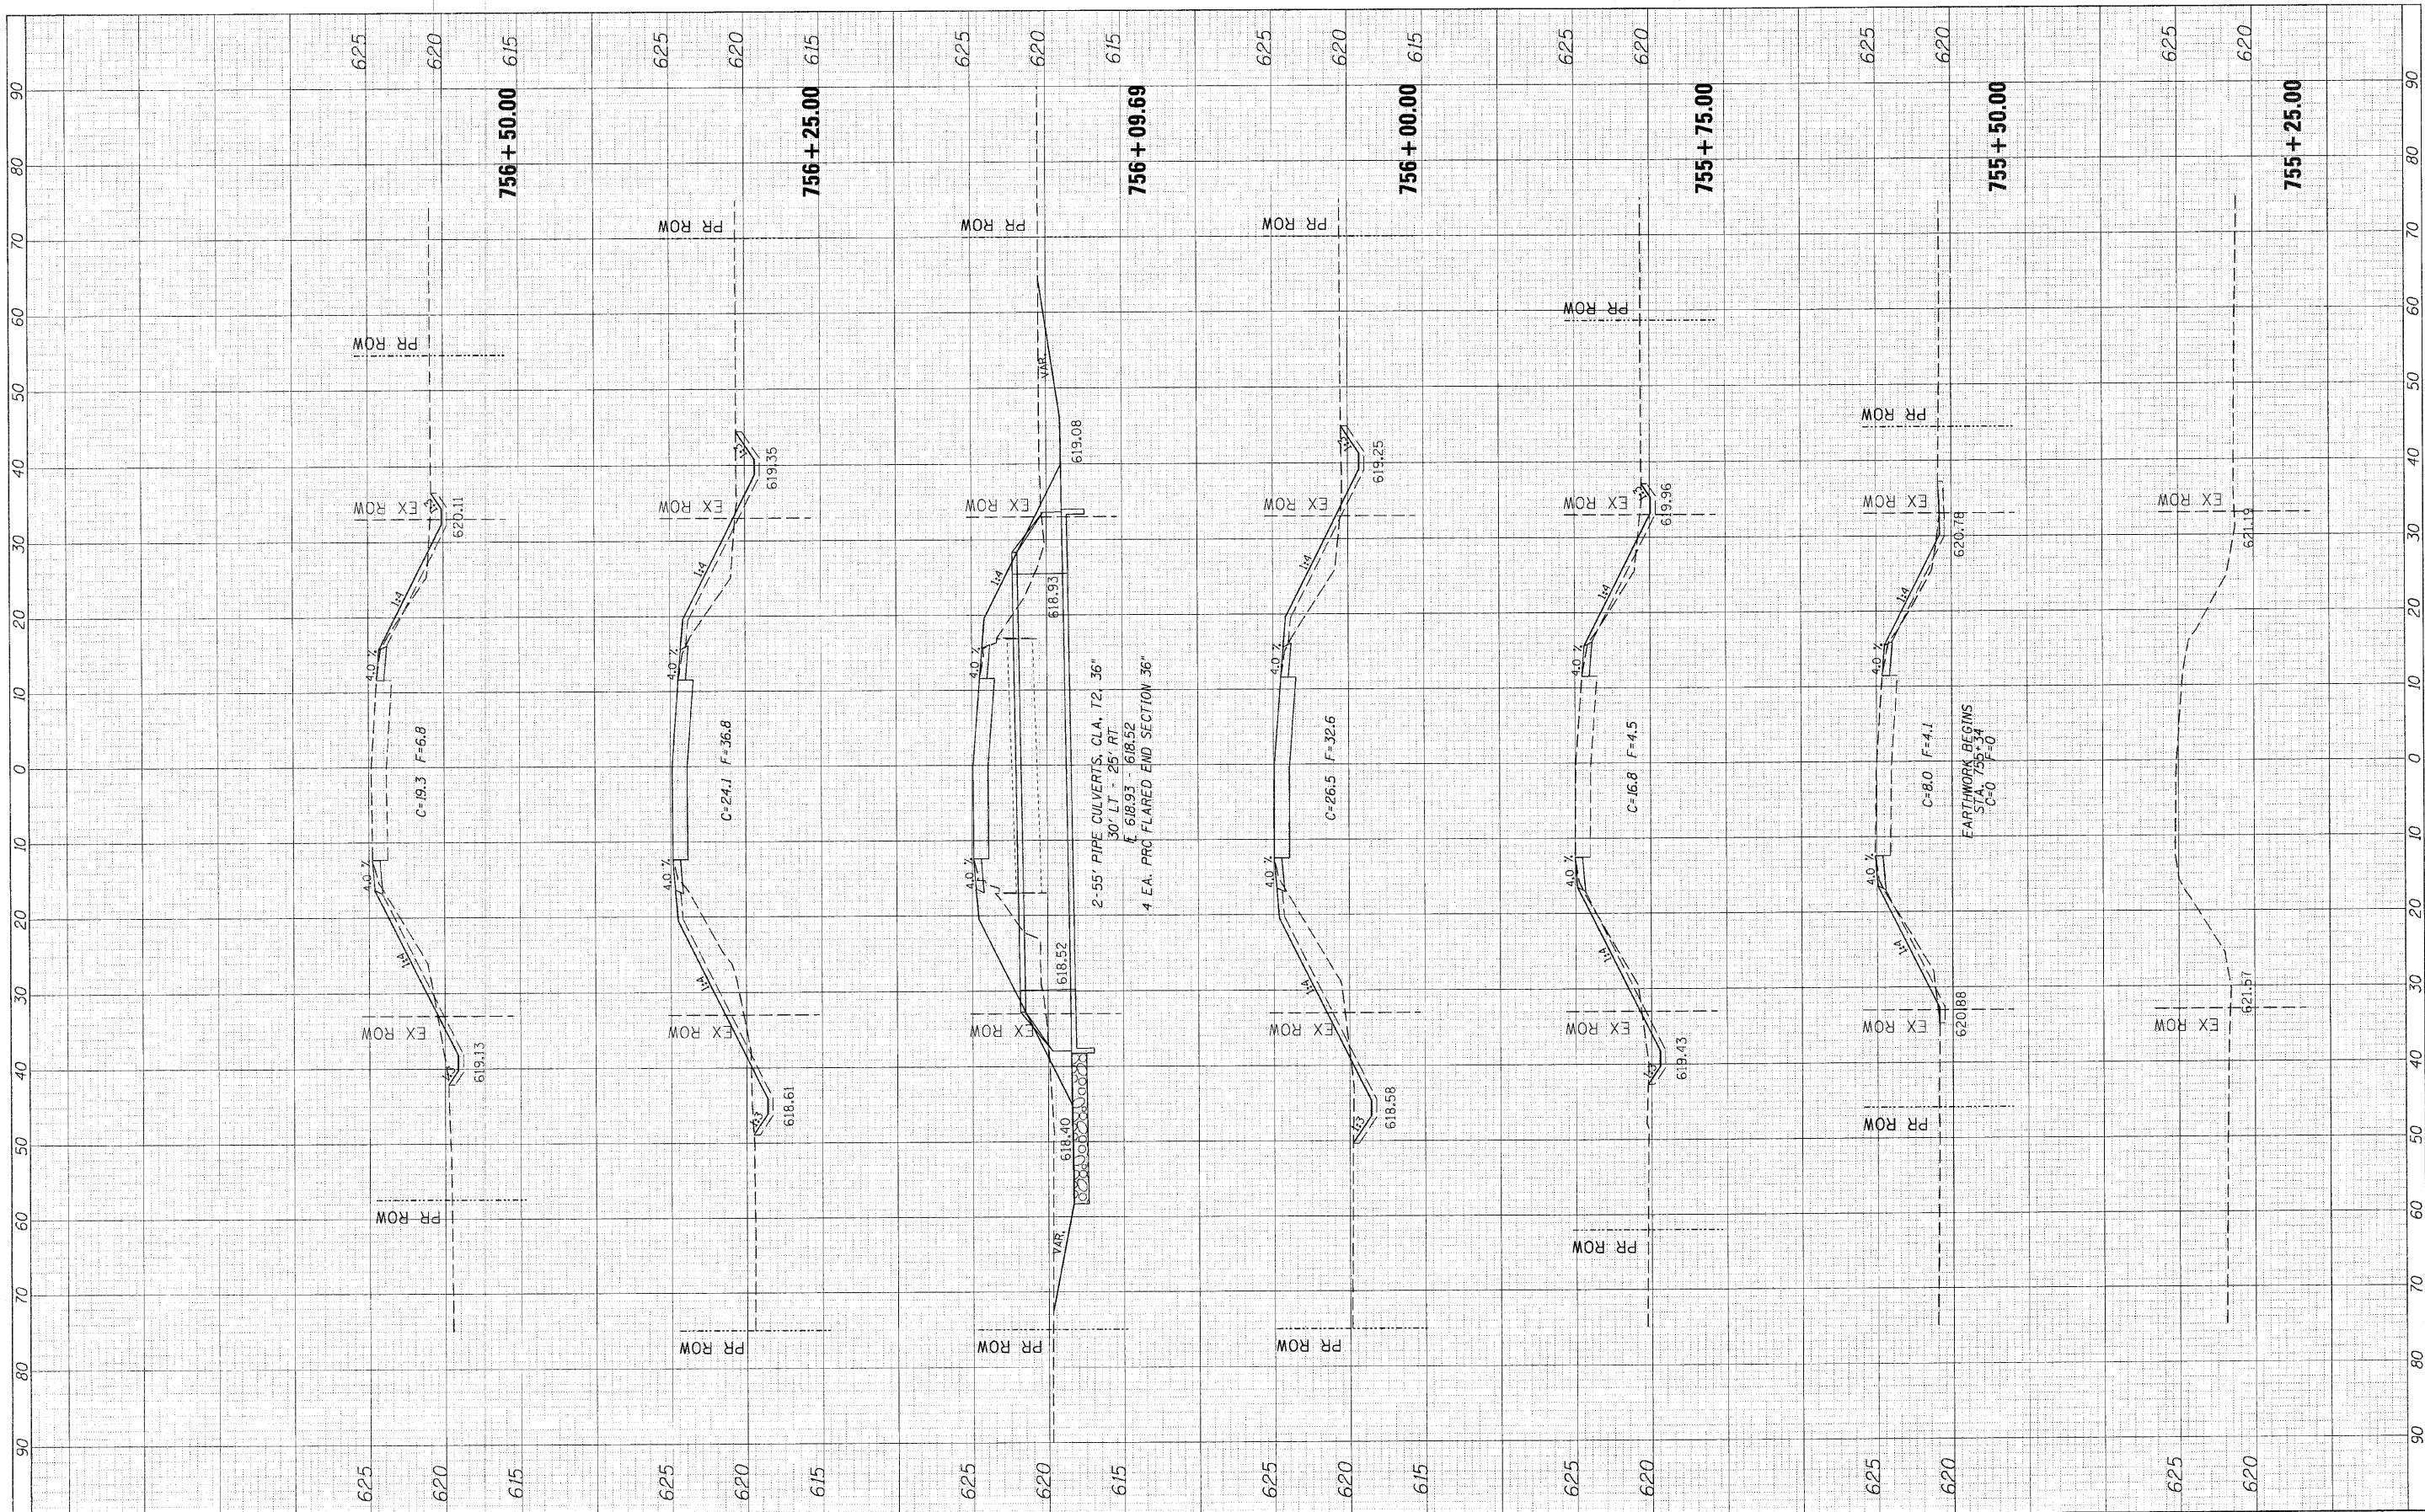

PLOT SCALE = 1/8" = 1' IN.  
 PLOT DATE = Thu Jun 24 06:59:44 2010

DESIGNED -	REVISED -
DRAWN -	REVISED -
CHECKED -	REVISED -
DATE -	REVISED -

**STATE OF ILLINOIS  
 DEPARTMENT OF TRANSPORTATION**

**IL 78 CROSS SECTIONS**

SCALE: SHEET NO. OF SHEETS STA. 755+25.00 TO STA. 756+50.00

F.A.P. RTE. 22	SECTION 15T-1	COUNTY WHITESIDE	TOTAL SHEETS 17	SHEET NO. 16
			CONTRACT NO. 64F35	
ILLINOIS FED. AID PROJECT				