


|               |          |      |
|---------------|----------|------|
| FINAL         | SURVEYED | DATE |
| SURVEY        | PLOTTED  | BY   |
| NOTE BOOK     | TEMPLATE |      |
| AREAS CHECKED |          |      |
| NO.           |          |      |

|               |          |      |
|---------------|----------|------|
| ORIGINAL      | SURVEYED | DATE |
| SURVEY        | PLOTTED  | BY   |
| NOTE BOOK     | TEMPLATE |      |
| AREAS CHECKED |          |      |
| NO.           |          |      |

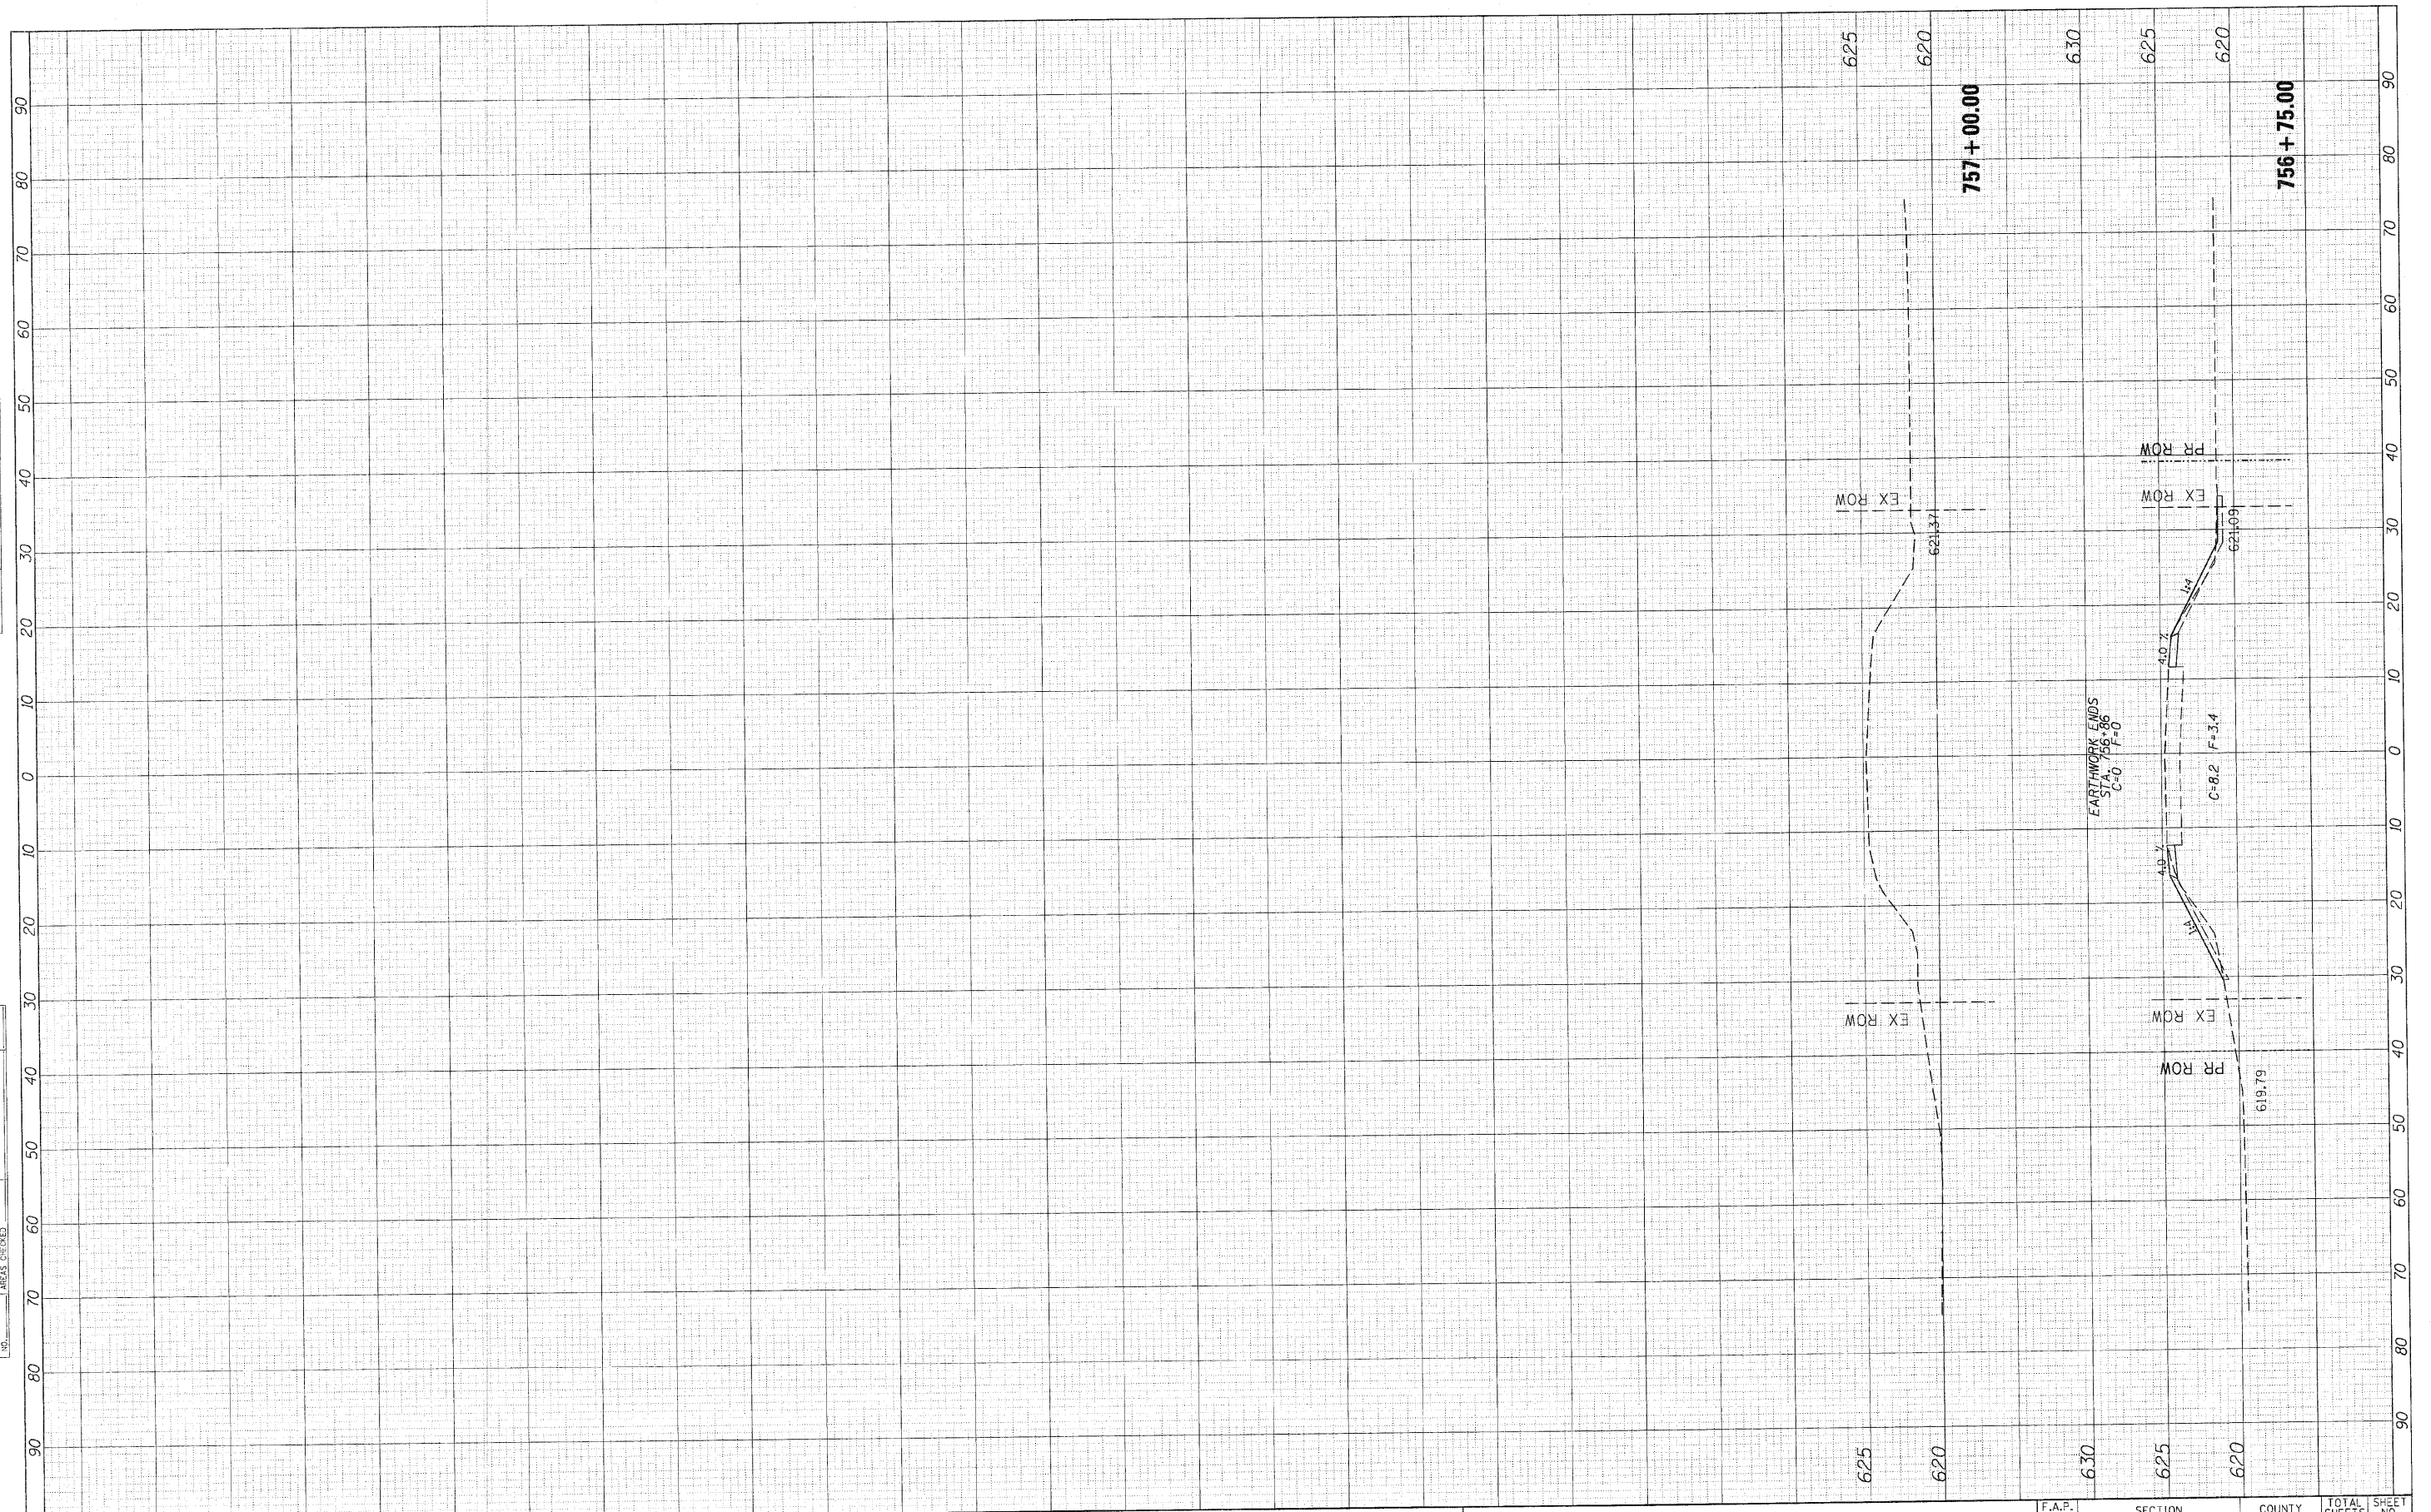

|  |                       |            |           |
|--|-----------------------|------------|-----------|
| FILE NAME =  | USER NAME = cushmanbw | DESIGNED - | REVISED - |
| c:\pwork\pwork\cushmanbw\0149475\0209989-shc-xssht.dgn |                       | DRAWN -    | REVISED - |
|  |                       | CHECKED -  | REVISED - |
|  |                       | DATE -     | REVISED - |
|  |                       |            |           |

**STATE OF ILLINOIS  
DEPARTMENT OF TRANSPORTATION**

**IL 78 CROSS SECTIONS**

SCALE: SHEET NO. OF SHEETS STA. 756+75.00 TO STA. 757+00.00

|                           |         |           |              |           |
|---------------------------|---------|-----------|--------------|-----------|
| F.A.P. RTE.               | SECTION | COUNTY    | TOTAL SHEETS | SHEET NO. |
| 22                        | 15T-1   | WHITESIDE | 17           | 17        |
| CONTRACT NO. 64F35        |         |           |              |           |
| ILLINOIS FED. AID PROJECT |         |           |              |           |