


DATE	
BY	
SURVEYED	
PLOTTED	
TEMPLATE	
AREAS	
CHECKED	
FINAL	
NOTE BOOK	
NO.	

DATE	
BY	
SURVEYED	
PLOTTED	
TEMPLATE	
AREAS	
CHECKED	
ORIGINAL	
NOTE BOOK	
NO.	

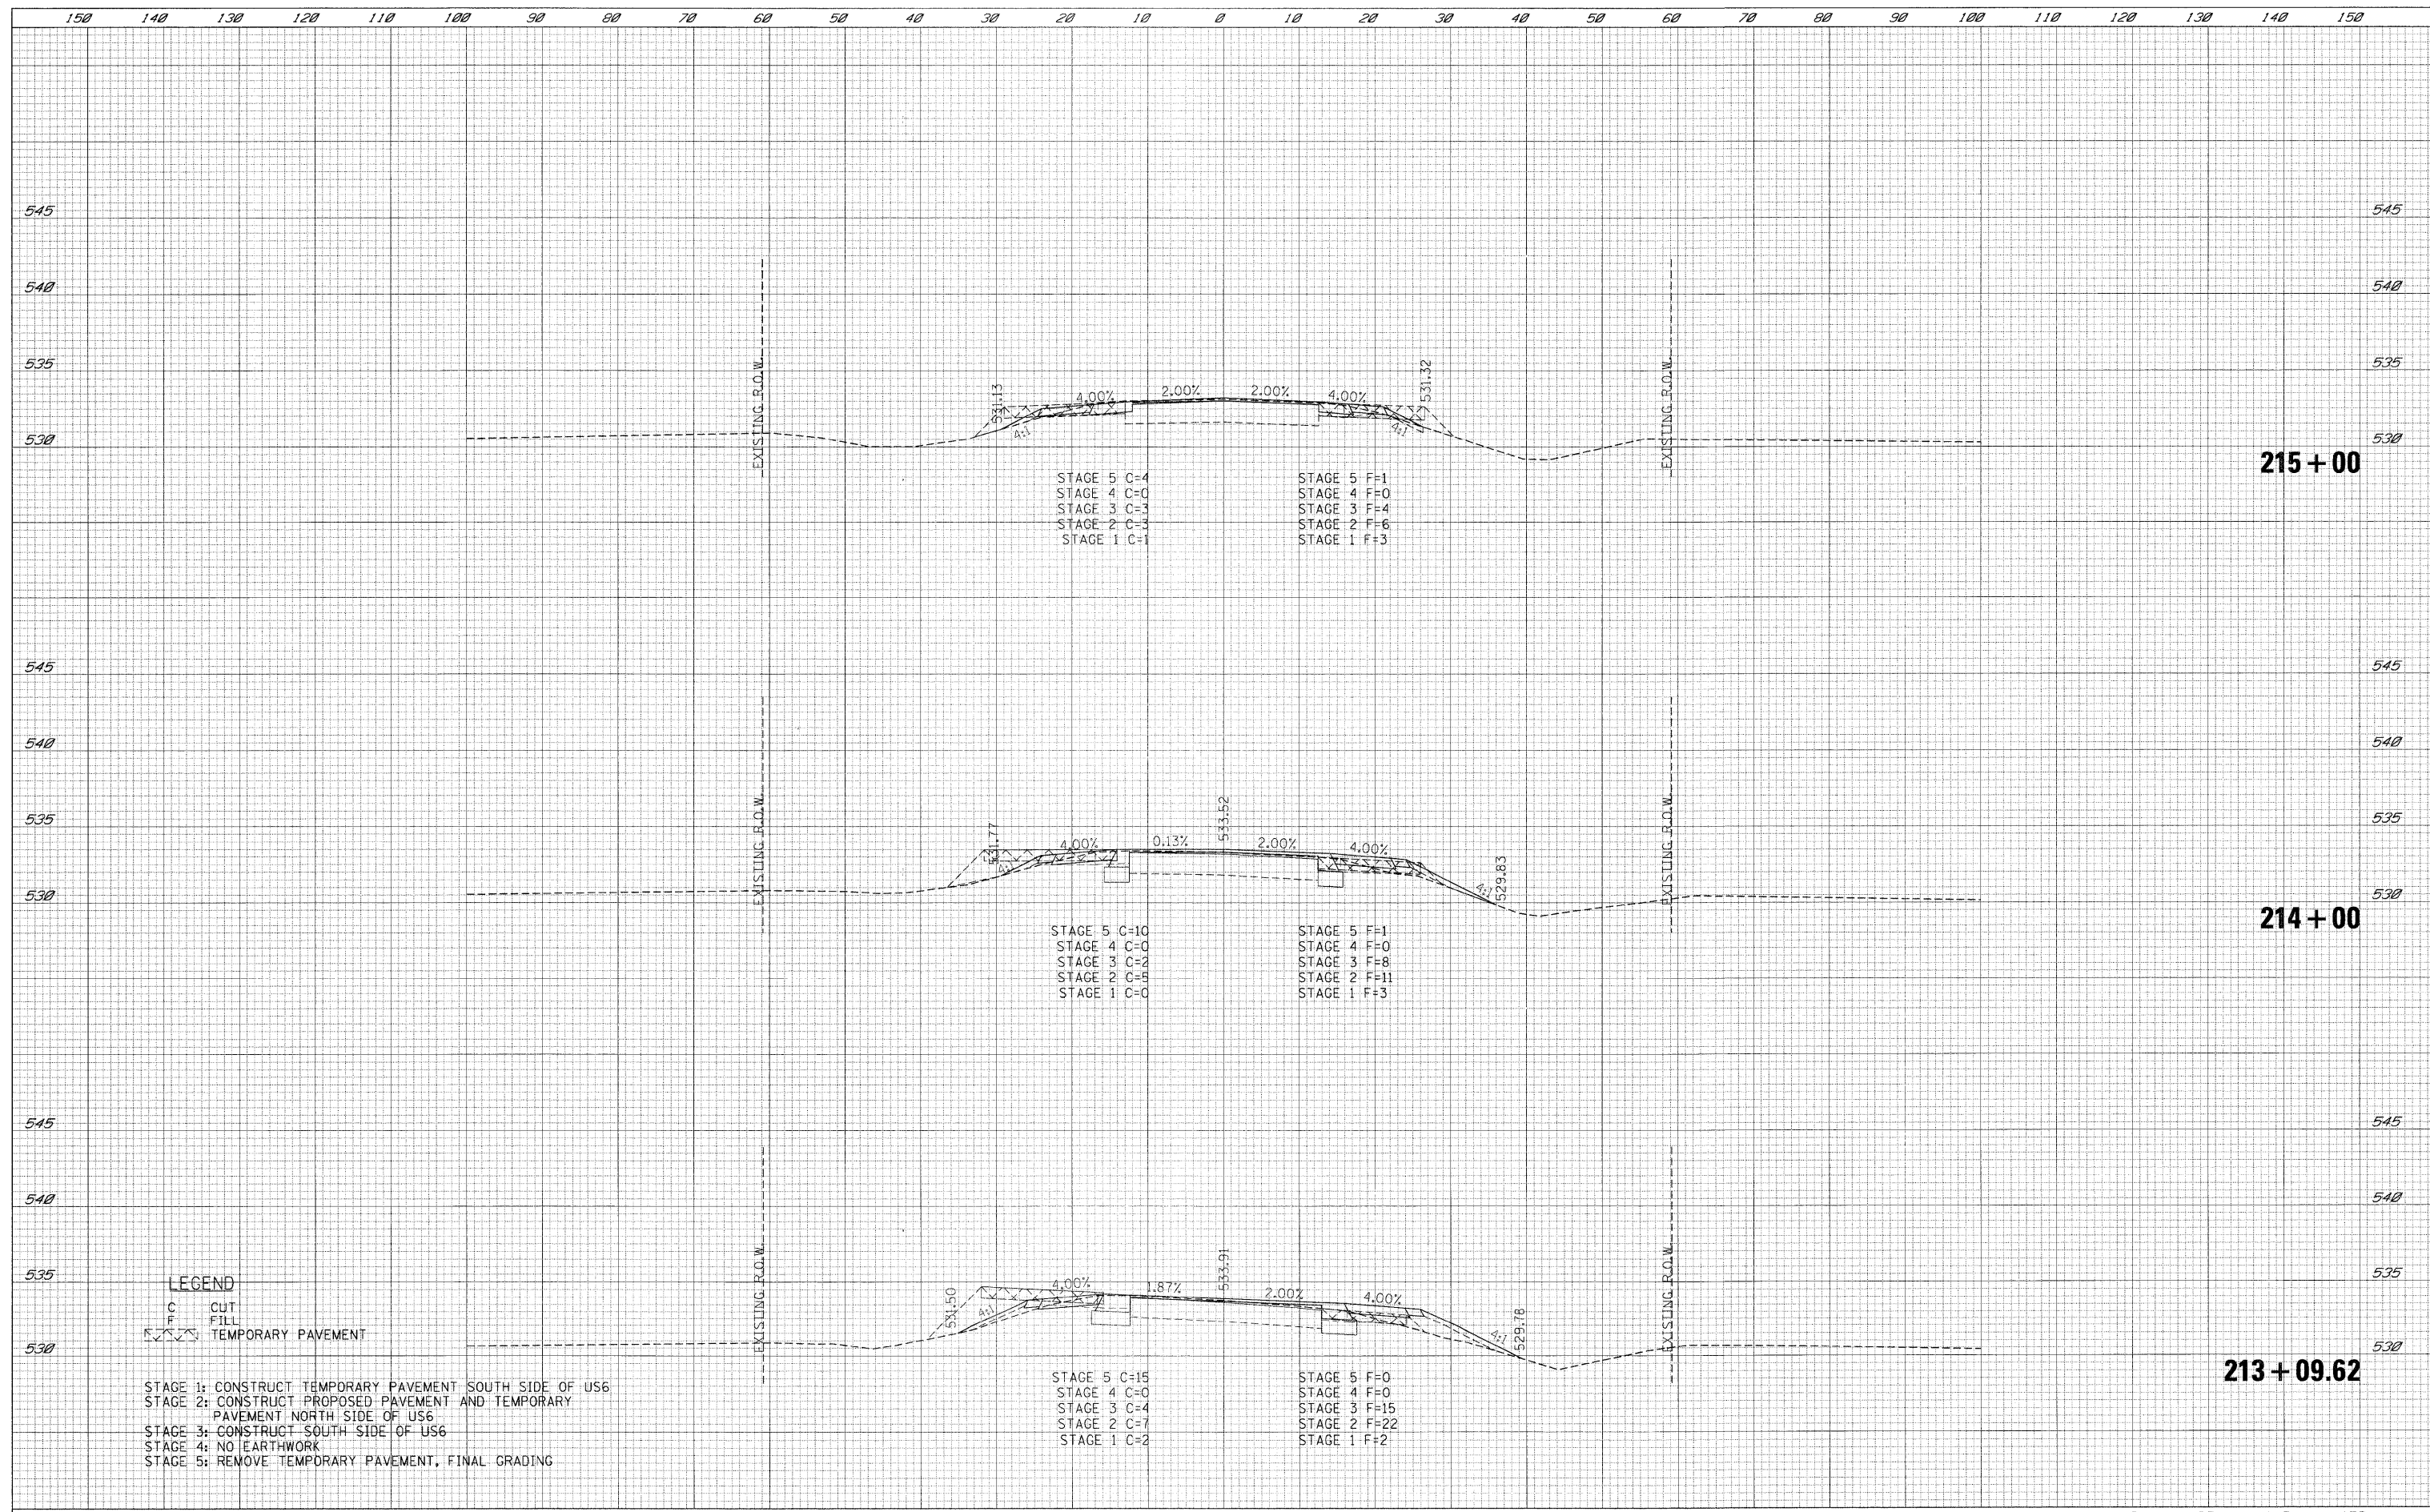

LEGEND

C CUT
 F FILL
 TEMPORARY PAVEMENT

STAGE 1: CONSTRUCT TEMPORARY PAVEMENT SOUTH SIDE OF US6
 STAGE 2: CONSTRUCT PROPOSED PAVEMENT AND TEMPORARY PAVEMENT NORTH SIDE OF US6
 STAGE 3: CONSTRUCT SOUTH SIDE OF US6
 STAGE 4: NO EARTHWORK
 STAGE 5: REMOVE TEMPORARY PAVEMENT, FINAL GRADING

FILE NAME =	USER NAME =	DESIGNED -	REVISED -	STATE OF ILLINOIS DEPARTMENT OF TRANSPORTATION	US 6 CROSS SECTIONS		F.A.U. RTE.	SECTION	COUNTY	TOTAL SHEETS	SHEET NO.	
\\11812\cadd\sheets\0366408-sht-XSCUS6.dgn	_USER_	LG	-				(32,47-4) HBK-4 & GN)	GRUNDY	351	274		
PLOT SCALE = \$SCALE\$	CHECKED -	LG	-				CONTRACT NO. 66408					
PLOT DATE = 5/19/2010	AKK	LG	-				ILLINOIS FED. AID PROJECT					
	DATE -	AKK	-	SCALE: H: 1"=10' V: 1"=5'			SHEET NO. 274 OF 351 SHEETS		STA. 213+09.62 TO STA. 215+00		FAI 80 & FAS 297 / FAU 392	