


PLAN	SURVEYED	BY	DATE
	PLOTTED		
NOTE BOOK	GRADES CHECKED		
	BY		
NO.	SIGNATURE		
	NO.		

PROFILE	SURVEYED	BY	DATE
	PLOTTED		
NOTE BOOK	GRADES CHECKED		
	BY		
NO.	SIGNATURE		
	NO.		

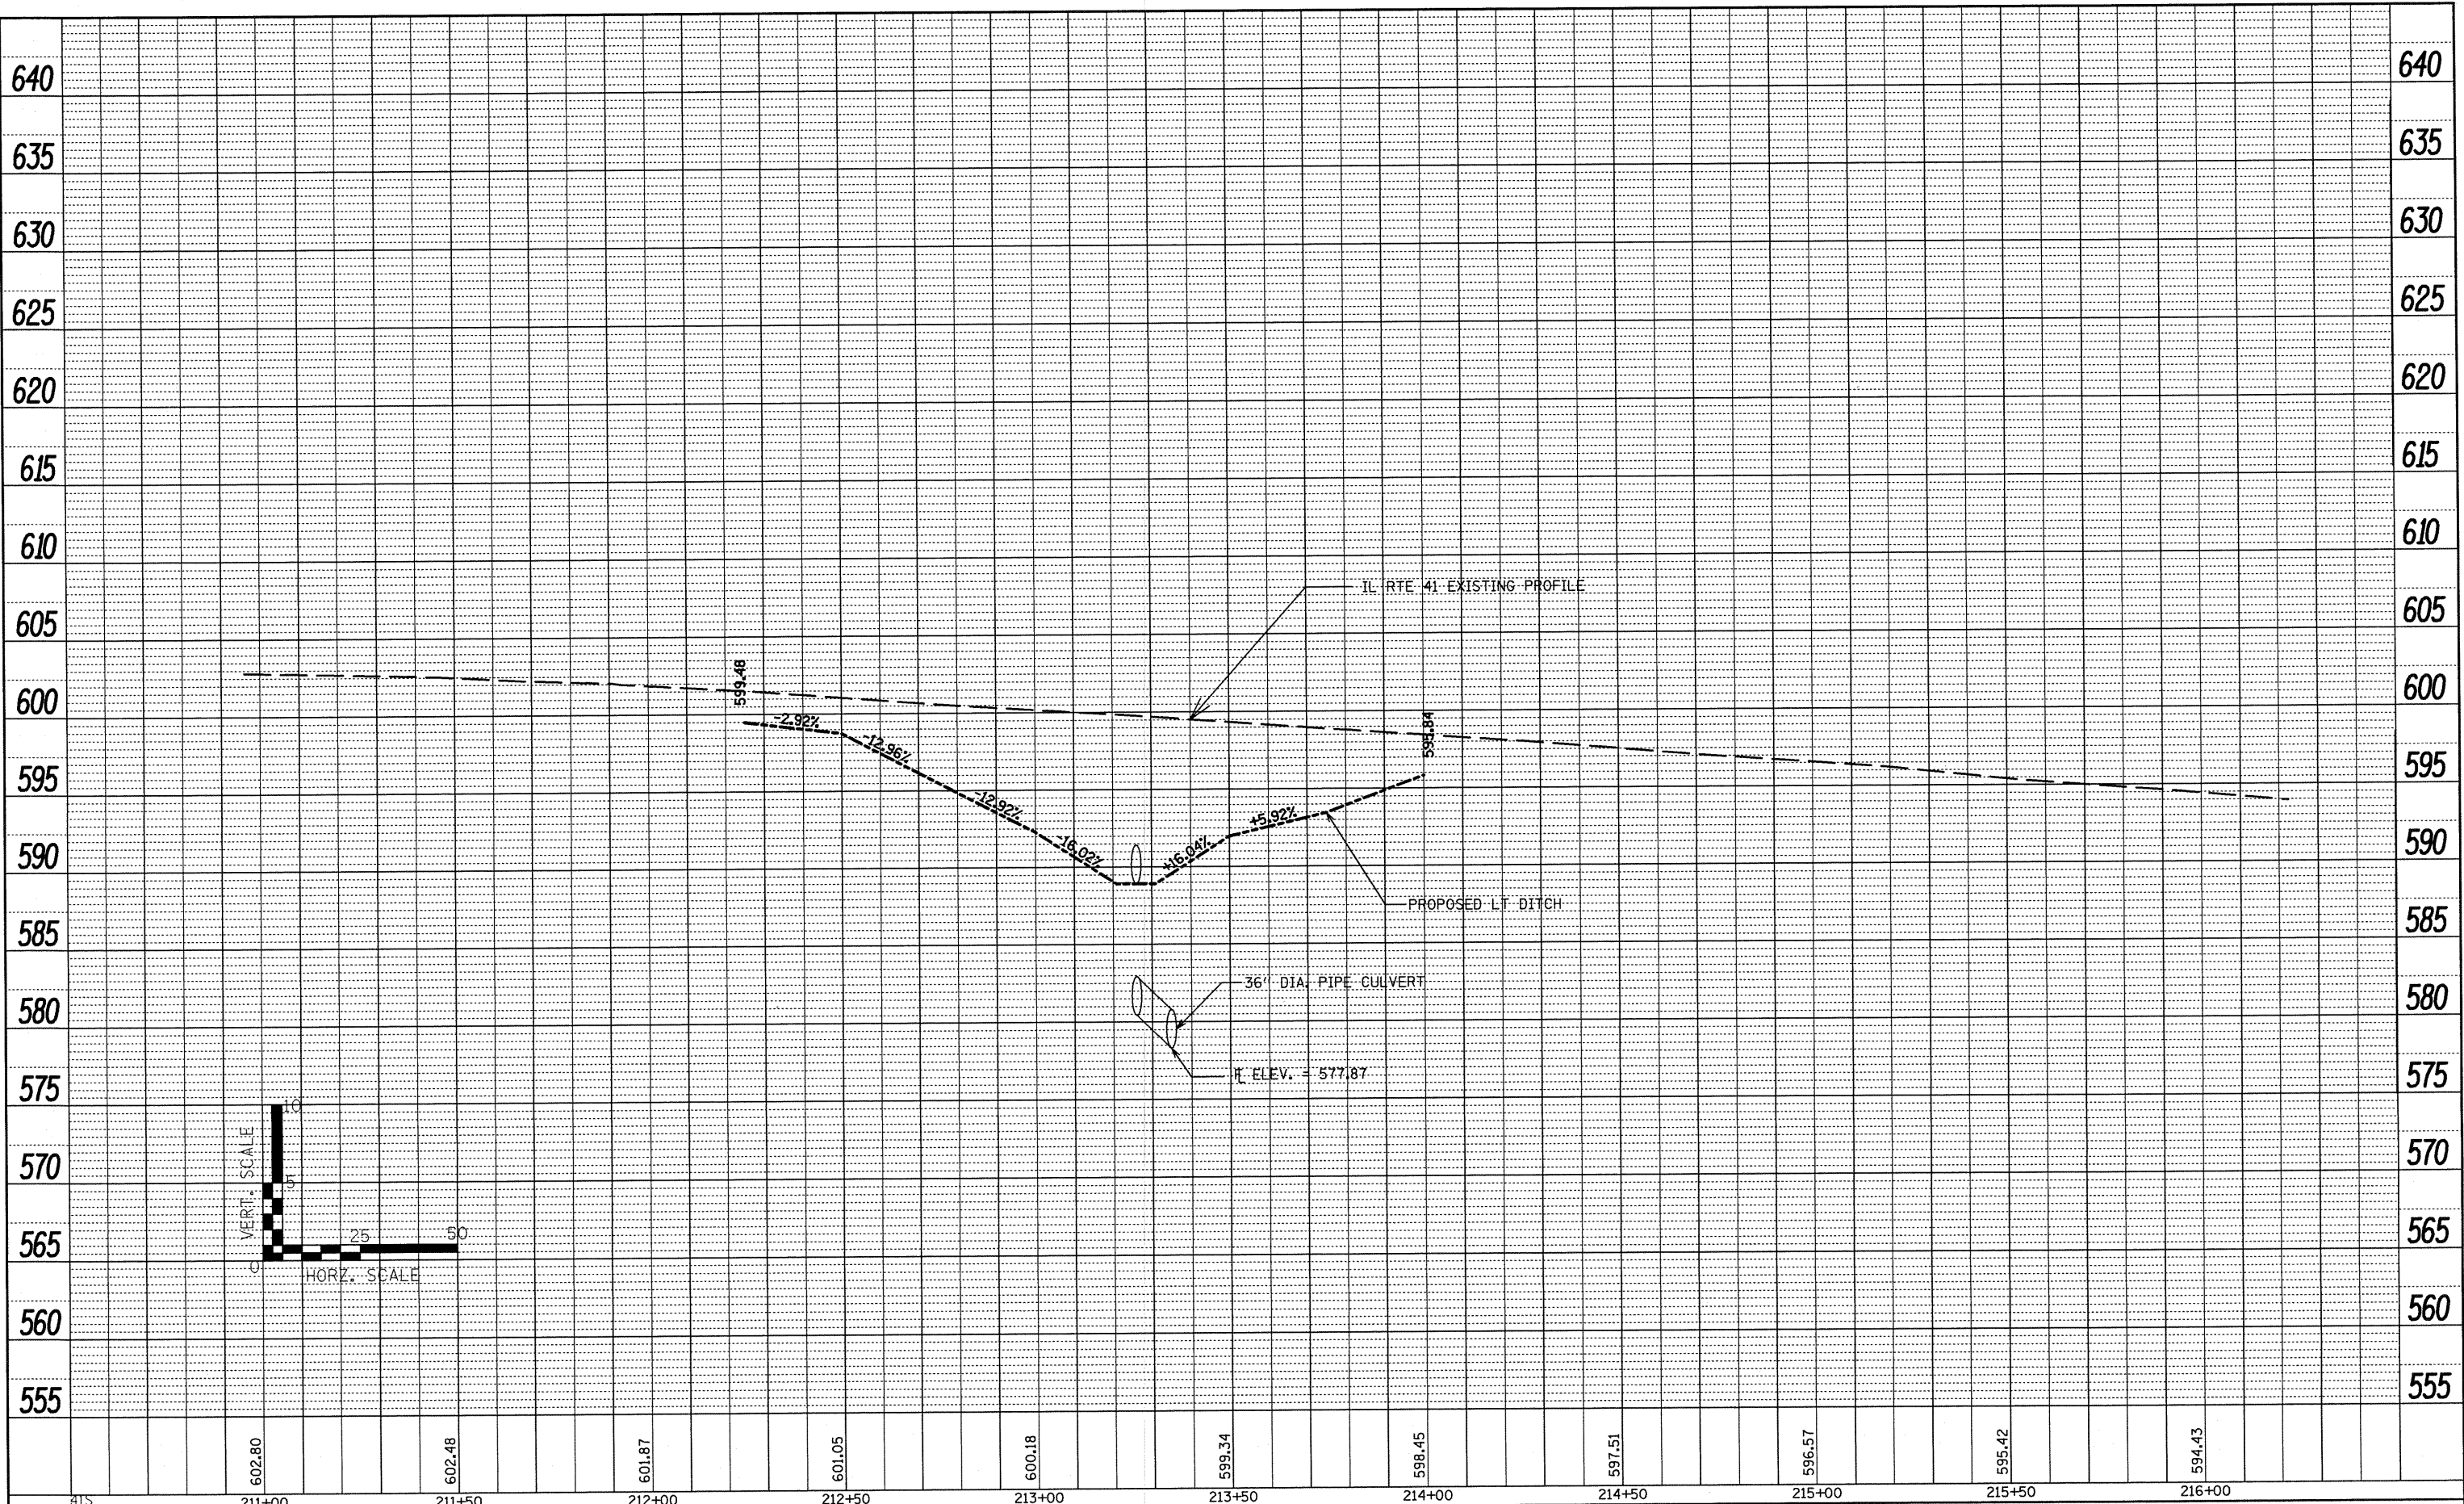

FILE NAME = D:\68974-SHT-PROF2.dgn		USER NAME = crespole	DESIGNED -	REVISED -	STATE OF ILLINOIS DEPARTMENT OF TRANSPORTATION		IL RTE 41 SLOPE REPAIR PROPOSED DITCH PROFILE		SCALE: SHEET NO. OF SHEETS STA. TO STA.		F.A.P. RTE. 574	SECTION 121-1	COUNTY Fulton	TOTAL SHEETS 31	SHEET NO. 14
PLOT SCALE = 40.0000' / IN.		PLOT DATE = 6/15/2010	CHECKED -	REVISED -							CONTRACT NO. 68974		ILLINOIS FED. AID PROJECT		
PLOT DATE = 6/15/2010		DATE -	REVISED -	REVISED -											