

ROAD CLASSIFICATION: CLASS I


STRUCTURAL DESIGN TRAFFIC: 2030 PV = 3,594 SU = 266 MU = 1,930

PERCENT OF STRUCTURAL DESIGN TRAFFIC IN DESIGN LANE P = 100% S = 100% M = 100%

MINIMUM SUBGRADE SUPPORT RATING: POOR


RIGID PAVEMENT DESIGN: MINIMUM TF = 13.40 ACTUAL TF_F = (27.66) \triangle

SELECTED DESIGN (10.5) JRCP

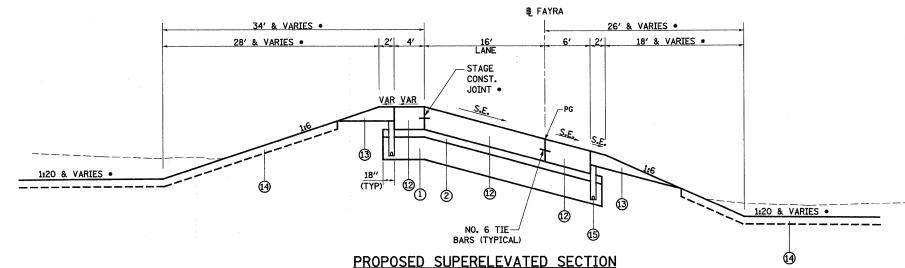

STA 12+40.00 TO STA 15+39.36 STA 16+32.03 TO STA 20+88.23 (REVERSED)

• STAGE CONSTRUCTION JOINT FROM STA 12+40.00 TO STA 14+17.96

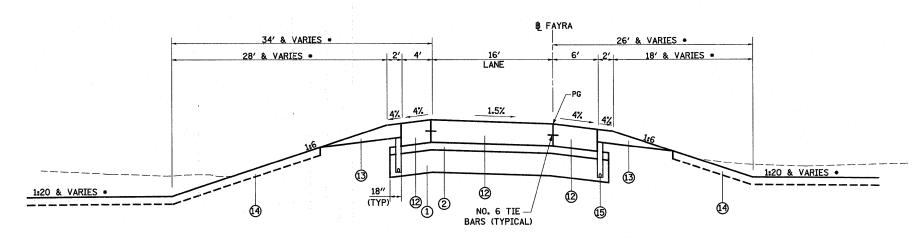

PROPOSED TANGENT SECTION

STA 15+39.36 TO STA 15+90.50 STA 15+90.50 TO STA 16+32.03 (REVERSED)

LEGEND

- 1 PROPOSED LIME MODIFIED SOIL 12"
- 2 PROPOSED STABILIZED SUB-BASE 4" (BAM)
- 3 PROPOSED PORTLAND CEMENT CONCRETE PAVEMENT 10 1/4" (JOINTED)
- (4) PROPOSED COMBINATION CONCRETE CURB AND GUTTER, TYPE B-6.24
- 5 PROPOSED PORTLAND CEMENT CONCRETE SIDEWALK 4"
- 6 PROPOSED CONCRETE MEDIAN SURFACE, 4"
- 7 PROPOSED CORRUGATED MEDIAN
- 8 PROPOSED COMBINATION CONCRETE CURB AND GUTTER, TYPE B-6.06
- 9 PROPOSED BRIDGE APPROACH SLAB (SEE STRUCTURE PLANS)
- (10) PROPOSED SUB-BASE GRANULAR MATERIAL, TYPE C
- 11) PROPOSED CONCRETE MEDIAN, TYPE SB (DOWELLED)
- PROPOSED PORTLAND CEMENT CONCRETE PAVEMENT 10 1/2 " (JOINTED)
- (3) PROPOSED AGGREGATE SHOULDERS, TYPE B 6"
- (4) PROPOSED TOPSOIL 4"
- (15) PROPOSED PIPE UNDERDRAINS 4"
- (6) PROPOSED PORTLAND CEMENT CONCRETE PAVEMENT, 12"
- 17 PROPOSED PAVEMENT FABRIC
- (18) PROPOSED AGGREGATE BASE COURSE, TYPE B, 8"
- 19 PROPOSED AGGREGATE SHOULDER TYPE B
- PROPOSED LIME MODIFIED SOIL 18"

	• • • • • • • • • • • • • • • • • • •						
		B <u>.</u> F.∕	YRA				
	18' & VARIES •	VARIES 16	′ TO 24′	18' & VARIES	•		
	12' & VARIES • 2' 4'	16' LANE	VARIES 0' TO 8'	6' 2' 10' &	VARIES *		
	47.	1.5%		PG Av			
1:20 & VARIES •	16		7	4%	1:20 8	k VARIES *	
	(3) la 18" (TYP) (2)	2 2		12 3	13		
		NC BARS	(TYPICAL)	(5)			• SEE CROSS SI

PROPOSED TANGENT SECTION STA 20+88.23 TO STA 21+27.23 (REVERSED) STA 21+27.23 TO STA 22+45.20

PROPOSED FAYETTE AVE. RAMP A

	FILE NAME	USER NAME = linda	DESIGNED -	JWS	REVISED - 08-02-10
& 403-00072_57~70 & dgn	BFayetteBAddendumBtypsecFayRam	ps.dgn	DRAWN -	PDB	REVISED - (08-26-10)
		PLOT SCALORO: 0000 ' / IN.	CHECKED -	BRM	REVISED -
	•	PLOT DATE =8/26/2010	DATE -	11-05-07	REVISED -

STATE OF ILLINOIS **DEPARTMENT OF TRANSPORTATION**

	I DODOGED TYDICAL CECTIONIC EAVETTE AVE DAMID A			F.A.I. RTE.	SECTION	COUNTY	TOTAL SHEETS	SHEET NO.	
				57/70	(25-3)1-6	EFFINGHAM	839	25	
					CONTRACT NO. 74293				
	SCALE: 1"=50'	SHEET NO. 1 OF 4	SHEETS STA.	TO STA.	FED. ROAD DIST. NO. ILLINOIS FED. AID PROJECT				

SECTIONS