


EXISTING TANGENT SECTION
STA 68+07.55 TO STA 70+96.89

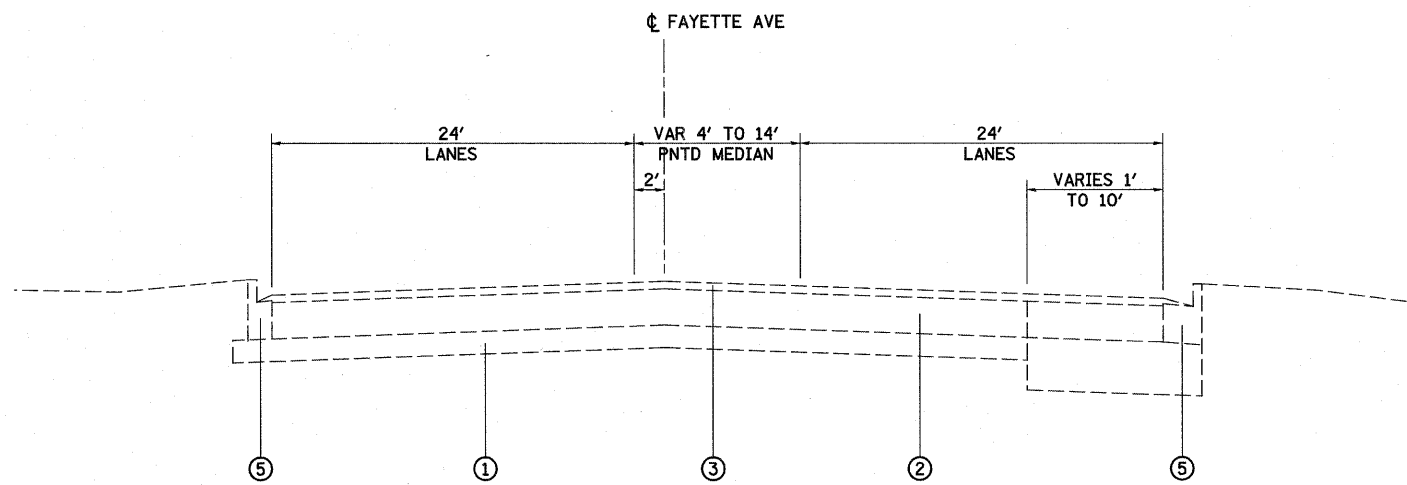

EXISTING TANGENT SECTION
STA 70+96.89 TO STA 73+81.75

EXISTING FAYETTE AVE

LEGEND

- ① EXISTING SUB-BASE GRANULAR MATERIAL, TYPE A 6"
- ② EXISTING PCC PAVEMENT 10" (w/LONG METAL JT & PAVT FABRIC)
- ③ EXISTING ASPHALT RESURFACING 2"±
- ④ EXISTING PAVED SHOULDER
- ⑤ EXISTING CURB OR CURB & GUTTER
- ⑥ EXISTING AGGREGATE BASE 6"
- ⑦ EXISTING ASPHALT SURFACE 1.5"

FILE NAME =	USER NAME = paul	DESIGNED - JWS	REVISED -	STATE OF ILLINOIS DEPARTMENT OF TRANSPORTATION	EXISTING TYPICAL SECTIONS - FAYETTE AVE			F.A.I. RTE.	SECTION	COUNTY	TOTAL SHEETS	SHEET NO.
S:\Projects\403-00072.51-70\dm\Fayette\Types\Fay.dgn		DRAWN - BOB	REVISED -					57/70	(25-3)-6	EFFINGHAM	839	11
PLOT SCALE = 100.0000' / IN.		CHECKED - BRM	REVISED -		SCALE: 1"=50'			SHEET NO. 4 OF 4 SHEETS STA. TO STA.				
PLOT DATE = 6/23/2010		DATE - 11-05-07	REVISED -					FED. ROAD DIST. NO. ILLINOIS FED. AID PROJECT				
								CONTRACT NO. 74293				