



EXISTING SUPERELEVATED SECTION
STA 0+00.00 TO STA 7+17.46

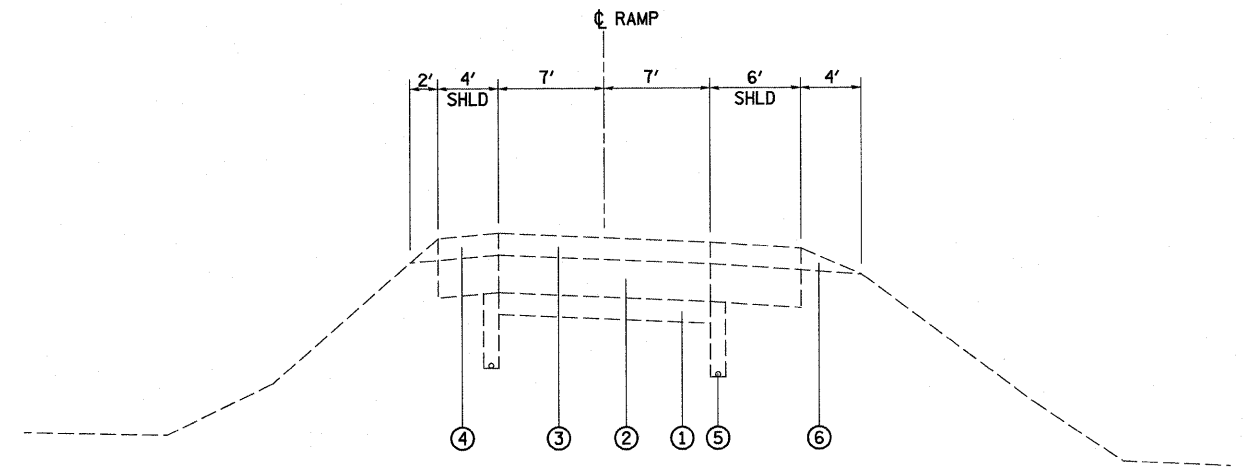

EXISTING SUPERELEVATED SECTION
STA 0+00.00 TO STA 17+92.21 (RAMP C)
STA 0+00.00 TO STA 10+45.06 (RAMP D)

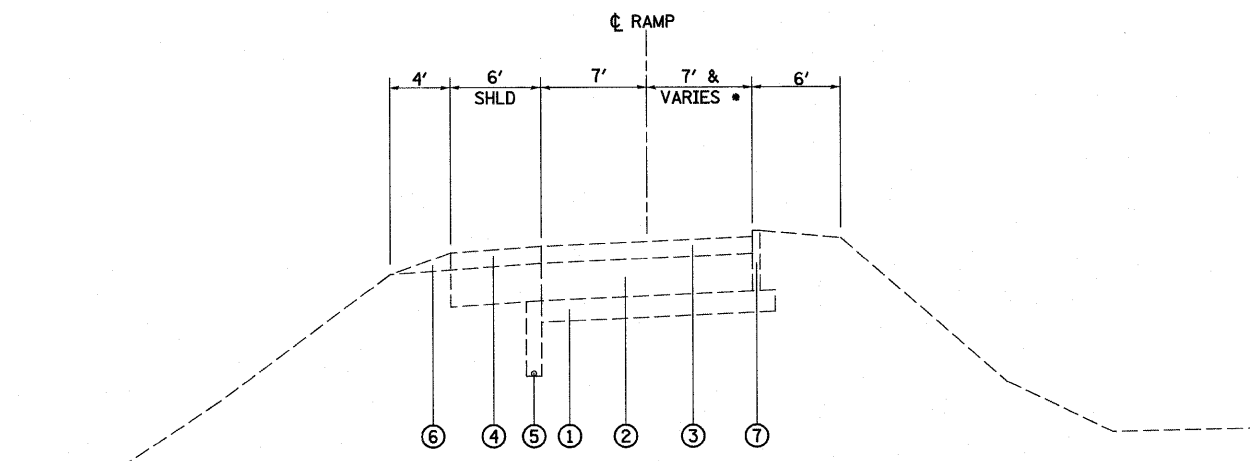

**EXISTING SUPERELEVATED SECTION
W/CURB**

• WIDTH VARIES STA 11+07

STA 7+17.46 TO STA 11+75.53

**EXISTING RAMP B
(FAYETTE AVE)**

LEGEND

- ① EXISTING SUB-BASE GRANULAR MATERIAL, TYPE A 6"
- ② EXISTING PCC PAVEMENT 10" (w/LONG METAL JT & PAVT FABRIC)
- ③ EXISTING ASPHALT RESURFACING 6"±
- ④ EXISTING PAVED SHOULDER
- ⑤ EXISTING PIPE UNDERDRAINS
- ⑥ EXISTING AGGREGATE SHOULDERS
- ⑦ EXISTING CURB OR CURB & GUTTER

FILE NAME =	USER NAME = paul	DESIGNED -	REVISED -	STATE OF ILLINOIS DEPARTMENT OF TRANSPORTATION	EXISTING TYPICAL SECTIONS - FAYETTE AVE, RAMPS B, C & D	F.A.I. RTE.	SECTION	COUNTY	TOTAL SHEETS	SHEET NO.	
S:\Projects\403-00072-57-70\dgn\Fayette\typeof\ayr\ops.dgn	PLOT SCALE = 100.0000' / IN.	DRAWN -	REVISED -			57/70	(25-3)I-6	EFFINGHAM	839	13	
PLOT DATE = 6/23/2010	DATE -	CHECKED -	REVISED -			CONTRACT NO. 74293					
		DATE -	REVISED -			FED. ROAD DIST. NO. ILLINOIS FED. AID PROJECT					
					SCALE: 1"=50'	SHEET NO. 2 OF 4 SHEETS		STA.	TO STA.		