



STA 10+35.60 TO STA 12+75.00

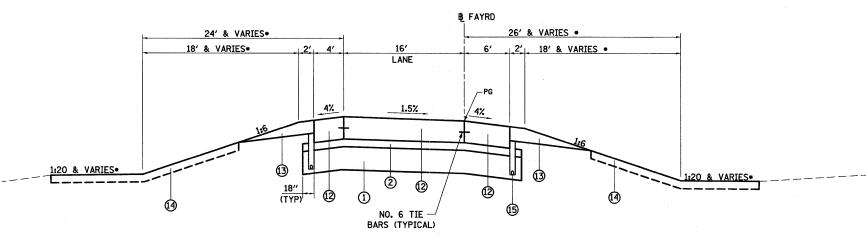

## PROPOSED TANGENT SECTION STA 12+75.00 TO STA 15+83.37

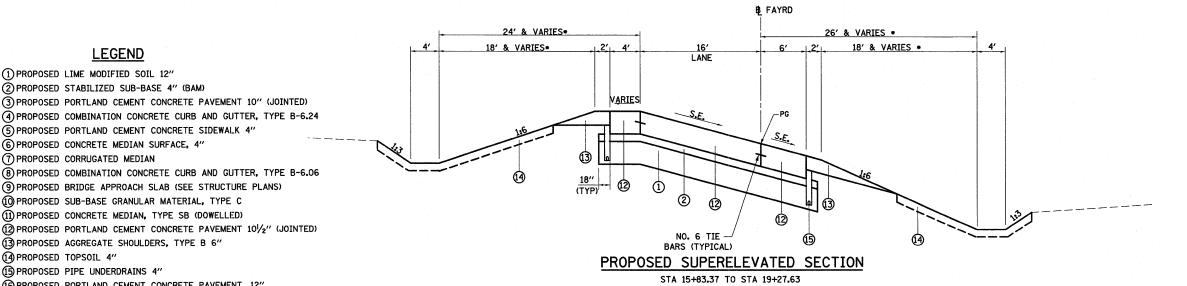

SEE CROSS SECTIONS

PROPOSED FAYETTE AVE. RAMP D

_

<u>LEGEND</u>

5 PROPOSED PORTLAND CEMENT CONCRETE SIDEWALK 4"

10 PROPOSED SUB-BASE GRANULAR MATERIAL, TYPE C (1) PROPOSED CONCRETE MEDIAN, TYPE SB (DOWELLED)

(16) PROPOSED PORTLAND CEMENT CONCRETE PAVEMENT, 12"

(13) PROPOSED AGGREGATE SHOULDERS, TYPE B 6"

(18) PROPOSED AGGREGATE BASE COURSE, TYPE B, 8" (19) PROPOSED AGGREGATE SHOULDER TYPE B PROPOSED LIME MODIFIED SOIL 18"

1 PROPOSED LIME MODIFIED SOIL 12" 2 PROPOSED STABILIZED SUB-BASE 4" (BAM)

6 PROPOSED CONCRETE MEDIAN SURFACE, 4"

7 PROPOSED CORRUGATED MEDIAN

(4) PROPOSED TOPSOIL 4"

(15) PROPOSED PIPE UNDERDRAINS 4"

17 PROPOSED PAVEMENT FABRIC

STATE OF ILLINOIS **DEPARTMENT OF TRANSPORTATION** 

					RTE.	SECTION	COUNTY	SHEETS	NO.	
PROPOSED TYPICAL SECTIONS – FAYETTE AVE, RAMP D					57/70	(25-3)1-6	EFFINGHAM	839	28	
								CONTRACT	NO.	74293
SCALE: 1"=50'	SHEET NO. 4 OF 4	SHEETS	STA.	TO STA.		FED. ROA	D DIST. NO. ILLINOIS FED. AI	D PROJECT		