


DETAIL B

CONCRETE MEDIAN, TYPE SB-6.06 (DOWELLED)

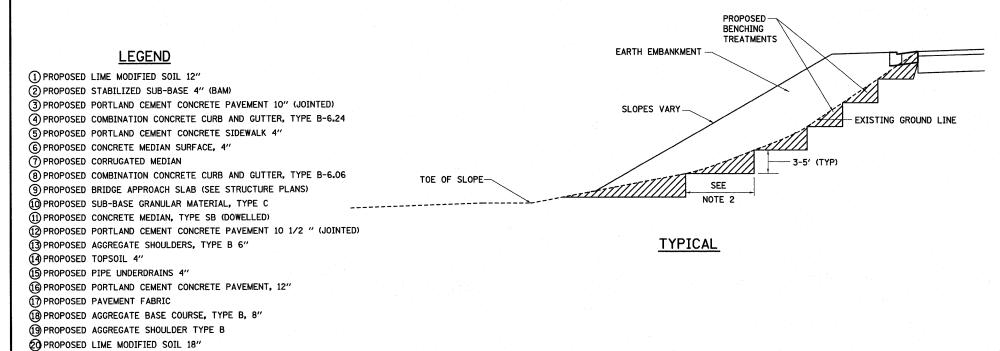

## GENERAL NOTES:

- 1. SLOPE STEPS WILL BE REQUIRED WHEN EMBANKMENTS ARE TO BE CONSTRUCTED ON HILLSIDES OR EXISTING EMBANKMENT SLOPES.
- 2. THE STEP WIDTH SHALL BE TWICE THE STEP DEPTH BUT NOT LESS THAN 6'.
- 3. REFER TO ARTICLE 205.03 FOR EMBANKMENT TO BE CONSTRUCTED ON HILLSIDE OR SLOPES, OR IF EXISTING EMBANKMENTS ARE TO BE WIDENED.
- 4. THIS WORK WILL NOT BE PAID FOR SEPARATELY BUT SHALL BE CONSIDERED AS INCLUDED IN THE VARIOUS ITEMS OF EXCAVATION, AND THEIR CONSTRUCTION SHALL BE INCLUDED IN THE UNIT PRICES FOR THESE ITEMS.

FILE NAME =	USER NAME = paul	DESIGNED - JWS	REVISED - 08-02-10			PROPOSED TYPICAL SECTIONS	F.A.I.	SECTION	COUNTY	TOTAL SHI SHEETS N	
Si\Projects\403-00072_57-70\dgn\Fayette\t	ypsecfay.don	DRAWN - BOB	REVISED -	STATE OF ILLINOIS		ILLINI DRIVE AND SOUTH FRONTAGE ROAD	57/70	(25-3)I-6	EFFINGHAM	839	29
PLOT SCALE = 50.0000 '/ IN.		CHECKED - BRM	REVISED -	DEPARTMENT OF TRANSPORTATION					CONTRACT NO.		). 74293
	PLOT DATE = 8/2/2010	DATE - 11-05-07	REVISED -		SCALE: 1"=50'	SHEET NO. 1 OF 1 SHEETS STA. TO STA.	FED. ROAD DIST	. NO. ILLINOIS FED.	AID PROJECT		