


DATE	
BY	
FINAL SURVEY	SURVEYED
NOTE BOOK NO.	PLOTTED
	TEMPLATE
	AREAS CHECKED

DATE	
BY	
ORIGINAL SURVEY	SURVEYED
NOTE BOOK NO.	PLOTTED
	TEMPLATE
	AREAS CHECKED

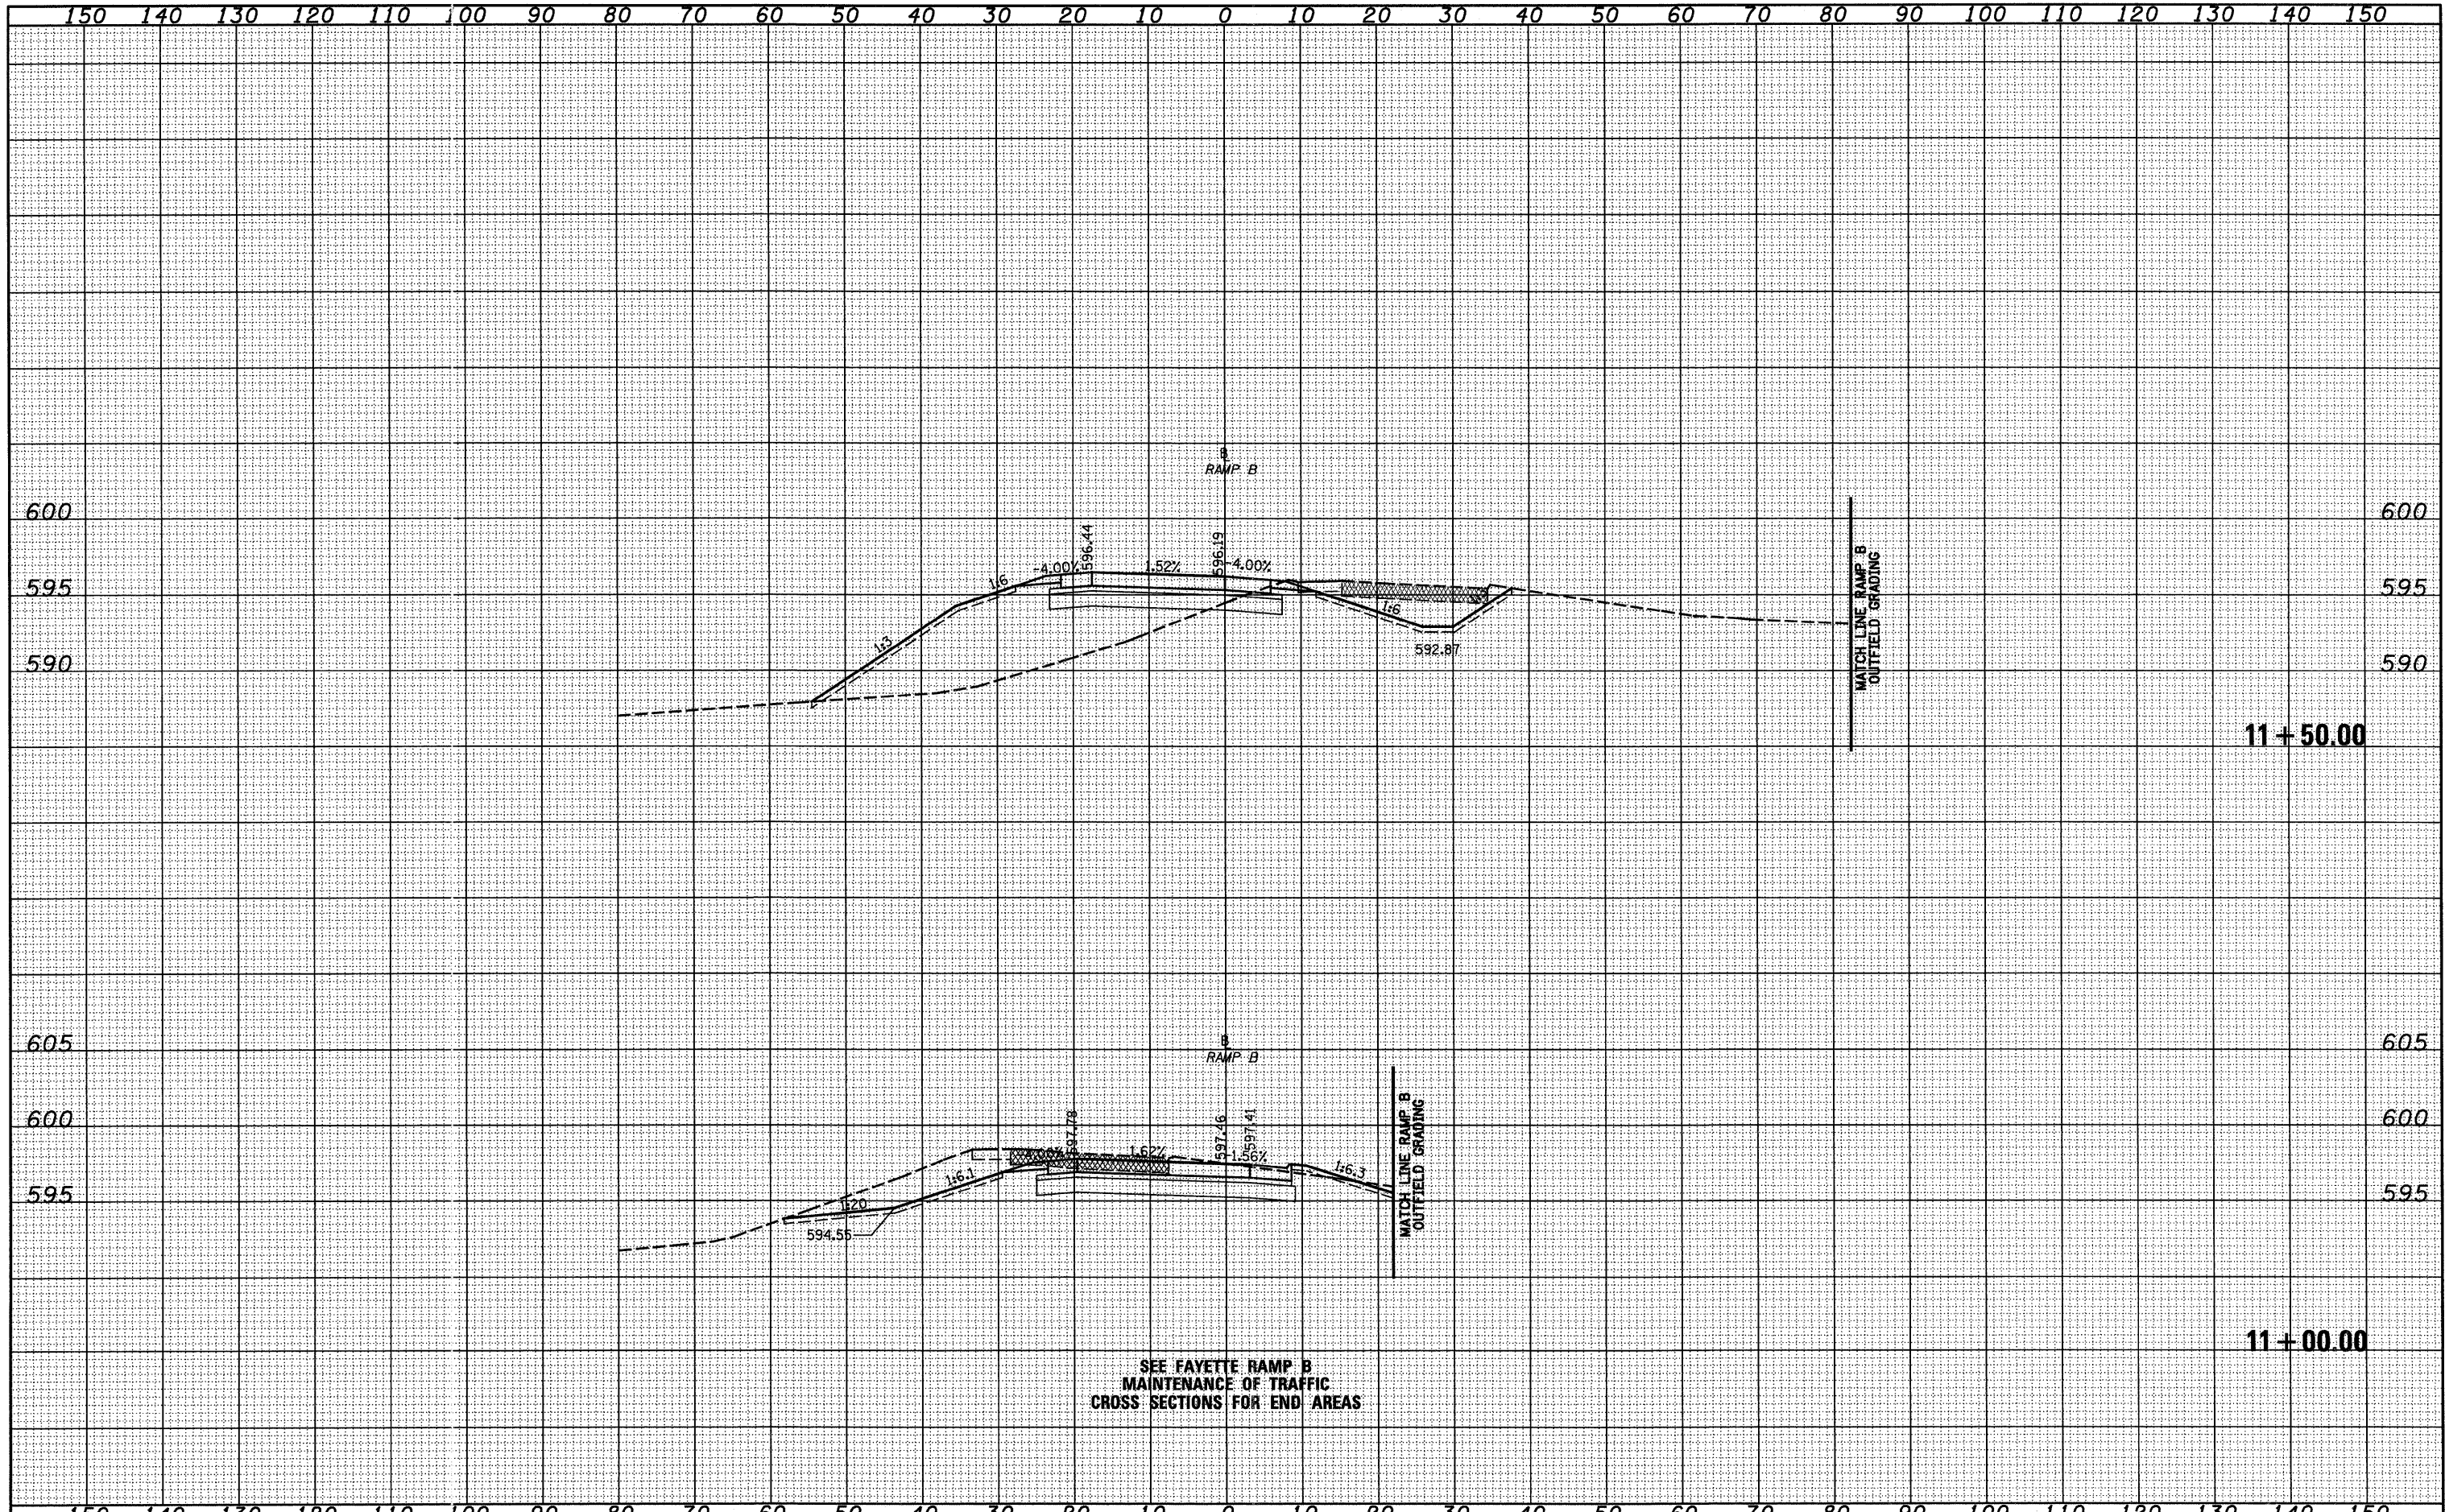

FILE NAME =	USER NAME =	DESIGNED -	REVISED -	STATE OF ILLINOIS DEPARTMENT OF TRANSPORTATION	CROSS SECTIONS, FAYETTE AVE. - RAMP B	F.A. RTE.	SECTION	COUNTY	TOTAL SHEETS	SHEET NO.	
57/70	(25-3)1-6	EFFINGHAM	839			483					
						CONTRACT NO. 74293					
						FED. ROAD DIST. NO. ILLINOIS FED. AID PROJECT					
PLOT SCALE = 20,000.00' / IN.		CHECKED -	REVISED -	SCALE: 1"=10'		SHEET NO. 1 OF 5 SHEETS		STA. 11+00.00 TO STA. 11+50.00			
PLOT DATE = 5/17/2010		DATE -	REVISED -								