


DATE _____
 BY _____
 ORIGINAL SURVEY _____
 SURVEY PLOTTED _____
 NOTE BOOK _____
 TEMPLATE _____
 AREAS CHECKED _____
 NO. _____

DATE _____
 BY _____
 ORIGINAL SURVEY _____
 SURVEY PLOTTED _____
 NOTE BOOK _____
 TEMPLATE _____
 AREAS CHECKED _____
 NO. _____

150 140 130 120 110 100 90 80 70 60 50 40 30 20 10 0 10 20 30 40 50 60 70 80 90 100 110 120 130 140 150

LEGEND

- TEMPORARY PCC PAVEMENT
- REMOVAL
- MILLING
- TEMPORARY HOT-MIX ASPHALT RAMP

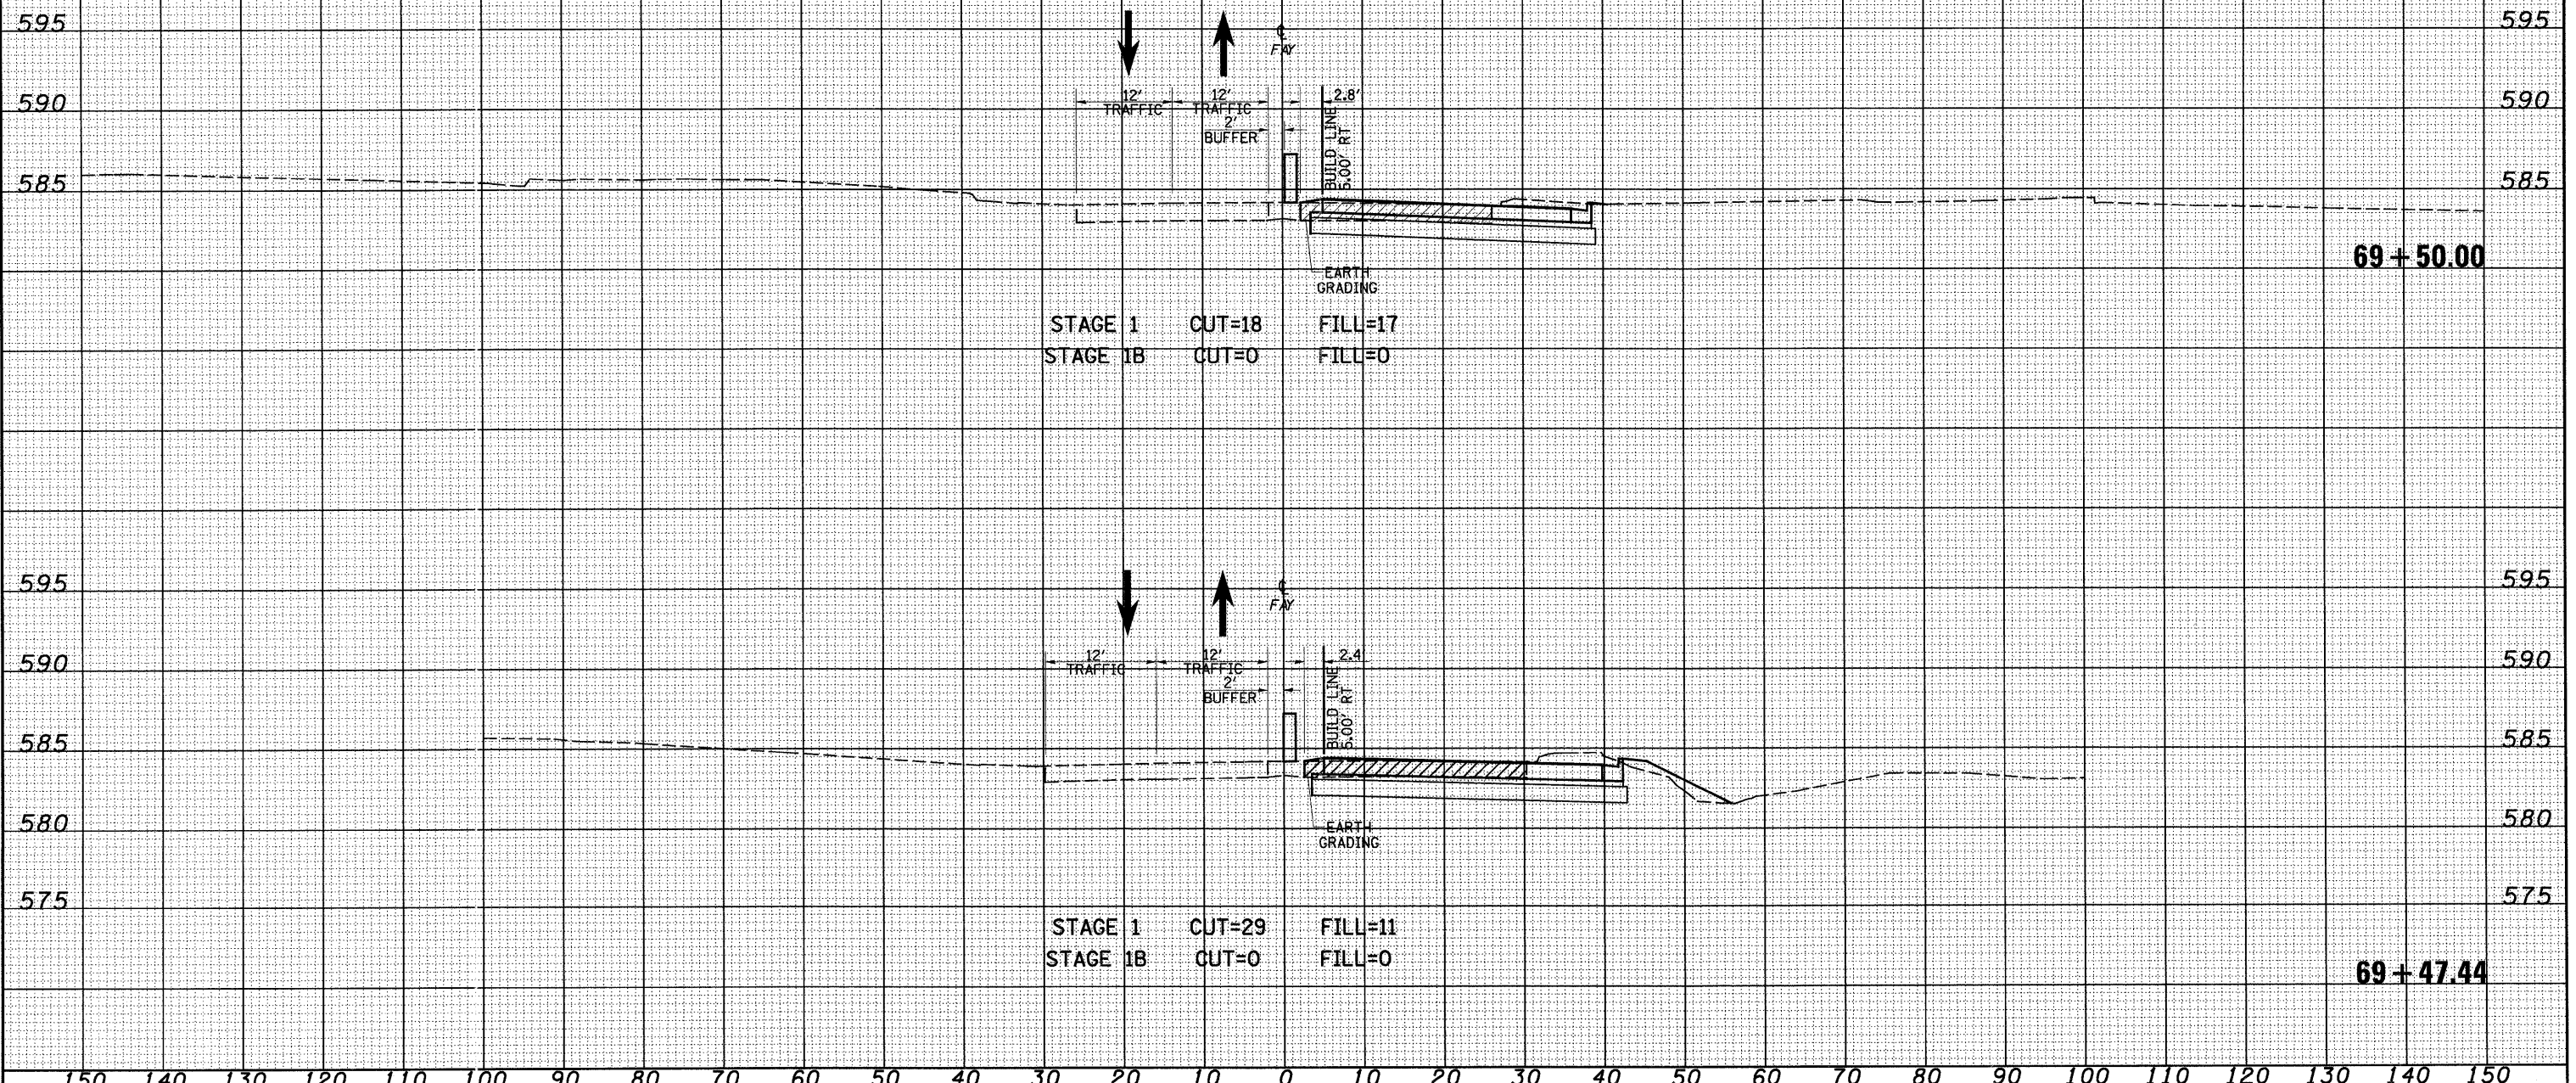

STAGE 1 CUT=18 FILL=17
 STAGE 1B CUT=0 FILL=0

STAGE 1 CUT=29 FILL=11
 STAGE 1B CUT=0 FILL=0

69+50.00

69+47.44

FILE NAME = S:\Projects\403-0007-257-70\Drawings\403-0007-257-70.dwg
 USER NAME = lunda

DESIGNED -
 DRAWN - LEC
 CHECKED -
 DATE -

REVISED -
 REVISED -
 REVISED -
 REVISED -

**STATE OF ILLINOIS
 DEPARTMENT OF TRANSPORTATION**

MAINTENANCE OF TRAFFIC, FAYETTE AVE. (STAGE 1)

SCALE: 1"=10' SHEET NO. 42 OF 52 SHEETS STA. 69+47.44 TO STA. 69+50.00

F.A. RTE. 57/70	SECTION (25-3) 1-6	COUNTY EFFINGHAM	TOTAL SHEETS 839	SHEET NO. 607
FED. ROAD DIST. NO. ILLINOIS FED. AID PROJECT			CONTRACT NO. 74293	