


DATE	
BY	
FINAL SURVEY	
SURVEYED	
PLOTTED	
TEMPLATE	
NOTE BOOK	
AREAS CHECKED	
NO.	

DATE	
BY	
ORIGINAL SURVEY	
SURVEYED	
PLOTTED	
TEMPLATE	
NOTE BOOK	
AREAS CHECKED	
NO.	

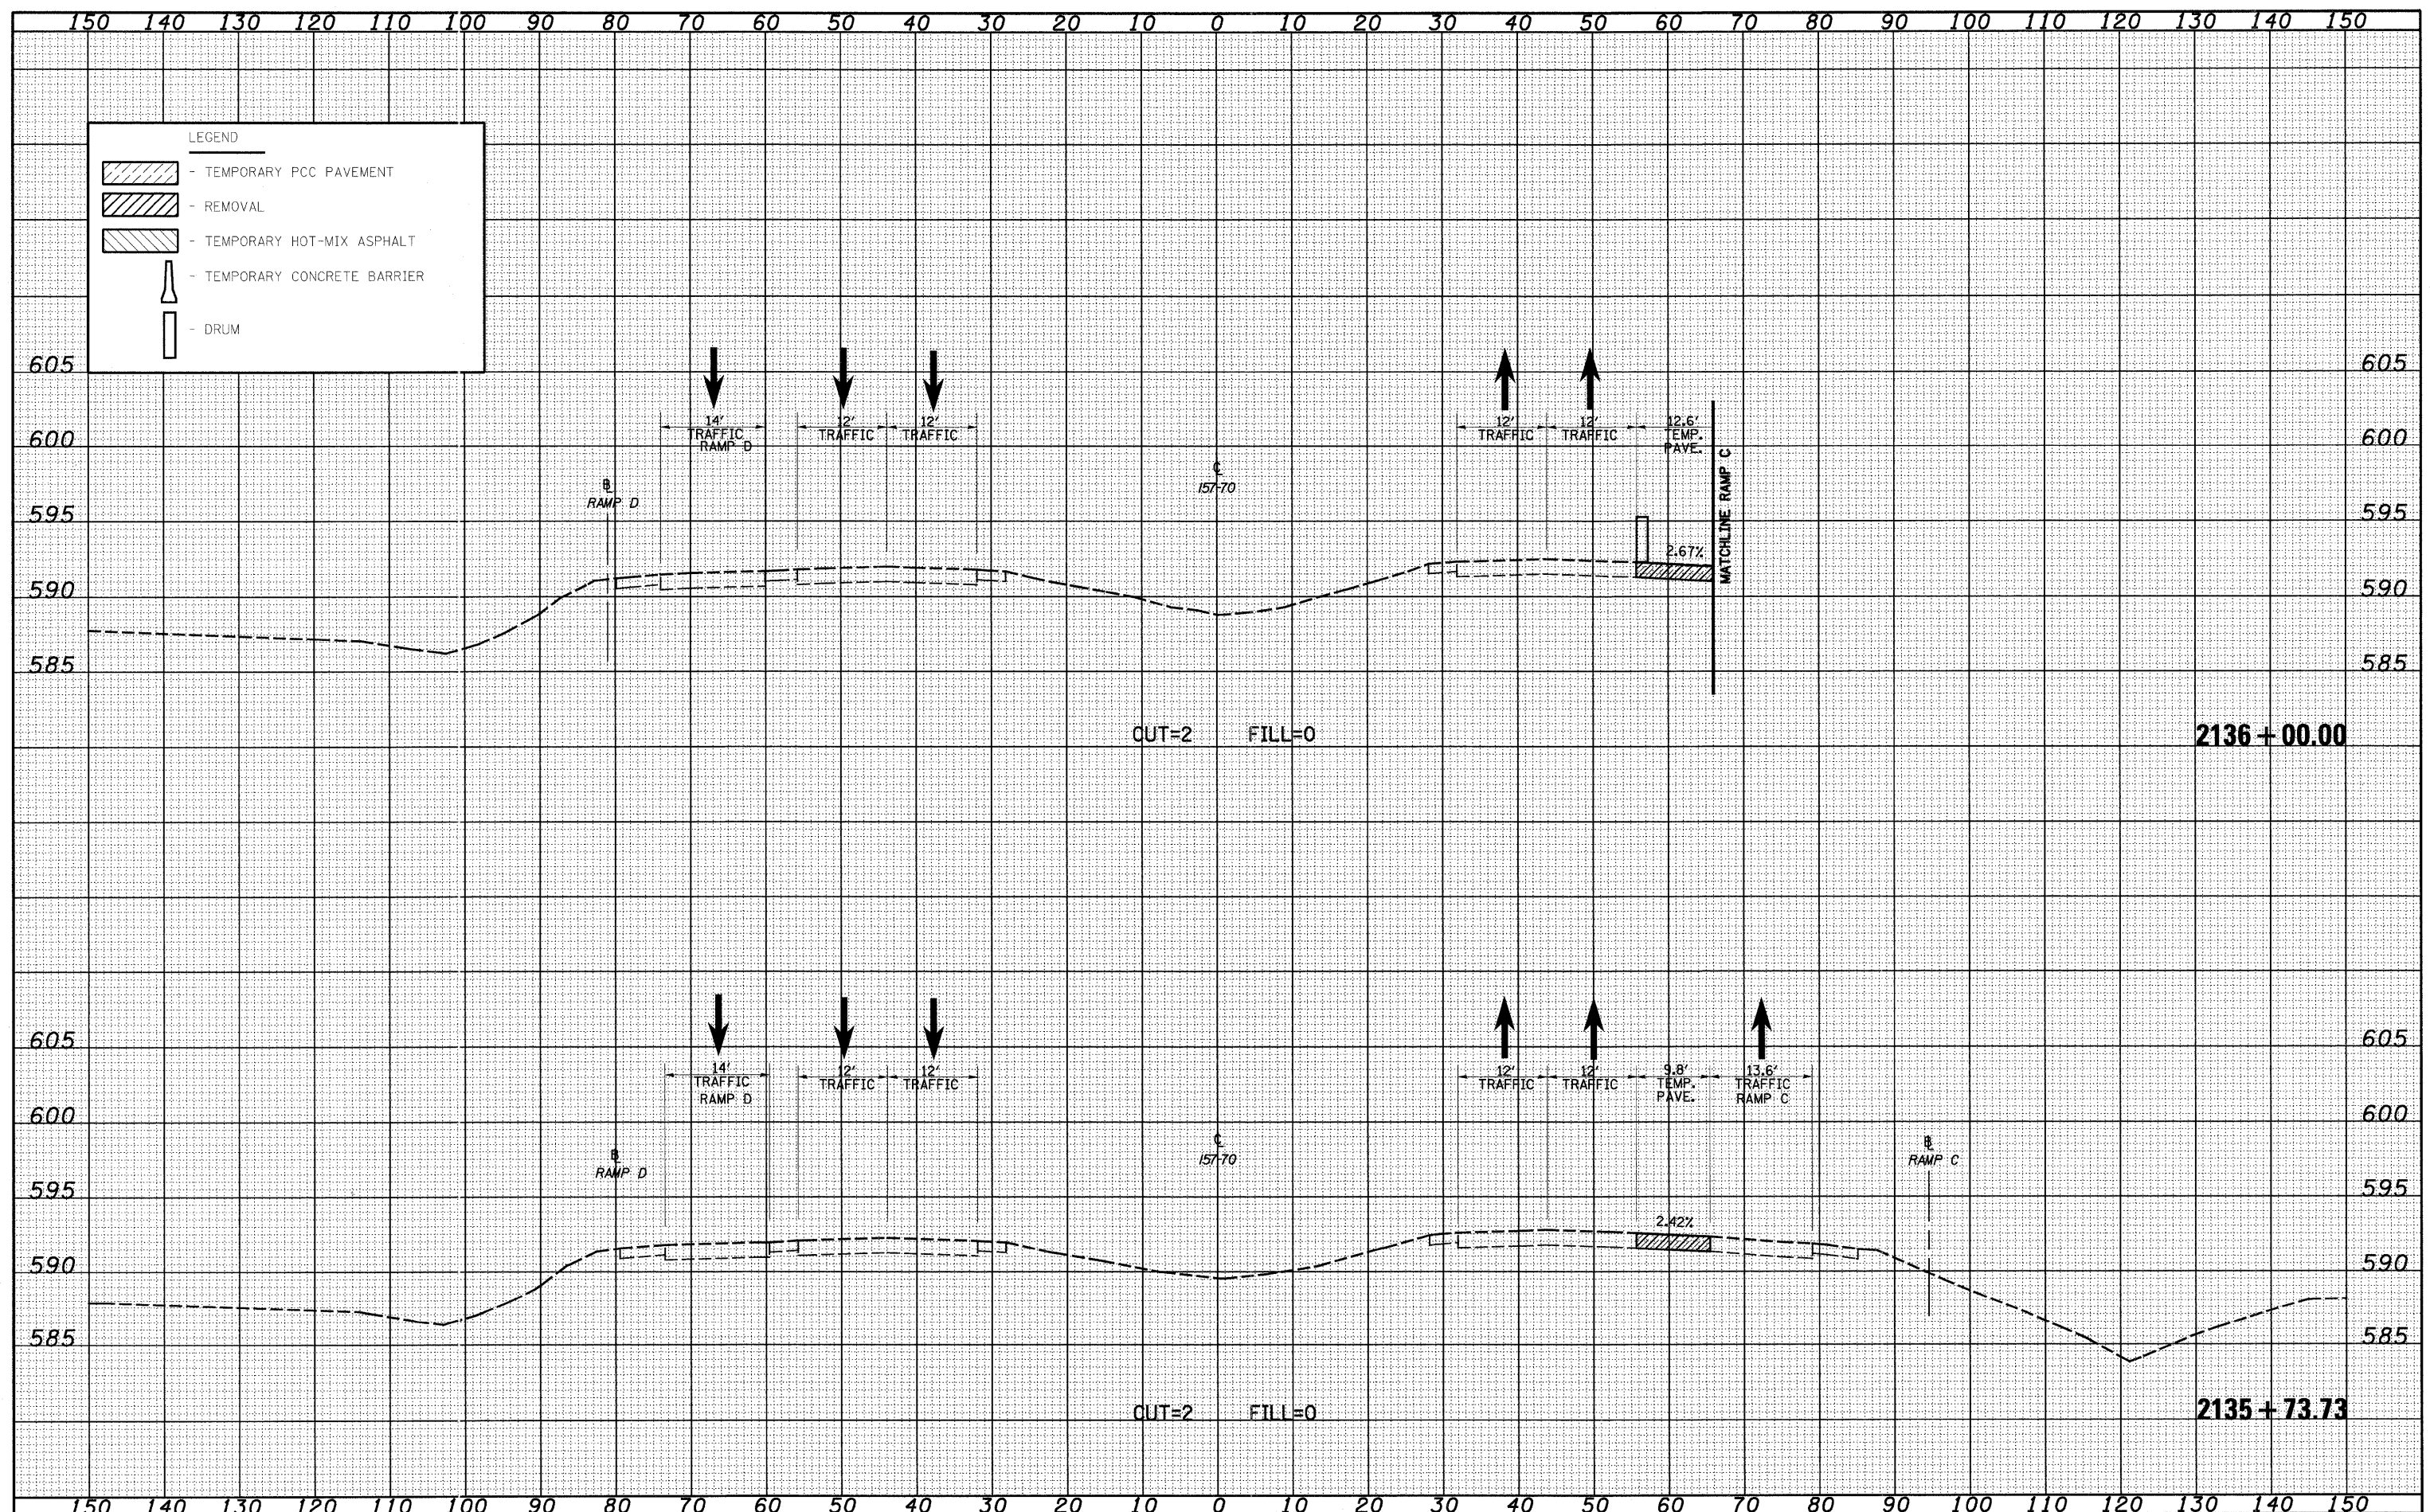

FILE NAME = S:\Projects\43-0002\2-1\Drawings\Traffic\2135+73.73.dgn
 USER NAME = linda
 PLOT SCALE = 20.0000' / IN.
 PLOT DATE = 6/24/2010

DESIGNED - JWS
 DRAWN - LEC
 CHECKED - BRM
 DATE - 12-05-08

REVISED -
 REVISED -
 REVISED -
 REVISED -

**STATE OF ILLINOIS
 DEPARTMENT OF TRANSPORTATION**

MAINTENANCE OF TRAFFIC, I-57/70 (PRE-STAGE 1)
 SCALE: 1"=10' SHEET NO. 2 OF 33 SHEETS STA. 2135+73.73 TO STA. 2136+00.00

F.A.I. RTE. 57/70	SECTION (25-3) I-6	COUNTY EFFINGTON	TOTAL SHEETS 839	SHEET NO. 707
FED. ROAD DIST. NO. ILLINOIS FED. AID PROJECT			CONTRACT NO. 74293	