


STA 362+05 TO STA 365+09 SEE PLAN VIEW AND DETAILS FOR LIMITS OF SHOULDER REPLACEMENT

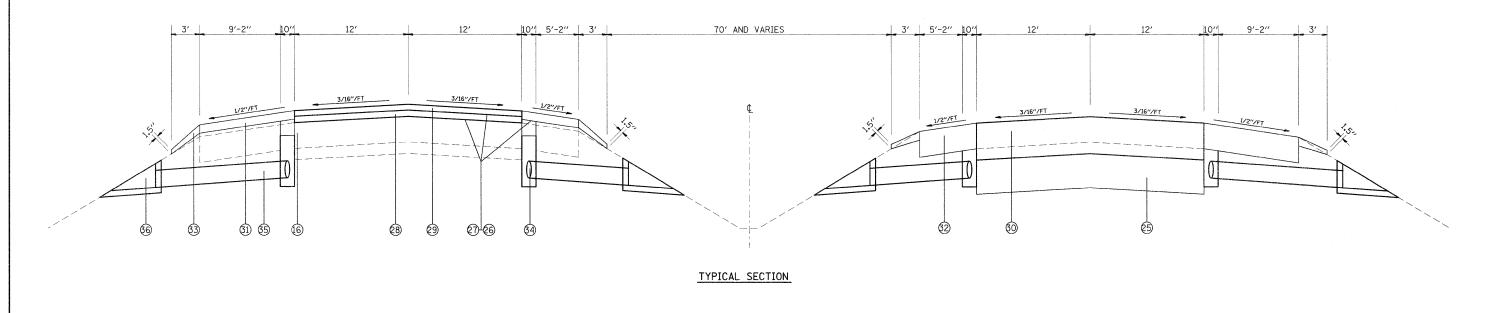

STA 408+88 TO STA 411+28 SEE PLAN VEIW AND DETAILS FOR LIMITS OF SHOULDER REPLACEMENT

- 1 EXISTING STABILIZED SUBBASE, 4"
- 2 EXISITNG PCC PAVEMENT, 8"
- 3 EXISTING CRC PAVEMENT, 9"
- 4 EXISTING HMA BINDER COURSE, 1 3/4"
- (5) EXISTING HMA SURFACE COURSE, 1 1/2"
- 6 EXISTING STABILIZED SHOULDER, 8"
- (7) EXISTING STABILIZED SHOULDER, 9"(8) EXISTING BITUMINOUS SHOULDER, 5"
- (9) EXISTING BITUMINOUS SHOULDER, VARIABLE DEPTH
- (1) EXISTING AGGREGATE WEDGE SHOULDER
- 11) EXISTING PIPE DRAIN, 4"
- (2) EXISTING PIPE DRAIN (SPECIAL), 4"
- (3) EXISTING PIPE DRAIN, 6"
- (4) EXISTING PIPE DRAIN (SPECIAL), 6"
- (5) EXISTING CONCRETE HEADWALLS FOR PIPE UNDERDRAINS
- (6) PROPOSED SHOULDER REMOVAL AND REPLACEMENT, 12.5"
- 17) PROPOSED PAVED SHOULDER REMOVAL, 9"
- (18) PROPOSED PAVED SHOULDER REMOVAL, VARIES 10.5" TO 13.5"

- 19 PROPOSED HMA SURFACE REMOVAL, 3 1/4"
- PROPOSED HMA SURFACE REMOVAL, VARIABLE DEPTH
- PROPOSED PAVEMENT REMOVAL, 13"
- PROPOSED PAVEMENT REMOVAL, 16.25"

  PROPOSED EARTH EXCAVATION, 12"
- PROPOSED PIPE UNDERDRAIN REMOVAL XXX
- 25) PROPOSED AGGREGATE BASE COURSE, TYPE A 12"
- PROPOSED AGGREGATE (PRIME COAT)
- 27) PROPOSED BITUMINOUS MATERIALS (PRIME COAT)

- 28 PROPOSED POLY HMA BINDER COURSE, 2.25"
- 29 PROPOSED POLY HMA SURFACE COURSE, SMA, 2"
- 30 PROPOSED CONTINUOSLY REINFORCED CONCRETE PAVEMENT, 13"
- (3) PROPOSED HMA SHOULDERS
- (32) PROPOSED HMA SHOULDERS, 9"
- FROPOSED AGGREGATE SHOULDER WEDGE
- (34) PROPOSED PIPE UNDERDRAINS, 4"
- (35) PROPOSED PIPE UNDERDRAINS (SPECIAL), 4"
- 36 PROPOSED CONCRETE HEADWALLS FOR PIPE DRAINS

FILE NAME =	USER NAME = conoverpj	DESIGNED	REVISED			F.A.I. SECTION	COUNTY	TOTAL SHEET
c:\pw_work\pwidot\comoverpj\d0128605\d8	6601-sht-plan.dgn	DRAWN	REVISED	STATE OF ILLINOIS	PROPOSED TYPICAL SECTIONS	55 60-3RS-1, 60-(3HB, 3	HB-1)I MADISON	1 123 10
	PLOT SCALE = 50.0000 '/ IN.	CHECKED	REVISED	DEPARTMENT OF TRANSPORTATION			CONTRA	ACT NO. 76601
	PLCT DATE = 6/23/2010	DATE	REVISED -		SCALE: SHEET NO. 2 OF 2 SHEETS STA. TO STA.	FED. ROAD DIST. NO. ILLINOIS	FED. AID PROJECT	