



EXISTING TYPICAL SECTION - IL RTE 159
STA 155+90.80 TO STA 156+02.00

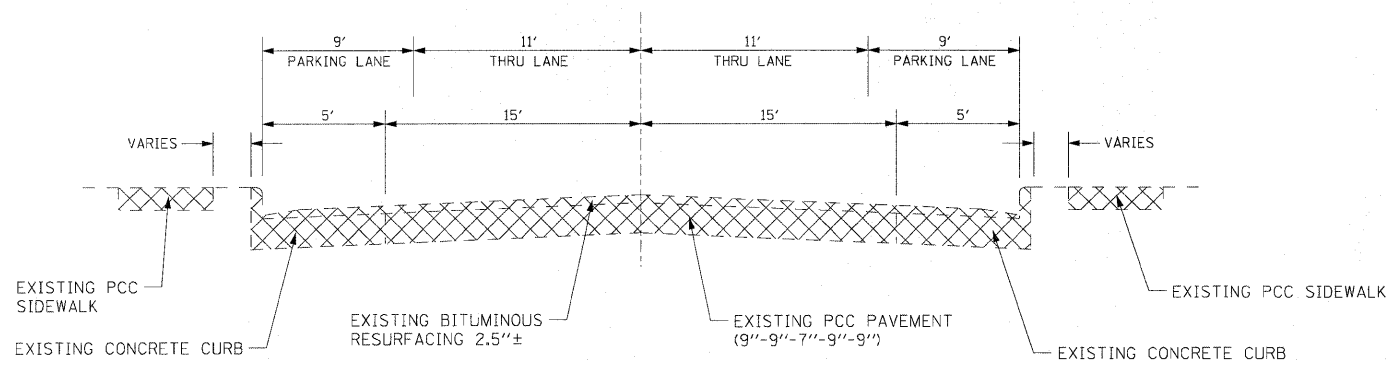

EXISTING TYPICAL SECTION - IL RTE 159
BETWEEN ALLEY @ 156+02 & E MAIN ST

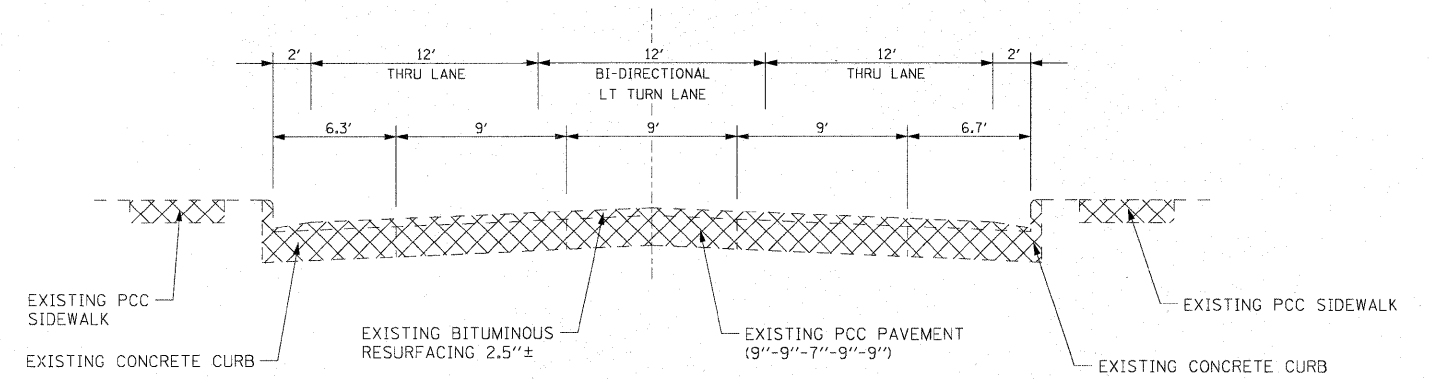

EXISTING TYPICAL SECTION - IL RTE 159
BETWEEN E CLAY ST & ALLEY @ STA 168+75.37

 - EXISTING MATERIAL TO BE REMOVED

FILE NAME =	USER NAME = default	DESIGNED -	REVISED -
ps\proj\sta\513501\cadd\dgn\0876054-sht	typical.dgn	DRAWN -	REVISED -
	PLOT SCALE = 50.0000' / IN.	CHECKED -	REVISED -
	PLOT DATE = 6/15/2010	DATE -	REVISED -

STATE OF ILLINOIS
DEPARTMENT OF TRANSPORTATION

EXISTING TYPICAL SECTIONS
IL ROUTE 159

SCALE: N/A SHEET NO. 1 OF 9 SHEETS STA. N/A TO STA. N/A

F.A.P. RTE.	SECTION	COUNTY	TOTAL SHEETS	SHEET NO.
600	60-(30,31,128)-N-1	MADISON	152	11
CONTRACT NO. 76054				
ILLINOIS FED. AID PROJECT				