


PROPOSED IMPROVEMENTS LEGEND

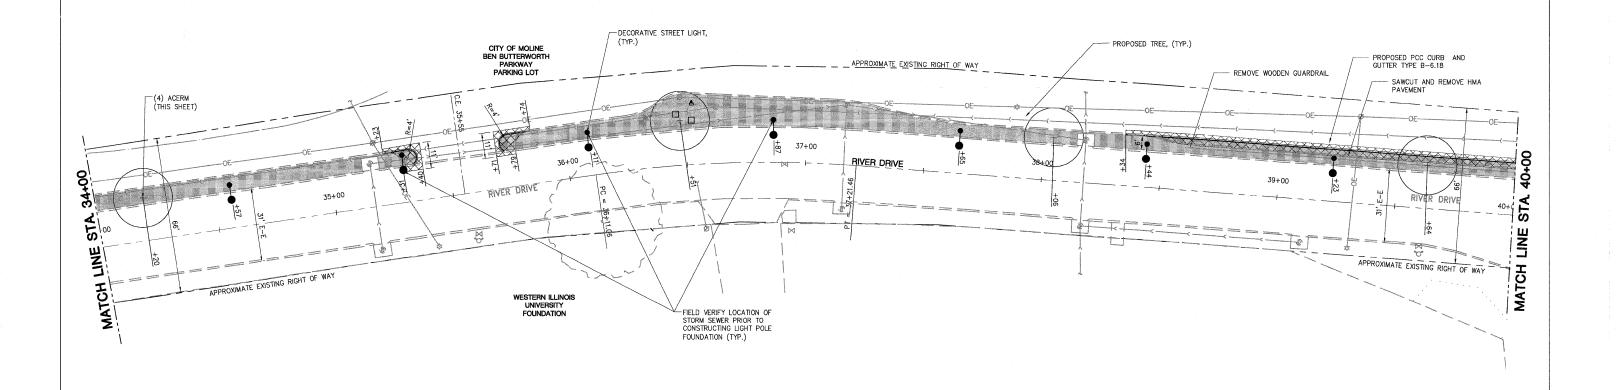



SHIVE—HATTERY, INC. 1701 RIVER DRIVE, SUITE 200 MOLINE,IL 61265 PHONE (309) 764—7650 FAX (309) 764—8616 http://www.shive-hattery.com ILLIN015 FIRM NUMBER: 184—000214

GENERALS	
PLAN MARK	DESCRIPTION
	PORTLAND CEMENT CONCRETE
•••	DECORATIVE STREET LIGHT
+	PROPOSED TREE
	SEEDING, CLASS 1

FILE NAME =	USER NAME = \$USER\$	DESIGNED - PHM	REVISED -			F.A.U. SECTION COUNTY TOTAL SHEET
\$FILEL\$		DRAWN - MAC	REVISED -	STATE OF ILLINOIS	RIVER DRIVE PLAN	5756 06-00234-00-LS ROCK ISLAND 30 13
	PLOT SCALE=\$SCALE\$	CHECKED 07-06-10	REVISED —	DEPARTMENT OF TRANSPORTATION		CONTRACT NO. 85517
	PLOT DATE = \$DATE\$	DATE - 07-06-10	REVISED -		SCALE: 1" = 20' SHEET NO. 13 OF 30 SHEETS STA. 34+00 TO STA. 40+00	FED. ROAD DIST. NO. 2 ILLINOIS FED. AID PROJECT