




CITY OF MOLINE BEN BUTTERWORTH PARKWAY PARKING LOT

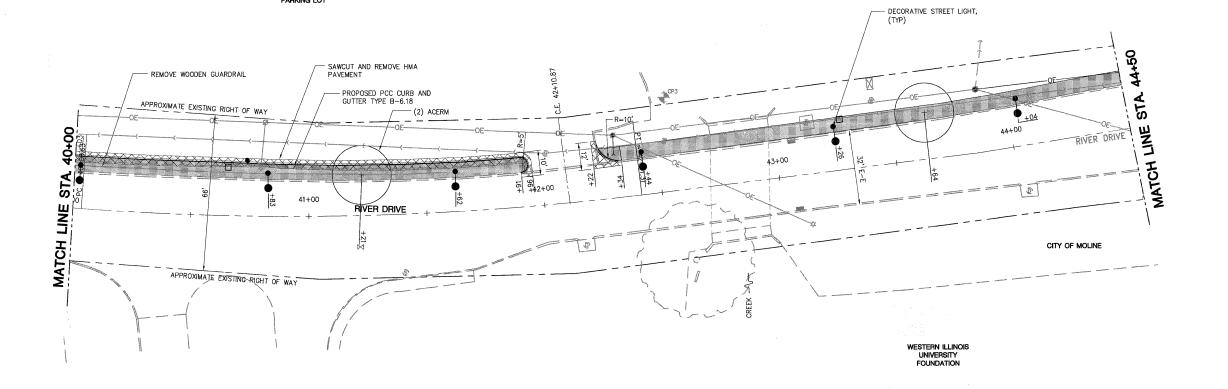

ED IMPROVEMENTS LEGEND
GENERAL SITE
DESCRIPTION
PORTLAND CEMENT CONCRETE
DECORATIVE STREET LIGHT
PROPOSED TREE
SEEDING, CLASS 1

	SHIVE HATTERY Cedar Rapids, IA \ lowa City, IA \ Des Moines, IA
1111.	Cedar Rapids, IA \ Iowa City, IA \ Des Moines, IA Moline, IL \ Bloomington, IL \ Chicago, IL

SHIVE—HATTERY, INC. 1701 RIVER DRIVE, SUITE 200 MOLINE,IL 61265 PHONE (309) 764—7650 FAX (309) 764—8616 http://www.shive-hattery.com ILLINOIS FIRM NUMBER: 184—000214

FILE NAME =	USER NAME = \$USER\$	DESIGNED - PHM	REVISED —			F.A.U. SECTION COUNTY TOTAL SHEET NO
\$FILEL\$		DRAWN - MAC	REVISED -	STATE OF ILLINOIS	RIVER DRIVE PLAN	5756 06-00234-00-LS ROCK ISLAND 30 14
	PLOT SCALE=\$SCALE\$	CHECKED - 07-06-10	REVISED	DEPARTMENT OF TRANSPORTATION		CONTRACT NO. 85517
	PLOT DATE = \$DATE\$	DATE - 07-06-10	REVISED -		SCALE: 1" = 20' SHEET NO. 14 OF 30 SHEETS STA. 40+00 TO STA. 44+50	FED. ROAD DIST. NO. 2   ILLINOIS   FED. AID PROJECT