

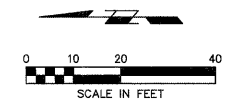
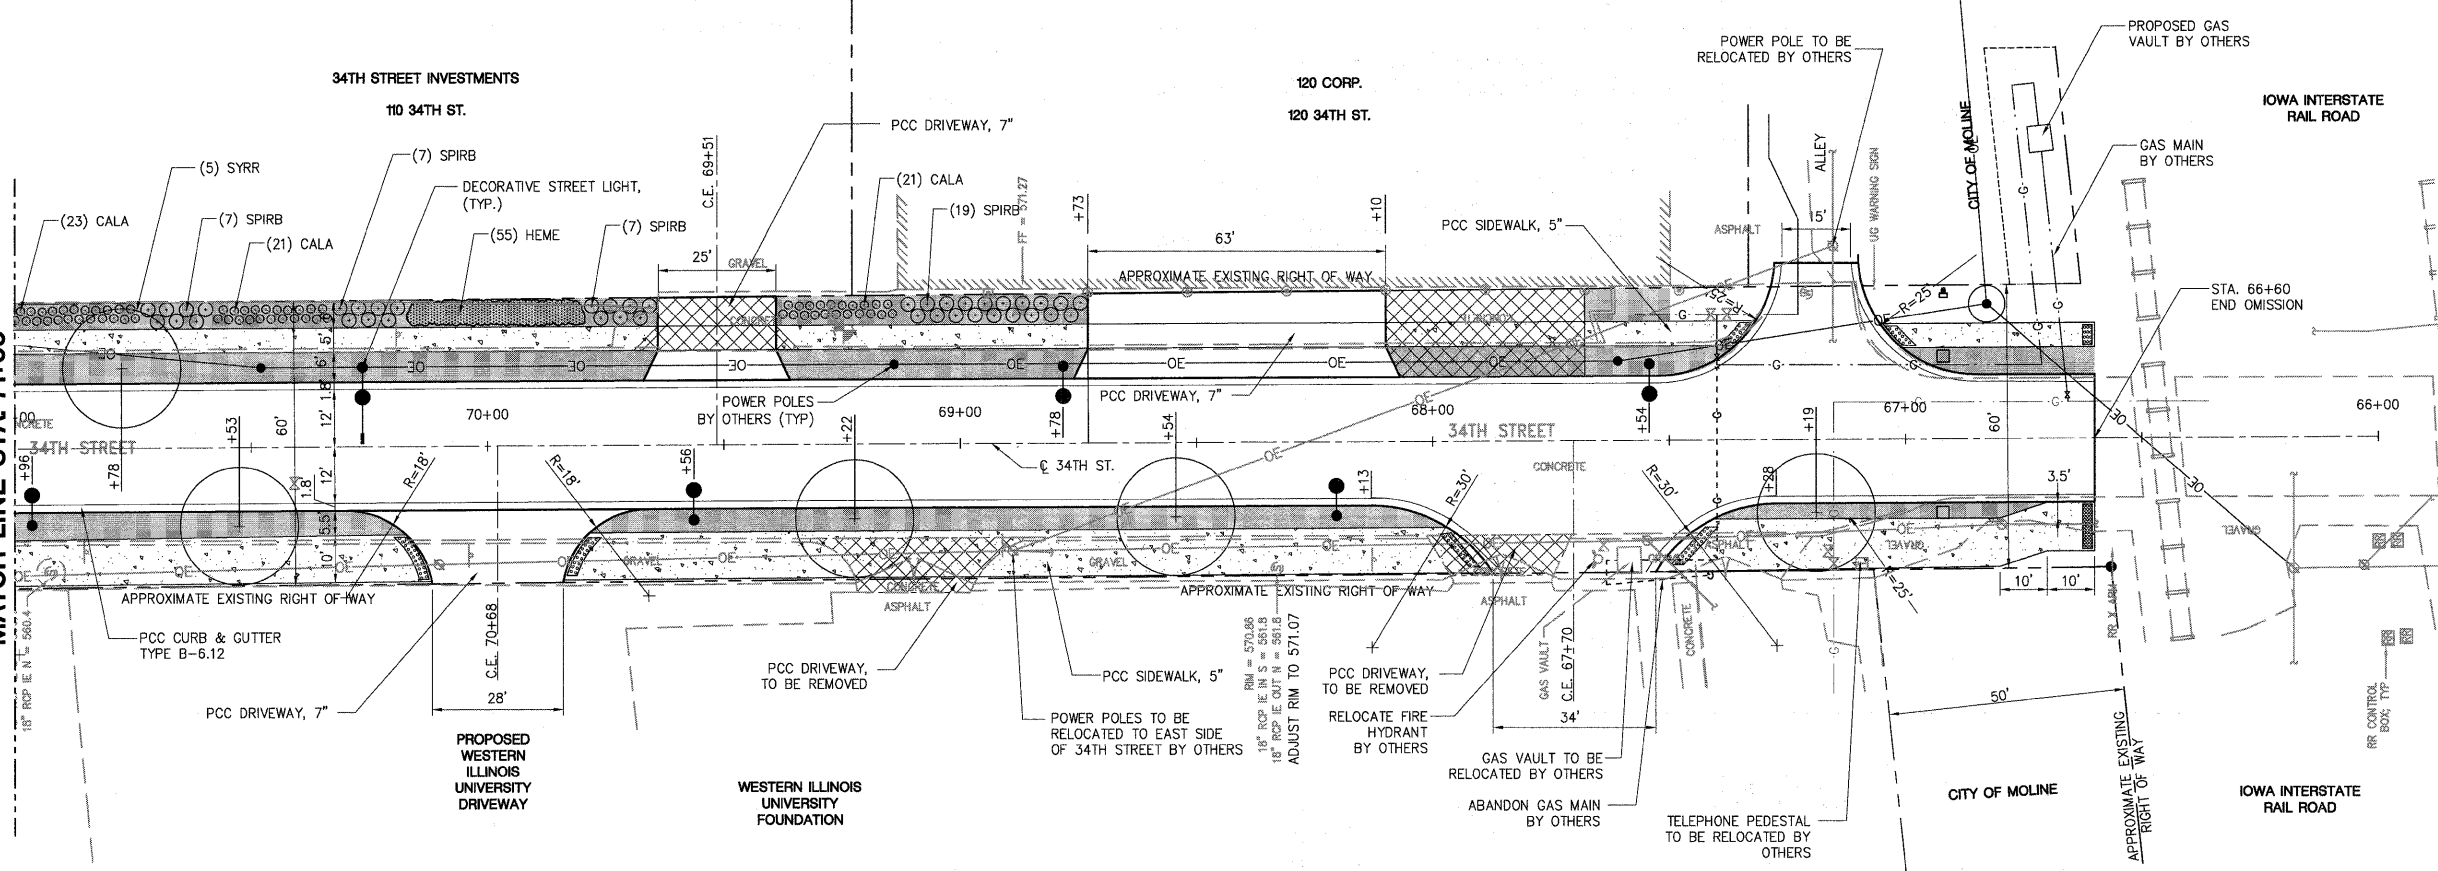
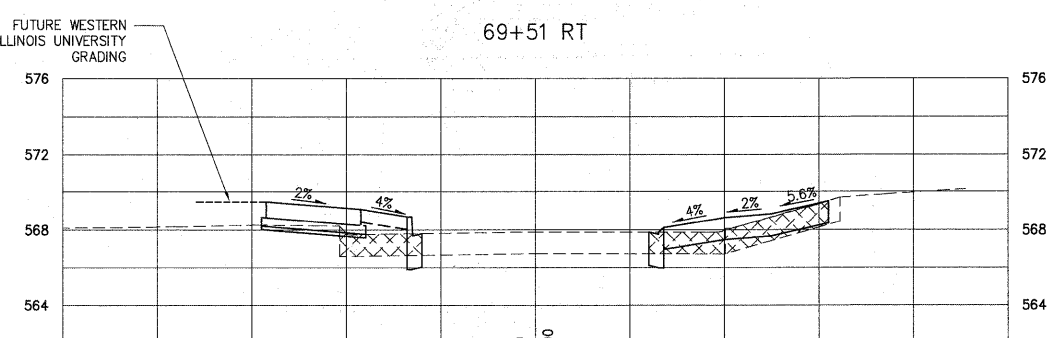
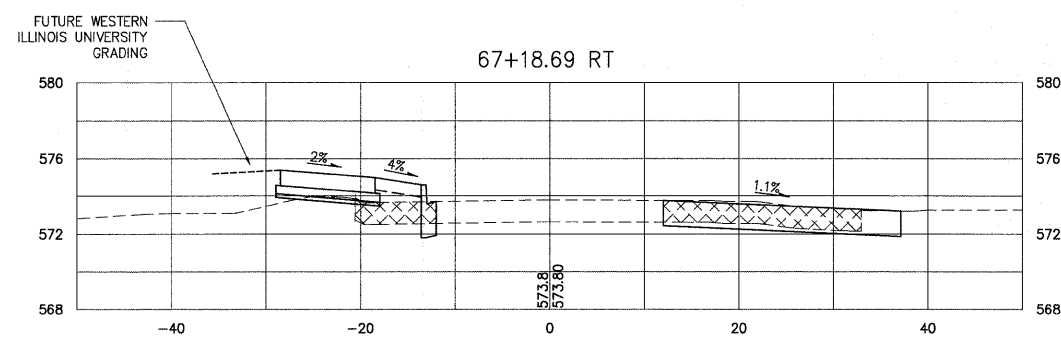
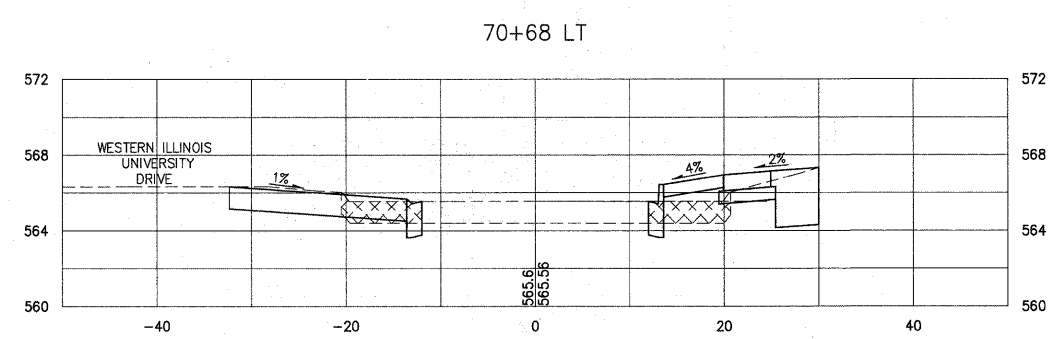


MATCH LINE STA 71+00

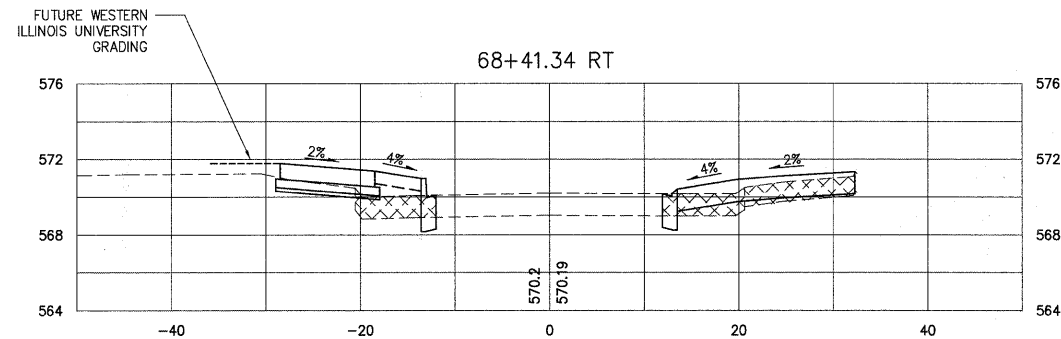

PROPOSED IMPROVEMENTS LEGEND	
GENERAL SITE	
PLAN MARK	DESCRIPTION
	PORTLAND CEMENT CONCRETE
	DECORATIVE STREET LIGHT
	PROPOSED TREE
	SEEDING, CLASS 1
	PROPOSED POWER POLE AND OVERHEAD ELECTRIC BY OTHERS

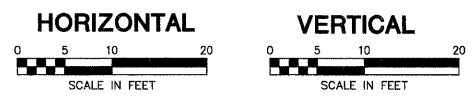

**34TH STREET DRIVEWAY CROSS SECTIONS**

**SHIVE-HATTERY**  
 Cedar Rapids, IA \ Iowa City, IA \ Des Moines, IA  
 Moline, IL \ Bloomington, IL \ Chicago, IL  
 SHIVE-HATTERY, INC. 1701 RIVER DRIVE, SUITE 200 MOLINE, IL 61265  
 PHONE (309) 764-7650 FAX (309) 764-8616  
 http://www.shive-hattery.com  
 ILLINOIS FIRM NUMBER: 184-000214

FILE NAME = \$FILEL\$	USER NAME = \$USER\$	DESIGNED -	REVISED -
		DRAWN -	REVISED -
		CHECKED - 07-06-10	REVISED -
		DATE - 07-06-10	REVISED -

STATE OF ILLINOIS  
DEPARTMENT OF TRANSPORTATION

34TH STREET PLAN

SCALE: 1" = 20' SHEET NO. 16 OF 30 SHEETS STA. 71+00 TO STA. 66+00

F.A.U. RTE.	SECTION	COUNTY	TOTAL SHEETS	SHEET NO.
5756	06-00234-00-LS	ROCK ISLAND	30	16
CONTRACT NO. 85517				
FED. ROAD DIST. NO. 2 ILLINOIS FED. AID PROJECT				