


POINT	STATION	OFFSET	ELEVATION
A	45+22.33	46.64 LT	565.82
B	45+46.33	42.95 LT	565.80
C	45+66.34	40.37 LT	565.80
D	45+90.72	38.71 LT	565.78
E	46+03.71	40.24 LT	565.72
F	46+31.37	41.78 LT	565.64
G	46+32.18	50.86 LT	565.80
H	46+02.85	49.69 LT	565.92
I	45+85.19	48.22 LT	566.00
J	45+76.78	49.11 LT	566.00
K	45+39.19	53.62 LT	566.00
L	45+31.75	54.86 LT	566.00
M	45+08.15	61.85 LT	566.16
N	44+86.31	69.01 LT	566.38
O	44+84.39	59.60 LT	566.25
P	45+04.13	53.13 LT	565.96
Q	45+45.98	68.63 LT	565.40
R	45+44.01	70.17 LT	565.52
S	45+64.05	74.45 LT	565.50
T	45+65.25	78.78 LT	565.43
U	45+70.88	75.36 LT	565.43
V	45+72.77	66.70 LT	565.50
W	45+85.93	55.19 LT	565.82

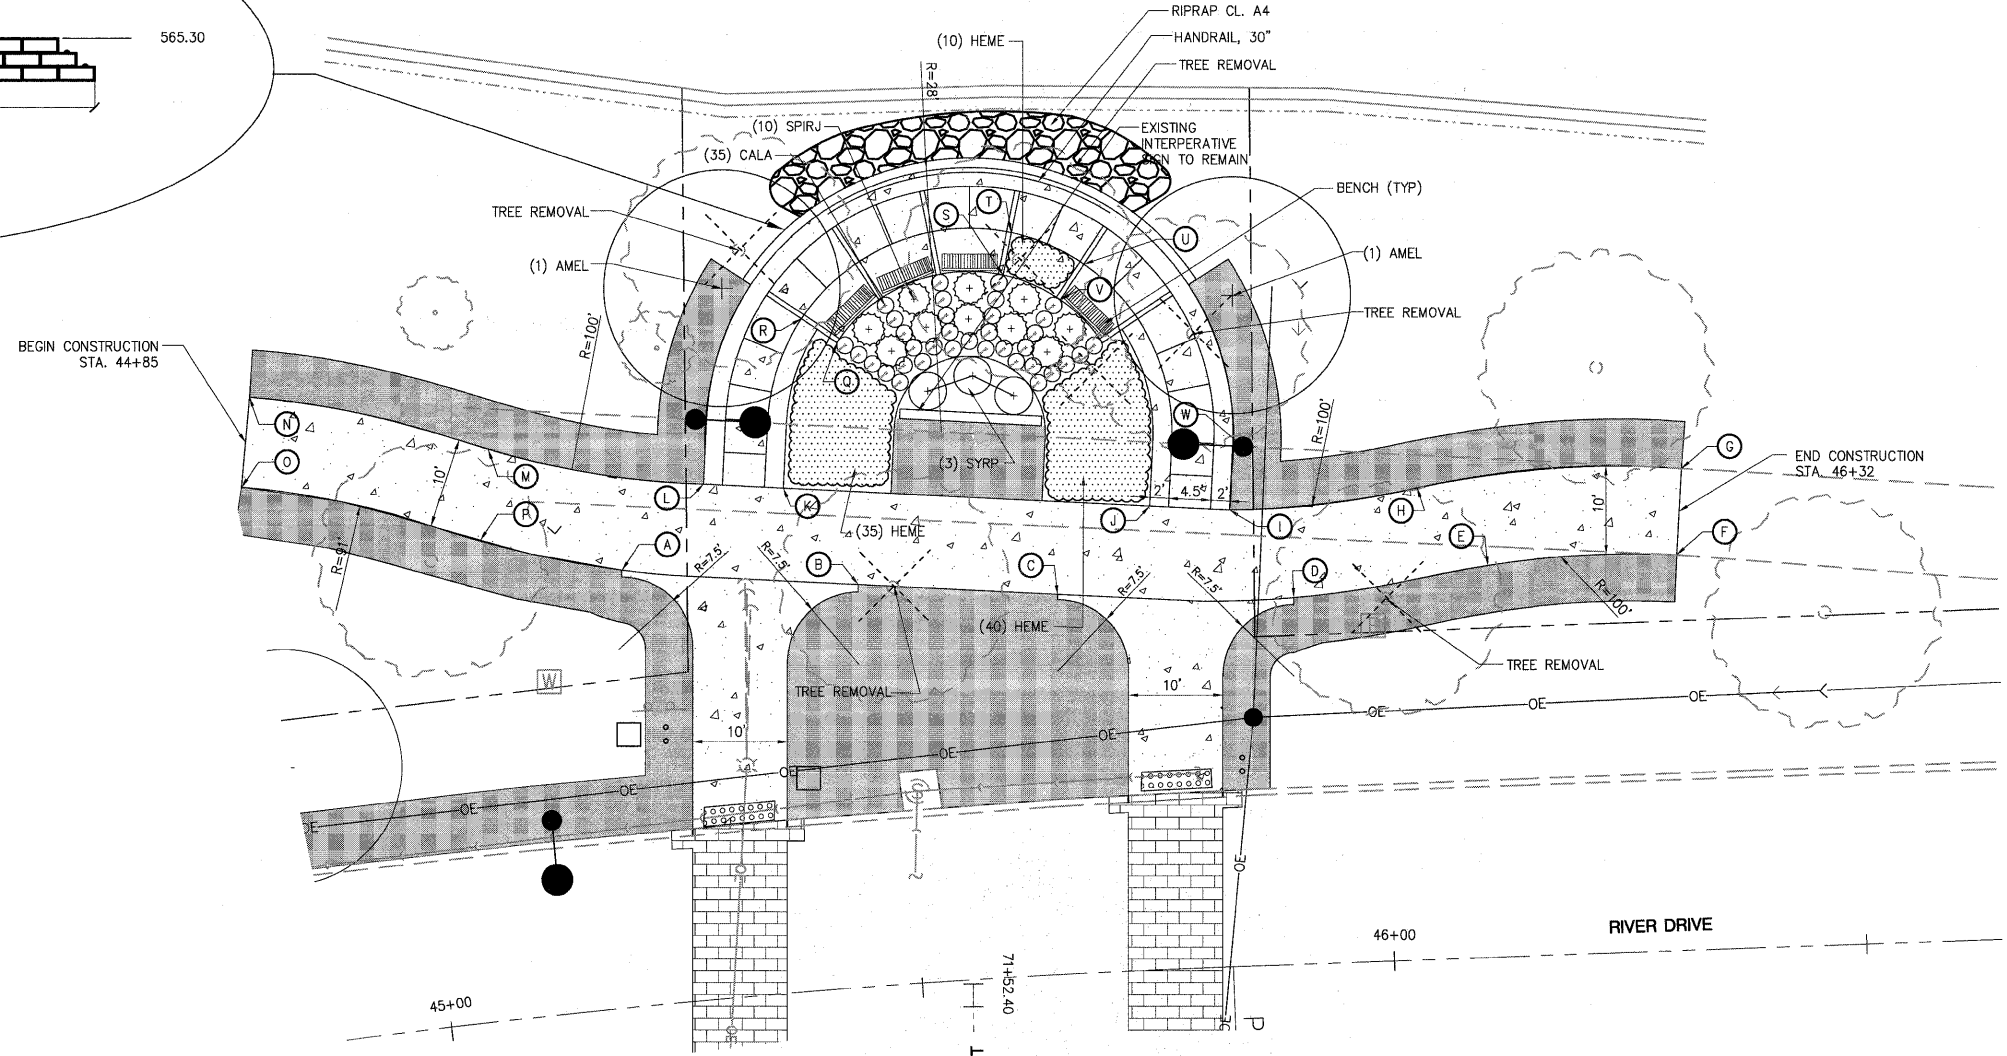

PROPOSED IMPROVEMENTS LEGEND	
GENERAL SITE	
PLAN MARK	DESCRIPTION
	PORTLAND CEMENT CONCRETE SIDEWALK, 5"
	DECORATIVE STREET LIGHT
	PROPOSED TREE
	SEEDING, CLASS 1

- DECIDUOUS TREE:**
- | | | |
|---|------------------------|--------------------------|
| 12 ACERM ACER MIYABEI 'MORTON' | STATE STREET MAPLE | BB 3" CALIPER |
| 3 AMEL AMELANCHIER X GRANDIFLORA 'AUTUMN BLAZE' | APPLE SERVICEBERRY | BB MULTI-STEM/7' HEIGHT |
| 9 GLED GLEDITSIA TRIACANTHOS V. INERMIS | THORNLESS HONEY LOCUST | BB 3" CALIPER |
| 5 SYRP SYRINGA RETICULATE | JAPANESE TREE LILAC | BB SINGLE-STEM/7' HEIGHT |
- DECIDUOUS SHRUBS:**
- | | | |
|--|-------------------|--------------------|
| 40 SPIRB SPIRAEA X BUMALDA 'GOLDFLAME' | GOLDFLAME SPIREA | CONTAINER 3 GALLON |
| 10 SPIRJ SPIRAEA X JAPONICA 'NEON FLASH' | NEON FLASH SPIREA | CONTAINER 3 GALLON |
| 3 SYRP SYRINGA PATULA 'MISS KIM' | MISS KIM LILAC | CONTAINER 3 GALLON |
- PERENNIAL PLANTS, ORNAMENTAL TYPE, GALLON POT:**
- | | | |
|---|------------------------------|-------------------------------|
| 103 CALA CALAMAGROSTIS X ACUTIFLORA 'KARL FOERSTER' | FEATHER REED GRASS | CONTAINER 1 GALLON (24" O.C.) |
| 165 HEME HEMEROCALLIDAYLILY | MIX OF 50% YELLOW/50% ORANGE | CONTAINER 1 GALLON (24" O.C.) |

SHIVE HATTERY
 Cedar Rapids, IA \ Iowa City, IA \ Des Moines, IA
 Moline, IL \ Bloomington, IL \ Chicago, IL

SHIVE-HATTERY, INC. 1701 RIVER DRIVE, SUITE 200 MOLINE, IL 61265
 PHONE (309) 764-7650 FAX (309) 764-8616
 http://www.shive-hattery.com
 ILLINOIS FIRM NUMBER: 184-000214

FILE NAME =	USER NAME = \$USER\$	DESIGNED -	REVISED -	STATE OF ILLINOIS DEPARTMENT OF TRANSPORTATION	PLAN SHEET	F.A.U. RTE.	SECTION	COUNTY	TOTAL SHEETS	SHEET NO.	
\$FILEL\$		DRAWN -	REVISED -			5756	06-00234-00-LS	ROCK ISLAND	30	17	
	PLOT SCALE = \$SCALE\$	CHECKED - 07-06-10	REVISED -			CONTRACT NO. 85517					
	PLOT DATE = \$DATE\$	DATE - 07-06-10	REVISED -			SCALE: 1" = 10'	SHEET NO. 17 OF 30 SHEETS	STA. TO STA.	FED. ROAD DIST. NO. 2 ILLINOIS FED. AID PROJECT		