



FAS RTE	SECTION	COUNTY	TOTAL SHEETS	SHEET NO.
535	*	PIATT	62	5
STA.	TO STA.			
FED. ROAD DIST. NO.	ILLINOIS	FED. AID PROJECT		
* 08-00255-00-BR				

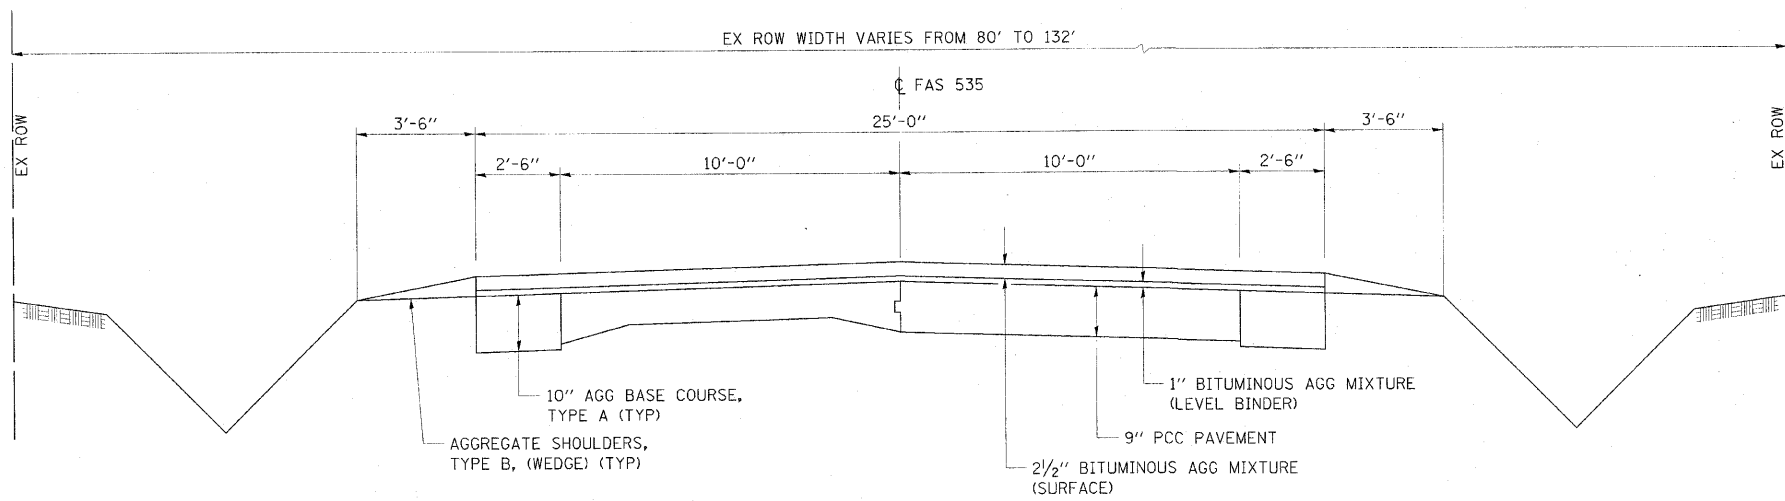

EXISTING SHADY REST ROAD SECTION
STATION 28+00 TO STATION 38+52.30

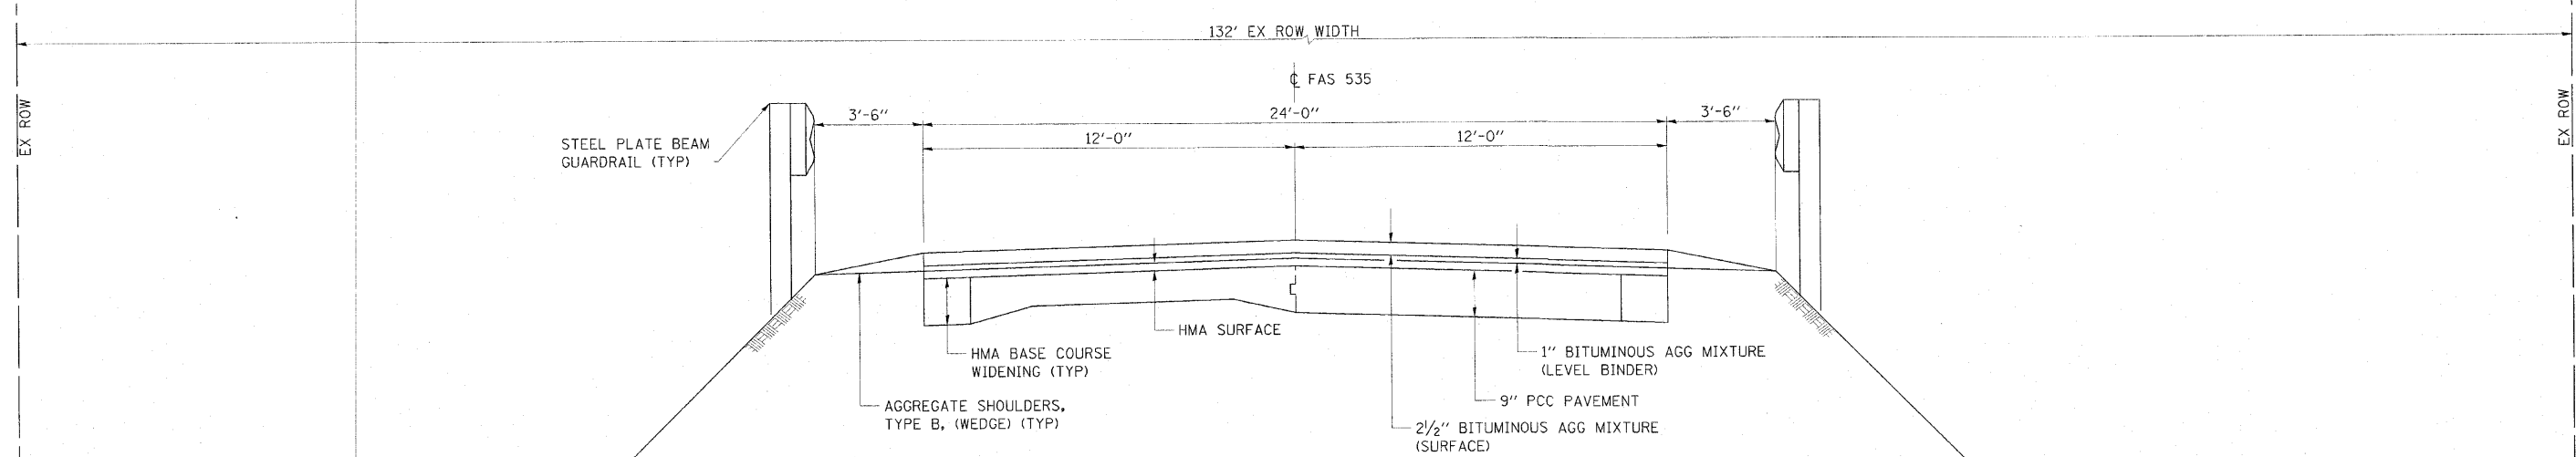

EXISTING SHADY REST ROAD SECTION
STATION 38+52.30 TO STATION 39+85.50
STATION 42+27.17 TO STATION 43+86.73



ESCA
 CONSULTANTS, INC.

DESIGNED BY:	ELH	01/10
DRAWN BY:	DWH/HAS	01/10
CHECKED BY:	ELH	05/10
APPROVED BY:	RDP	05/10

EXISTING TYPICAL SECTIONS
FAS 535 (SHADY REST ROAD)
SECTION 08-00255-00-BR
PIATT COUNTY