



FAS RTE	SECTION	COUNTY	TOTAL SHEETS	SHEET NO.
535	*	PIATT	62	6
STA.		TO STA.		
FED. ROAD DIST. NO.	ILLINOIS	FED. AID PROJECT		
* 08-00255-00-BR				

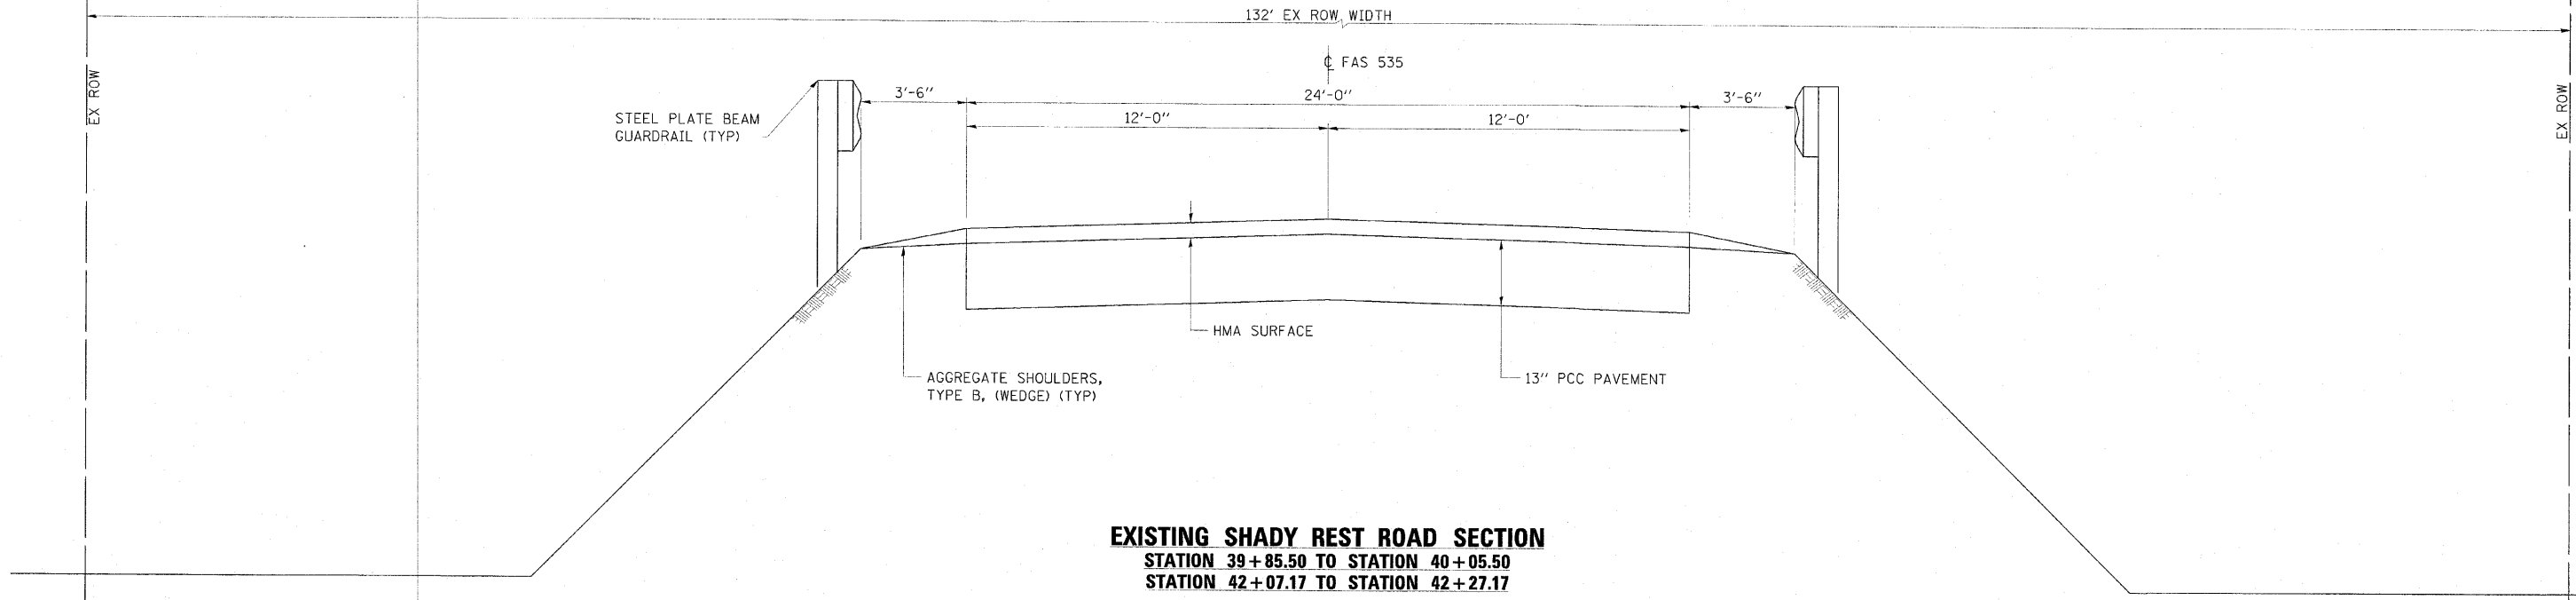

EXISTING SHADY REST ROAD SECTION
STATION 39+85.50 TO STATION 40+05.50
STATION 42+07.17 TO STATION 42+27.17

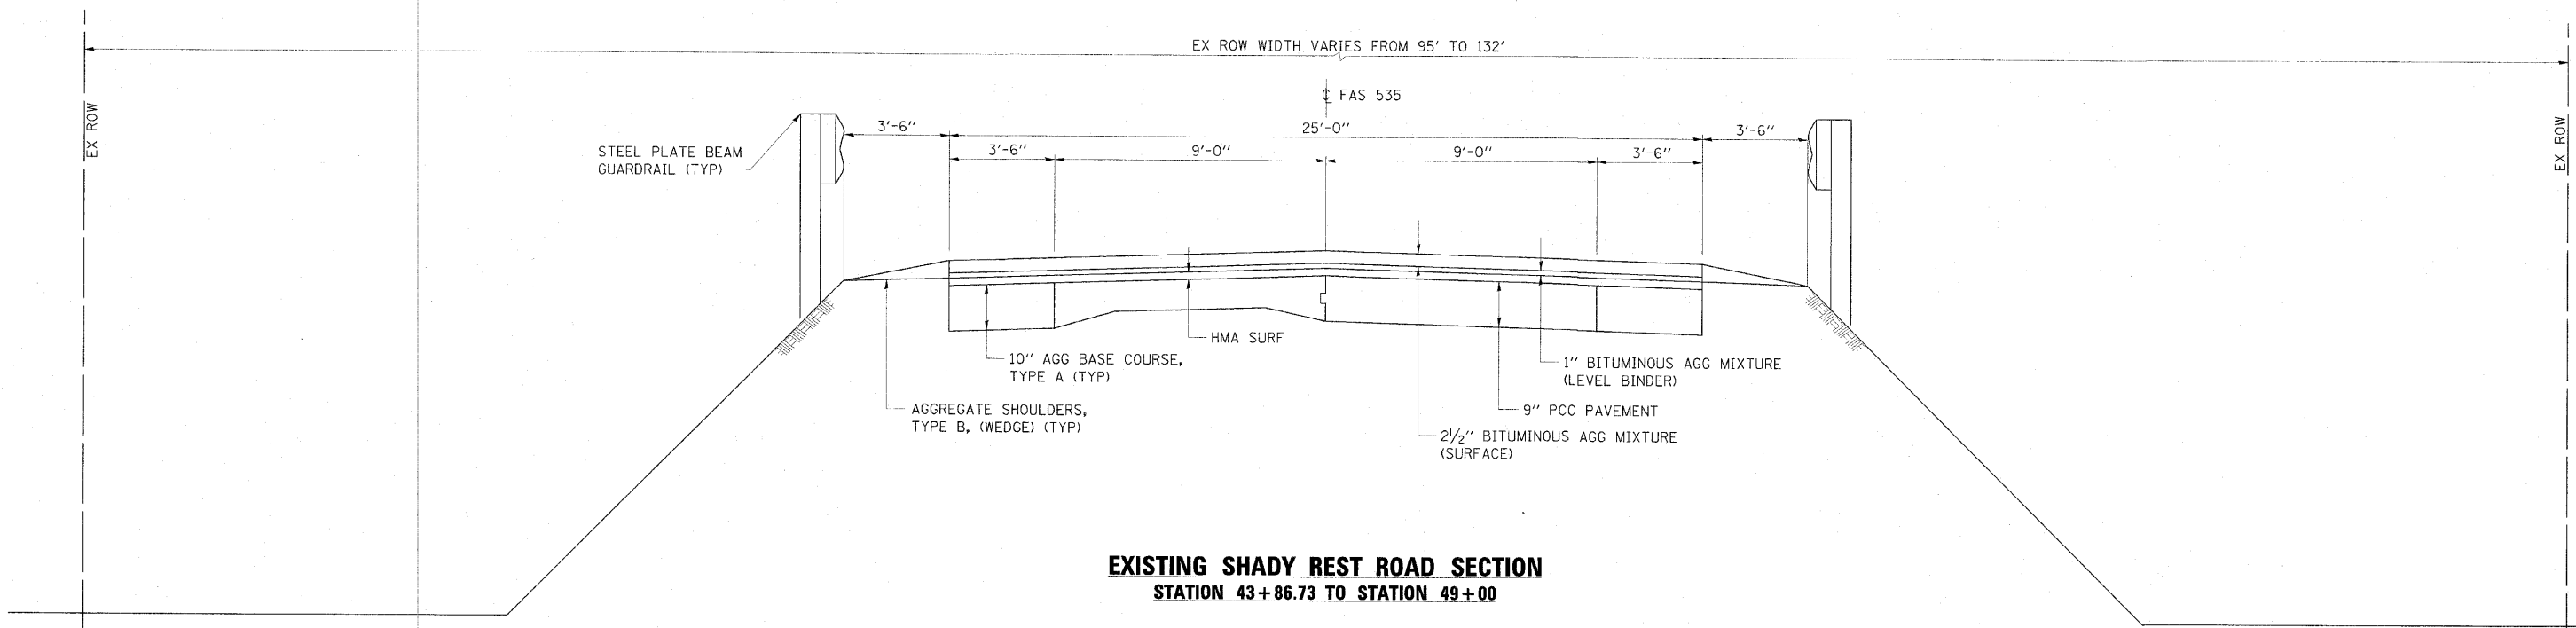

EXISTING SHADY REST ROAD SECTION
STATION 43+86.73 TO STATION 49+00

ESCA
CONSULTANTS, INC.

DESIGNED BY:	ELH	01/10
DRAWN BY:	DWH	01/10
CHECKED BY:	ELH	05/10
APPROVED BY:	RDP	05/10

EXISTING TYPICAL SECTIONS
FAS 535 (SHADY REST ROAD)
SECTION 08-00255-00-BR
PIATT COUNTY