



FAS RTE	SECTION	COUNTY	TOTAL SHEETS	SHEET NO.
535	*	PIATT	62	8
STA.	TO STA.			
FED. ROAD DIST. NO.	ILLINOIS	FED. AID PROJECT		
*08-00255-00-BR				

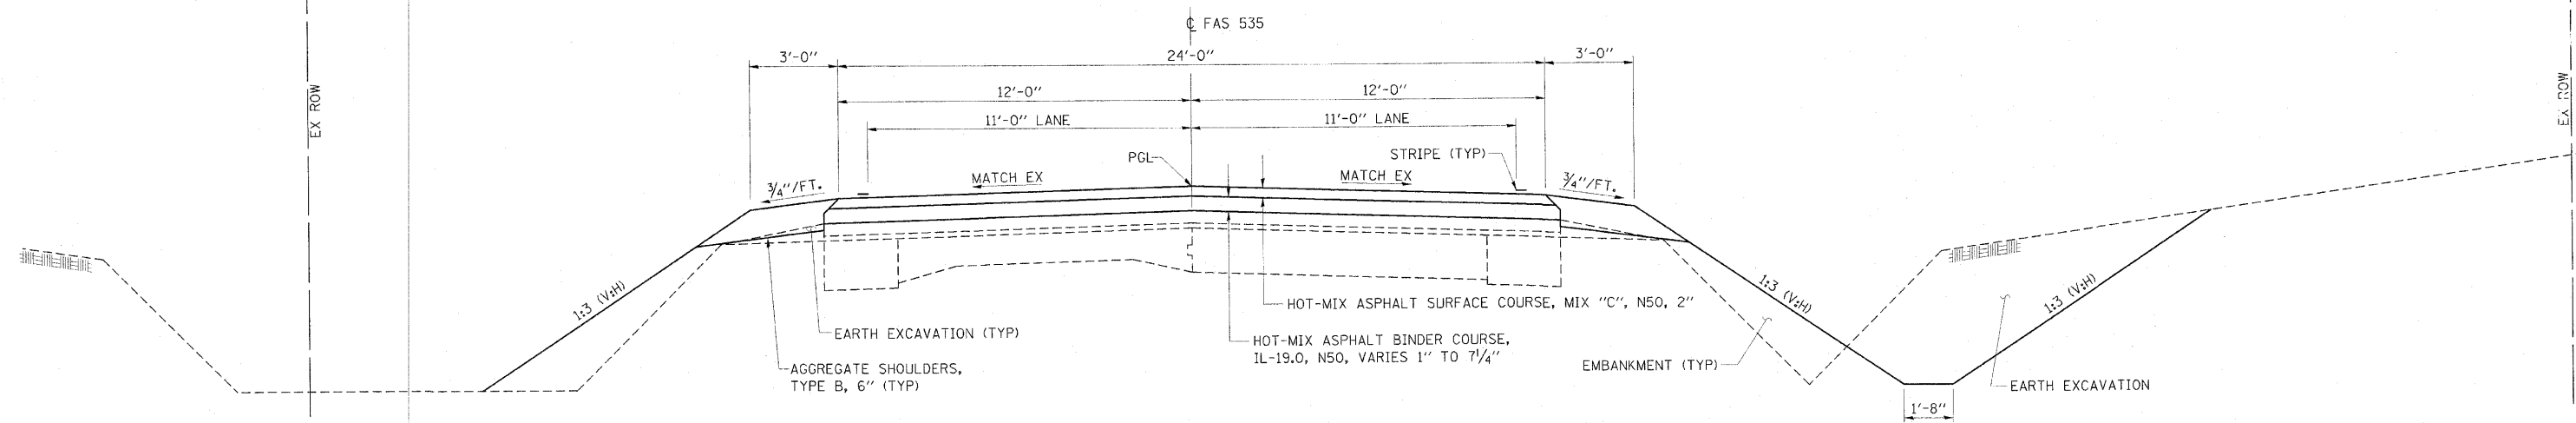

PROPOSED SHADY REST ROAD SECTION
STATION 28+00 TO STATION 29+12

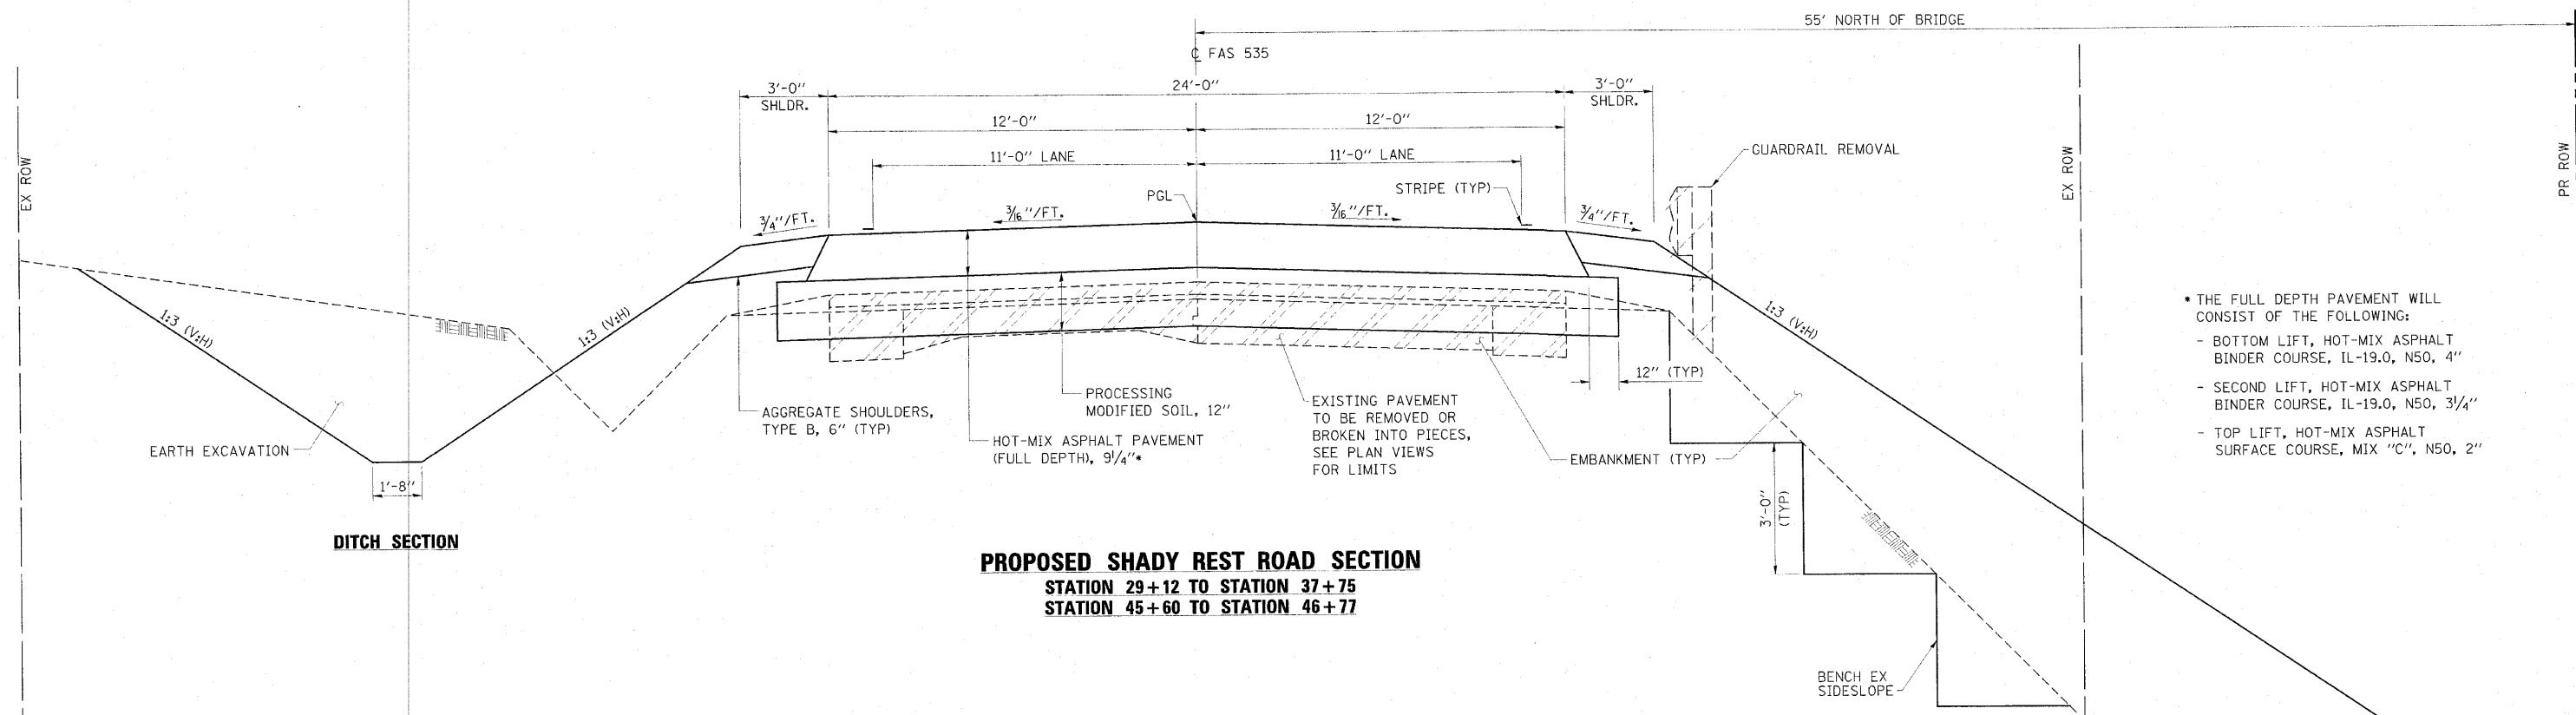

PROPOSED SHADY REST ROAD SECTION
STATION 29+12 TO STATION 37+75
STATION 45+60 TO STATION 46+77

- THE FULL DEPTH PAVEMENT WILL CONSIST OF THE FOLLOWING:
- BOTTOM LIFT, HOT-MIX ASPHALT BINDER COURSE, IL-19.0, N50, 4"
- SECOND LIFT, HOT-MIX ASPHALT BINDER COURSE, IL-19.0, N50, 3/4"
- TOP LIFT, HOT-MIX ASPHALT SURFACE COURSE, MIX "C", N50, 2"

PROPOSED TYPICAL SECTIONS
FAS 535 (SHADY REST ROAD)
SECTION 08-00255-00-BR
PIATT COUNTY

ESCA		
CONSULTANTS, INC.		
DESIGNED BY:	ELH	01/10
DRAWN BY:	DWH	01/10
CHECKED BY:	ELH	05/10
APPROVED BY:	RDP	05/10