
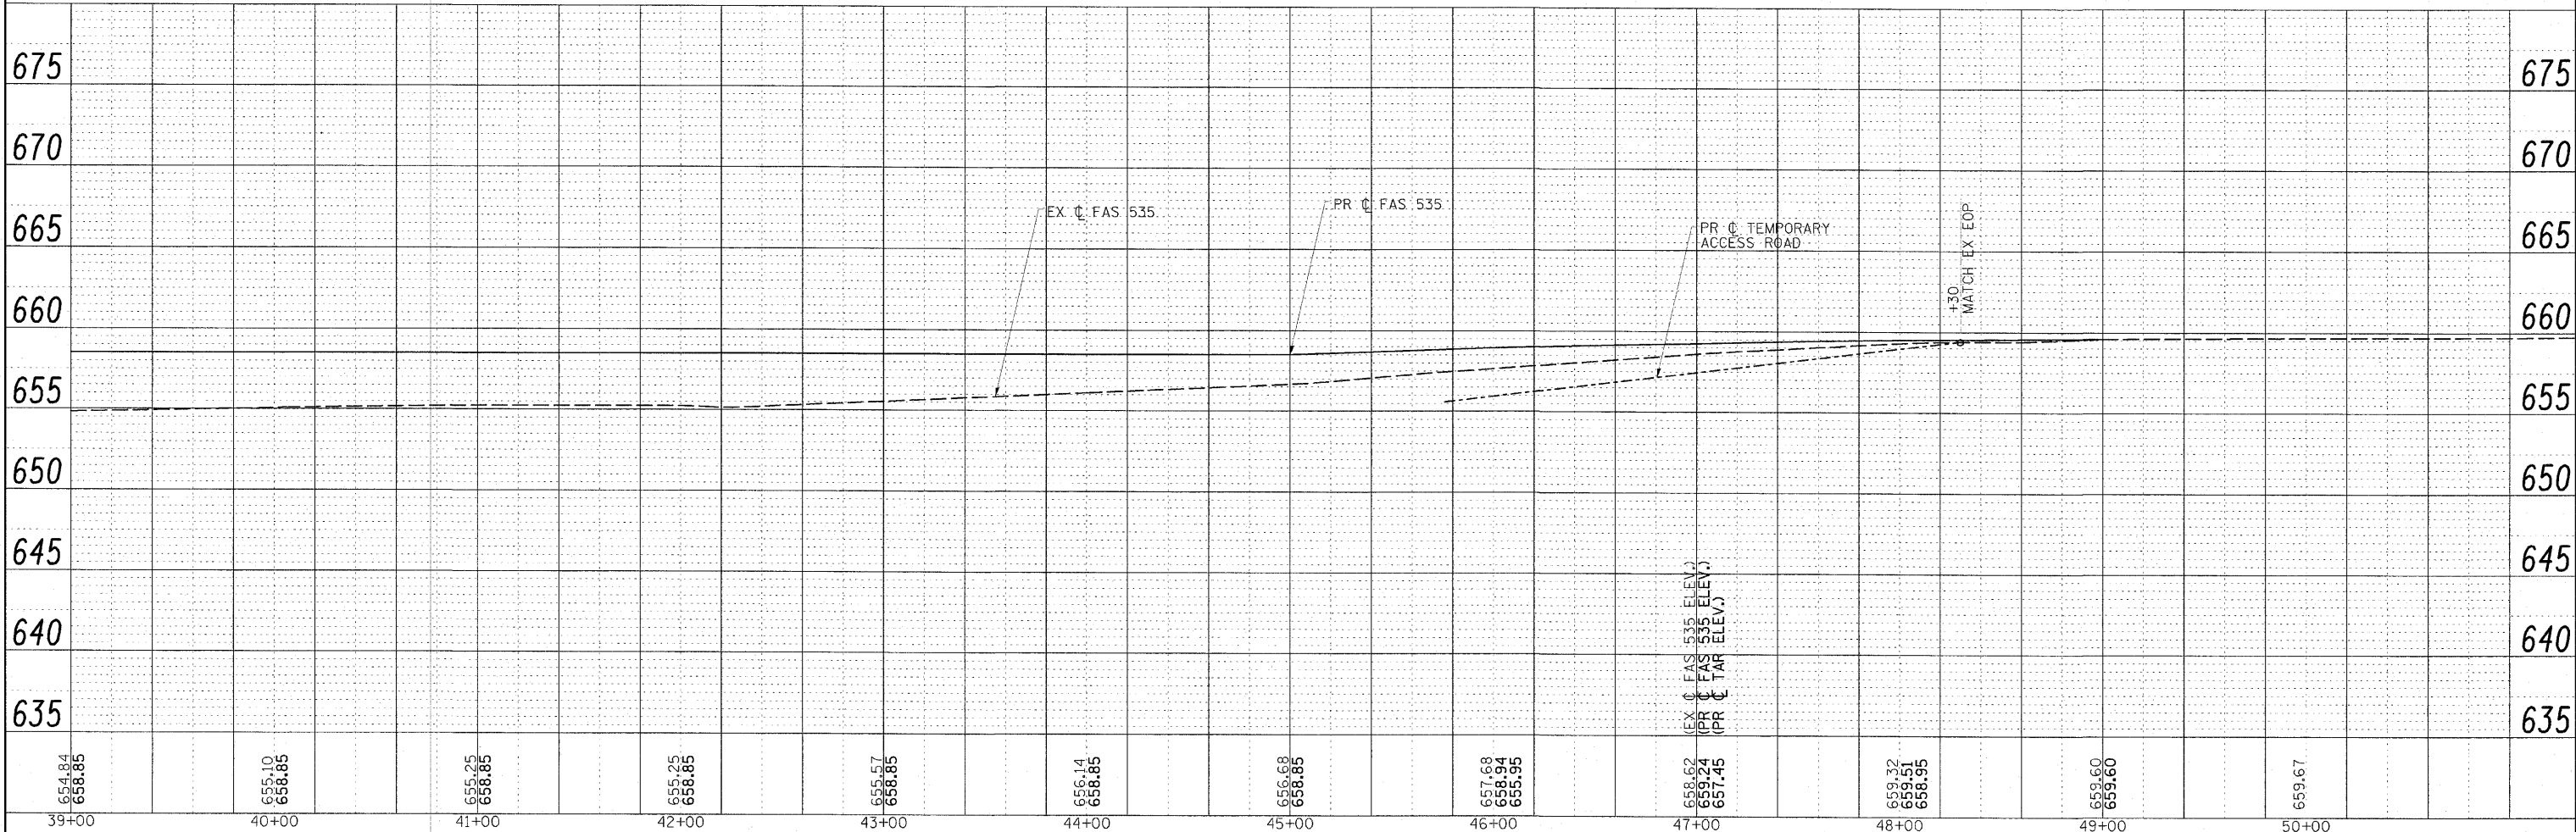


PLAN	SURVEYED	DATE
	PLOTTED	
	CHECKED	
	BY	
	NO. 1	
	NO. 2	
	NO. 3	
	NO. 4	
	NO. 5	
	NO. 6	
	NO. 7	
	NO. 8	
	NO. 9	
	NO. 10	

PROFILE	SURVEYED	DATE
	PLOTTED	
	CHECKED	
	BY	
	NO. 1	
	NO. 2	
	NO. 3	
	NO. 4	
	NO. 5	
	NO. 6	
	NO. 7	
	NO. 8	
	NO. 9	
	NO. 10	

MATCH LINE - STA. 39+00
SEE SHT. 18 FOR CONT.

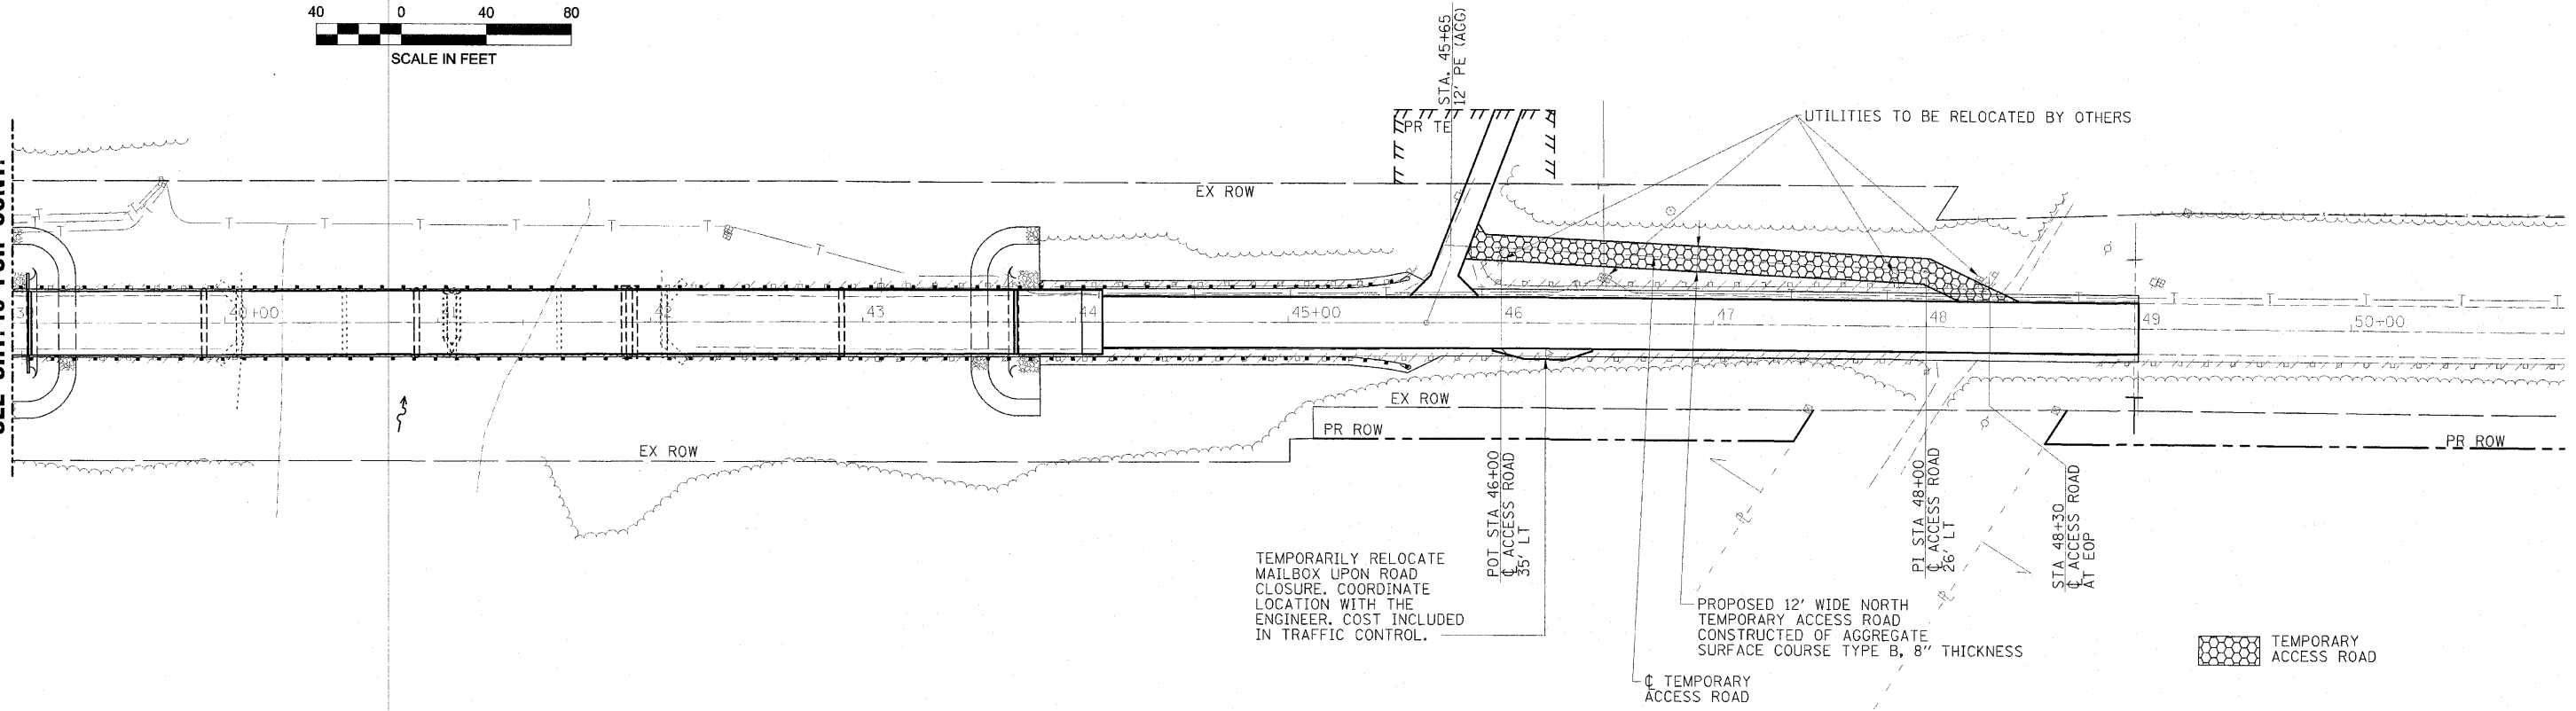

FILE NAME = 24401F03.dgn	USER NAME = H45	DESIGNED - ELH	REVISIONS	<p align="center">STATE OF ILLINOIS DEPARTMENT OF TRANSPORTATION</p>	<p align="center">TEMPORARY ACCESS ROAD PLAN & PROFILE</p>	F.A.S. RTE. 535	SECTION 08-00255-00-BR	COUNTY PIATT	TOTAL SHEETS 62	SHEET NO. 19	
SCALE: (HORZ) 1"=40' (VERT) 1"=5'	PLOT SCALE = 37.7778 1 / IN.	DRAWN - HAS	REVISIONS			SCALE: 1"=40'	SHEET NO. 2 OF 2 SHEETS	STA. 39+00 TO STA. 51+00	FED. ROAD DIST. NO.	ILLINOIS FED. AID PROJECT	CONTRACT NO. 91436
	PLOT DATE = 5/26/2010	CHECKED - ELH	REVISIONS								
		DATE - 05/12/10	REVISIONS								