



RTE	SECTION	COUNTY	TOTAL SHEETS	SHEET NO.
••	•	PIATT	62	24
STA.		TO STA.		
FED. ROAD DIST. NO.		ILLINOIS FED. AID PROJECT		
• 08-00255-00-BR		• FAS 535		

LEGEND

- TYPE III BARRICADE WITH 2 FLASHING LIGHTS PER BARRICADE
- SIGNS ON PERMANENT SUPPORTS
- FLASHING LIGHT ABOVE SIGN
- STANDARD 701901 "ROAD CLOSED TO ALL TRAFFIC" APPLICATION
- STANDARD 701901 "ROAD CLOSED TO THRU TRAFFIC" APPLICATION

GENERAL NOTES

1. ALL TRAFFIC CONTROL DEVICES SHALL BE FURNISHED, ERECTED, MAINTAINED, AND REMOVED BY THE CONTRACTOR, UNLESS NOTED OTHERWISE.
2. ALL SIGNS NOT ATTACHED TO BARRICADES SHALL BE POST MOUNTED.
3. LOCATIONS OF TRAFFIC CONTROL DEVICES MAY BE ADJUSTED BY THE ENGINEER.
4. SEE STANDARD B.L.R. 21-8 FOR ADDITIONAL SIGNS REQUIRED.
5. ALL TRAFFIC CONTROL SHOWN ON THIS SHEET SHALL BE PAID FOR PER EACH FOR TRAFFIC CONTROL AND PROTECTION FOR TEMPORARY DETOUR.

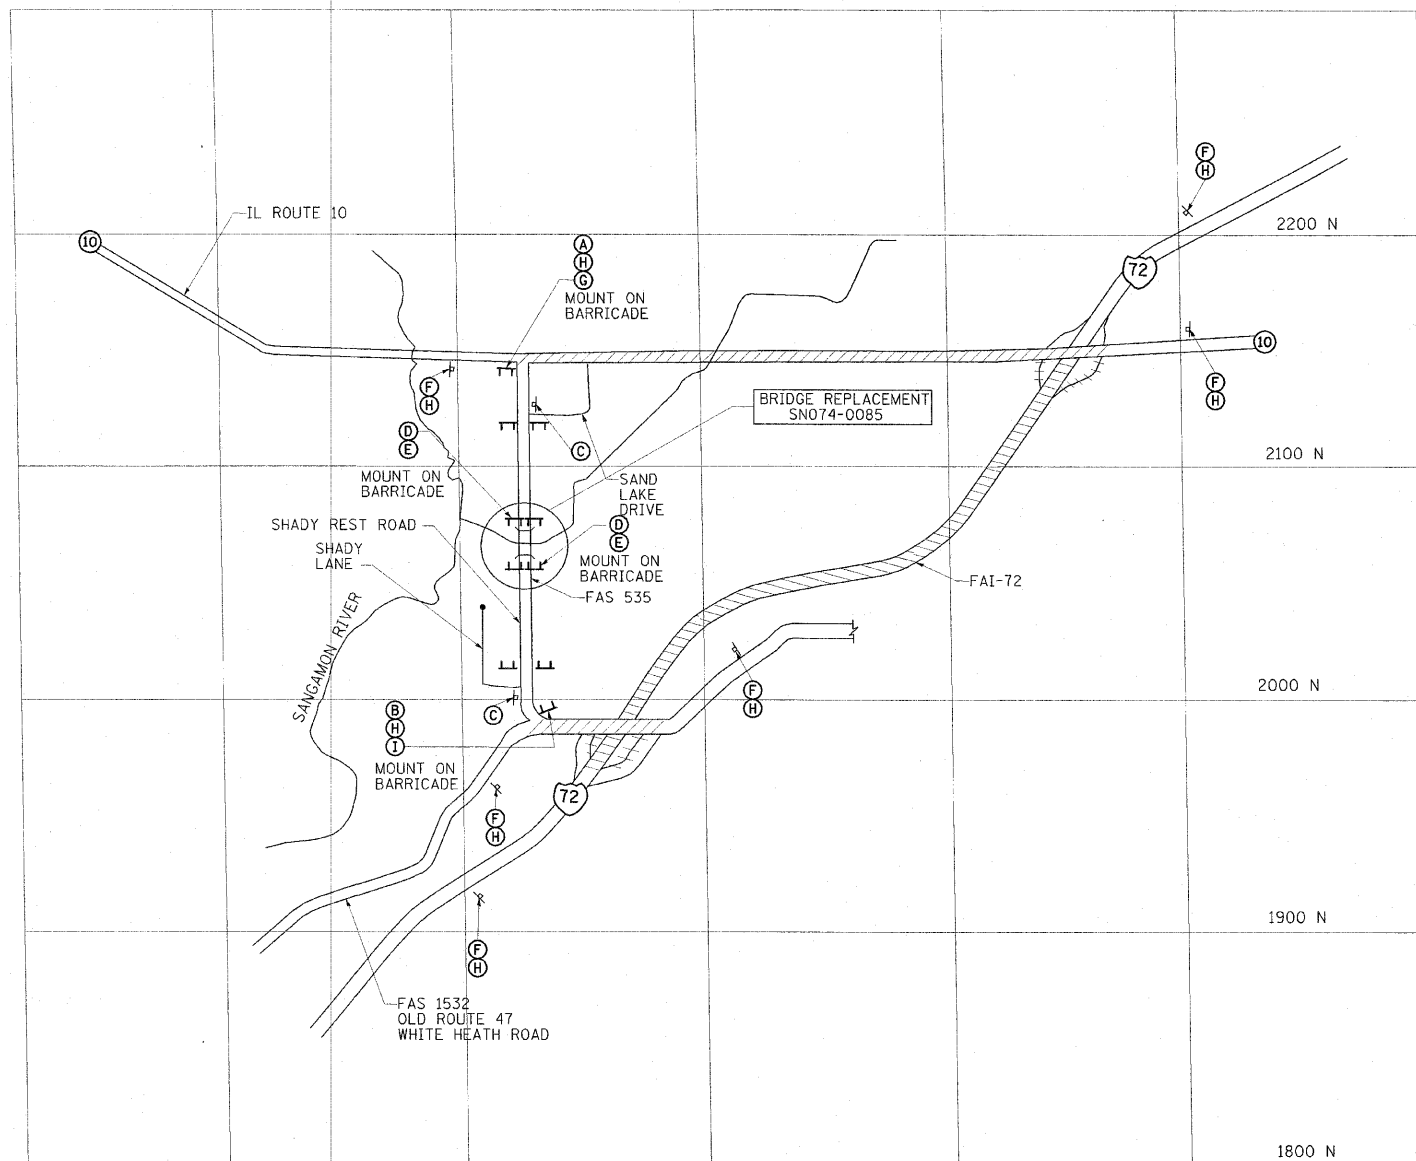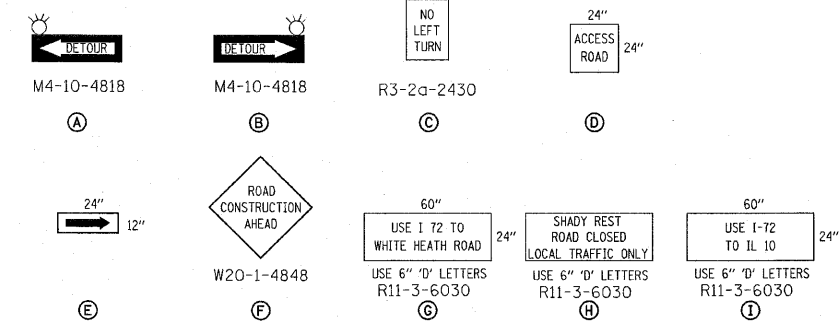

DETOUR ROUTE

TEMPORARY DETOUR PLAN
NO SCALE

ESCA
CONSULTANTS, INC.

DESIGNED BY:	ELH	01/10
DRAWN BY:	HAS	01/10
CHECKED BY:	ELH	05/10
APPROVED BY:	RDP	05/10

**TRAFFIC CONTROL
AND PROTECTION FOR
TEMPORARY DETOUR
FAS 535 (SHADY REST ROAD)
SECTION 08-00255-00-BR
PIATT COUNTY**