


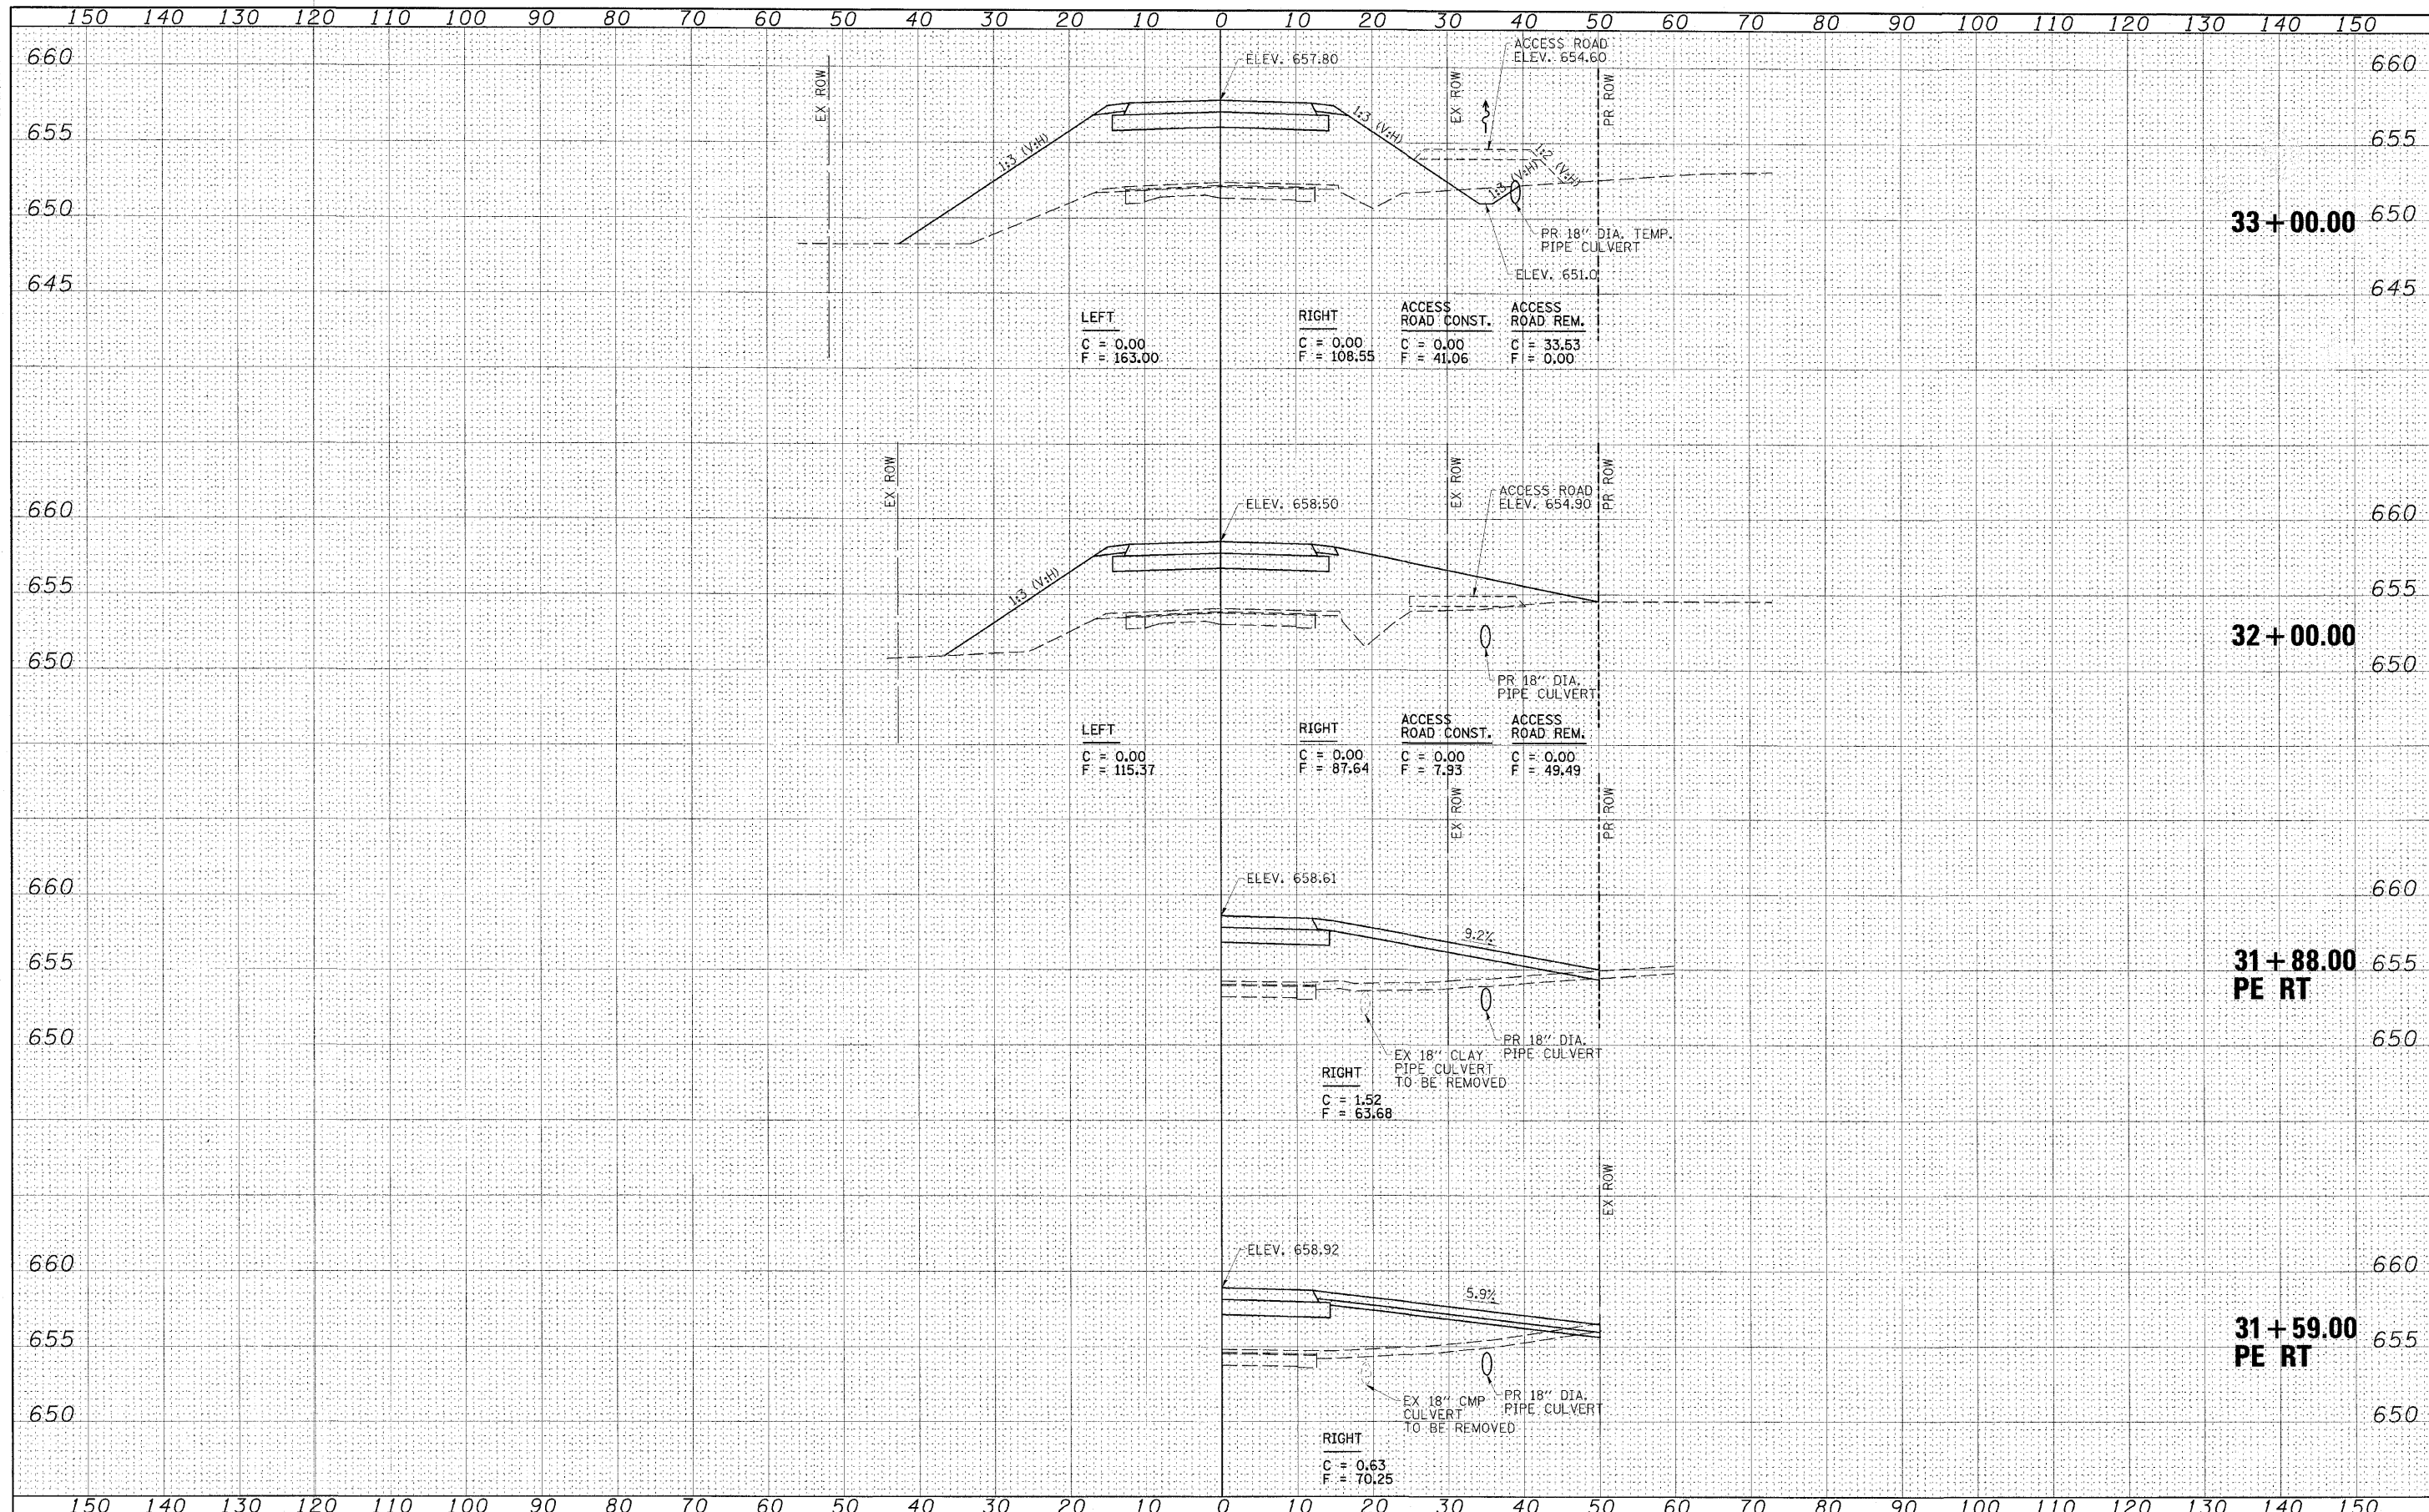

DATE	BY	DATE	BY
FINAL SURVEY	SURVEYED	PLOTTED	IN THE
NOTE BOOK	AREAS	CHECKED	
NO.			

DATE	BY	DATE	BY
ORIGINAL SURVEY	SURVEYED	PLOTTED	IN THE
NOTE BOOK	AREAS	CHECKED	
NO.			



FILE NAME = Z:\1101\K02.dgn
 USER NAME = HAS
 DESIGNED - ELH
 DRAWN - DWH
 CHECKED - ELH
 DATE - 05/12/10

DESIGNED - ELH	REVISED -
DRAWN - DWH	REVISED -
CHECKED - ELH	REVISED -
DATE - 05/12/10	REVISED -

STATE OF ILLINOIS
 DEPARTMENT OF TRANSPORTATION

SHADY REST ROAD CROSS SECTIONS
 SCALE: AS SHOWN SHEET NO. 4 OF 13 SHEETS STA. 31+59.00 TO STA. 33+00.00

F.A.S. RTE. 535	SECTION 08-00255-00-BR	COUNTY PIATT	TOTAL SHEETS 62	SHEET NO. 53
CONTRACT NO. 91436				
FED. ROAD DIST. NO. ILLINOIS FED. AID PROJECT				