


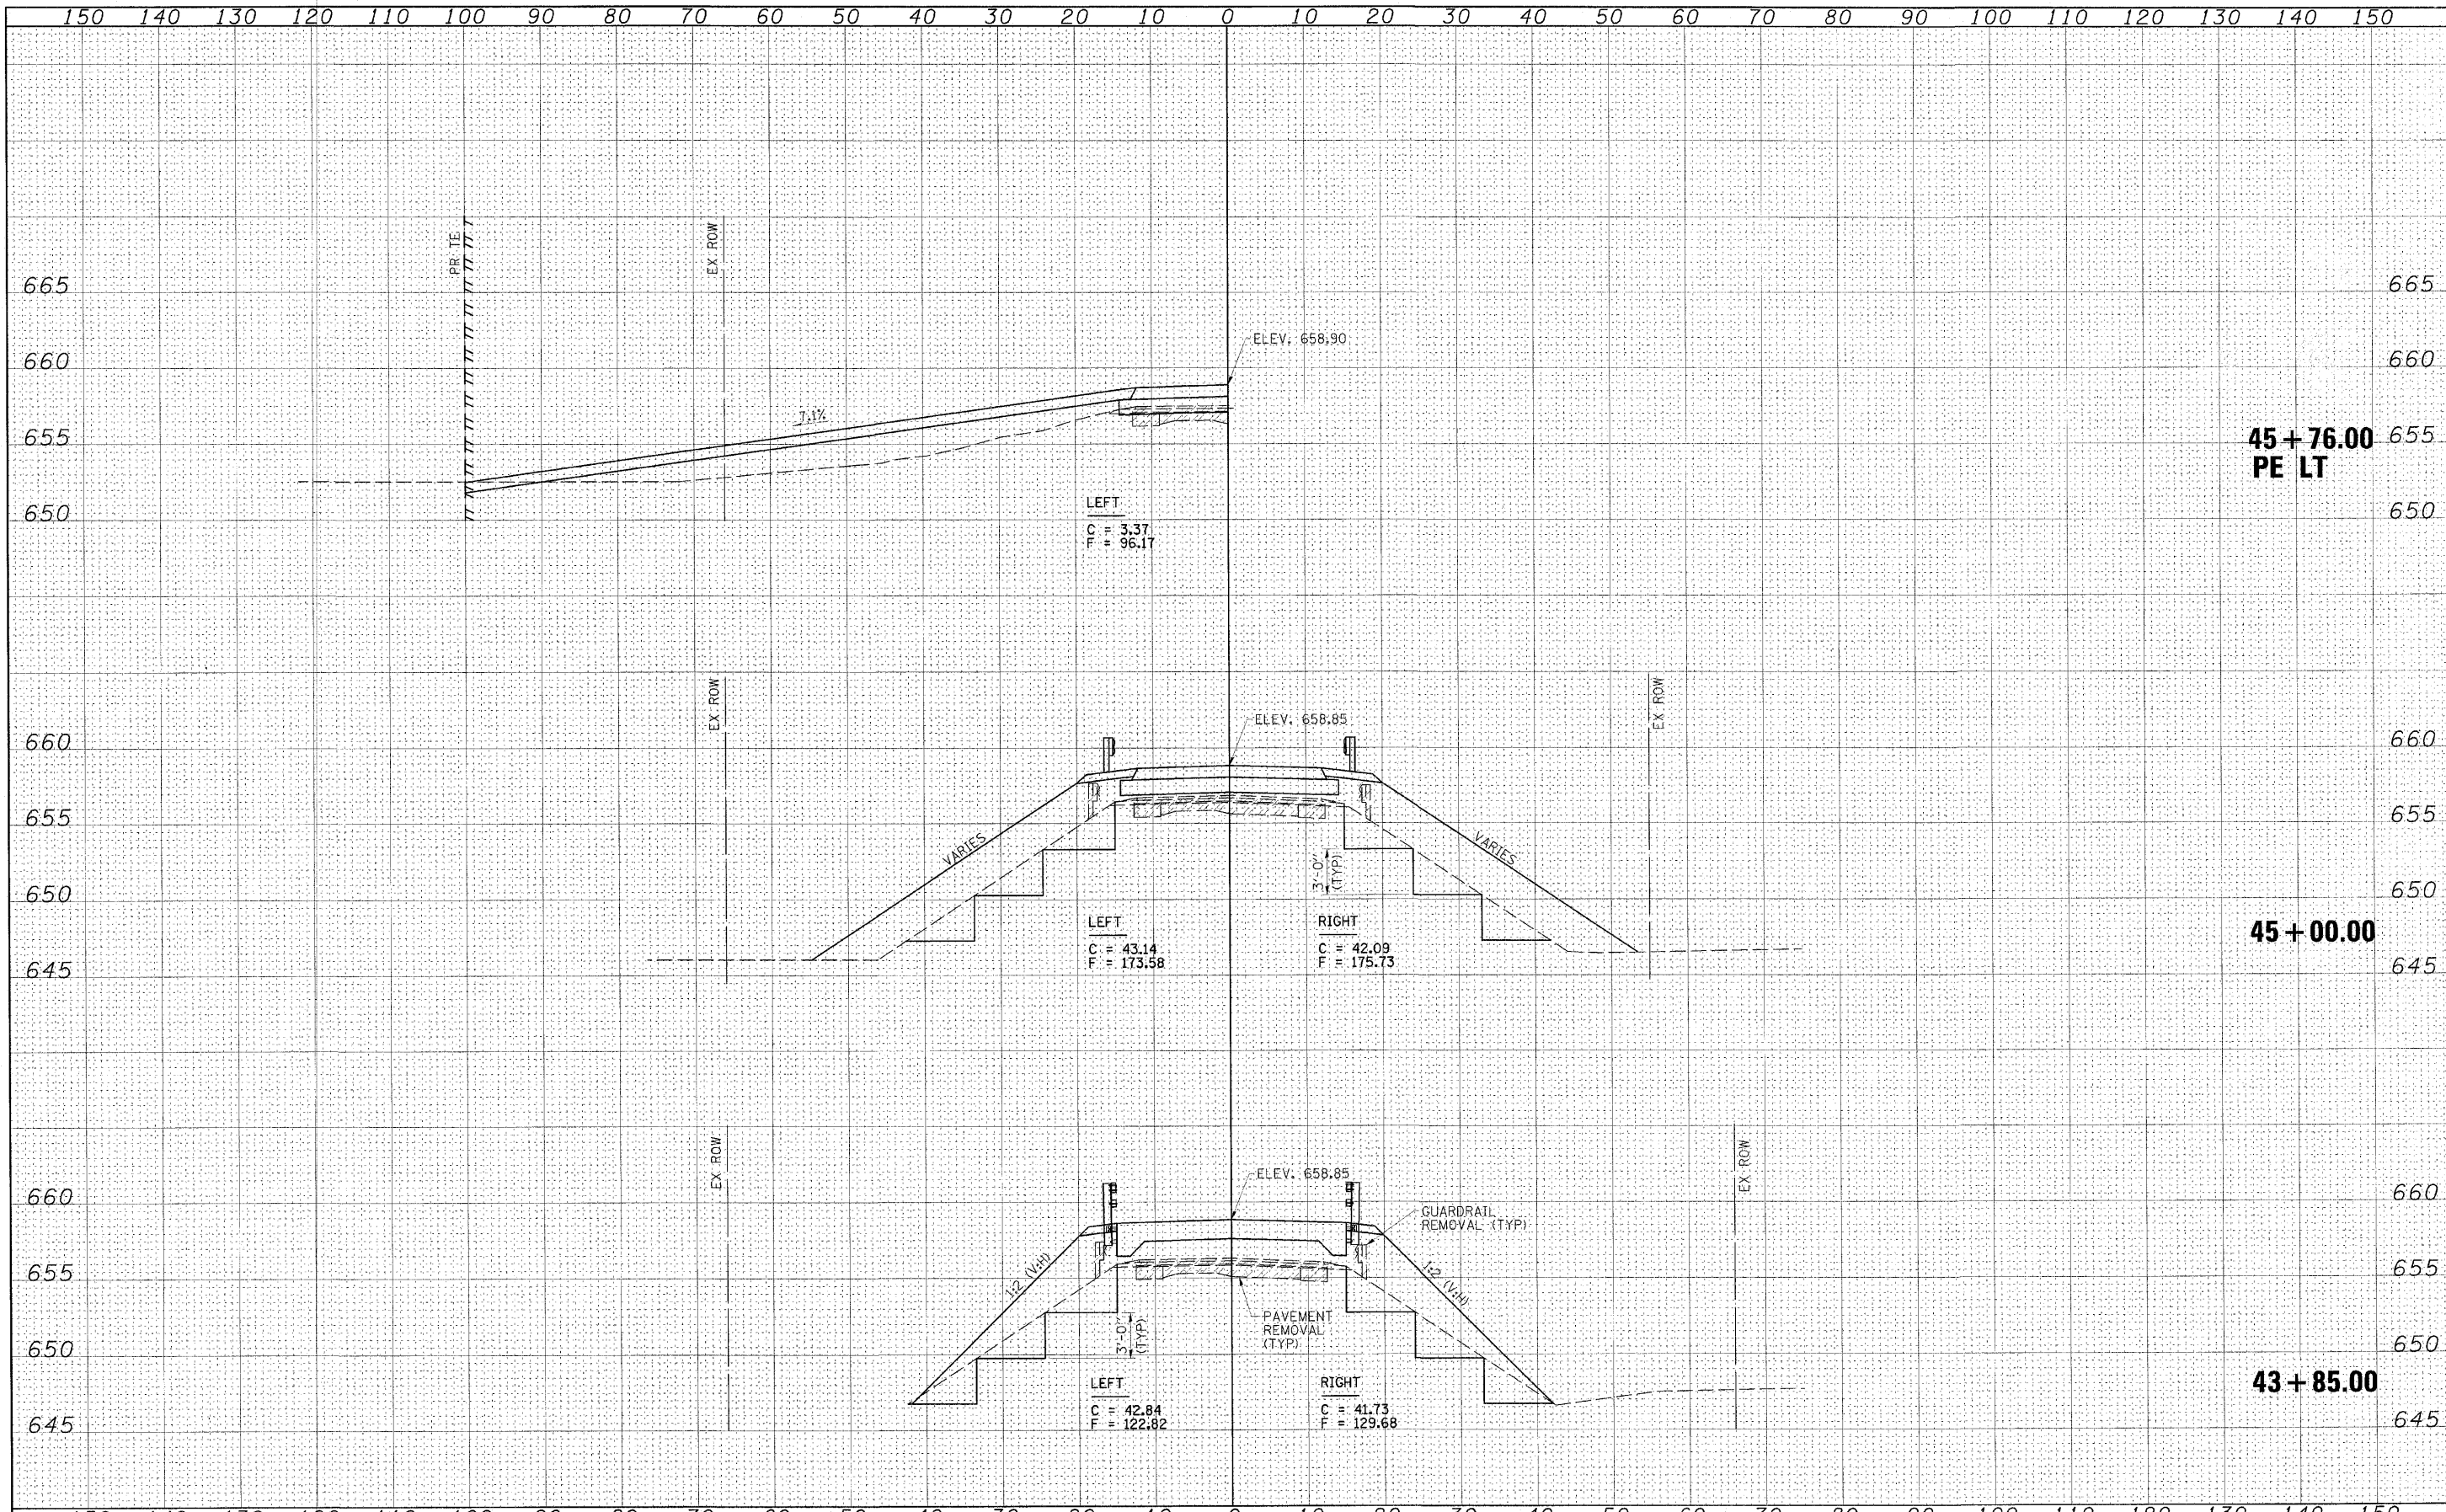

DATE	
BY	
DESIGNED	
DRAWN	
CHECKED	
DATE	
REVISIONS	
NO.	

DATE	
BY	
DESIGNED	
DRAWN	
CHECKED	
DATE	
REVISIONS	
NO.	



FILE NAME = 24481X01.dgn	USER NAME = HAS	DESIGNED - ELH	REVISIONS	STATE OF ILLINOIS DEPARTMENT OF TRANSPORTATION	SECTION	COUNTY	TOTAL SHEETS	SHEET NO.	
PLOT SCALE = 10.0000' / IN.	CHECKED - ELH	DRAWN - DWH	REVISIONS	SHADY REST ROAD CROSS SECTIONS	08-00255-00-BR	PIATT	62	57	
PLOT DATE = 5/27/2010 7:51:00 AM	DATE - 05/12/10	CHECKED - ELH	REVISIONS	SCALE: AS SHOWN SHEET NO. 8 OF 13 SHEETS STA. 43+85.00 TO STA. 45+76.00	CONTRACT NO. 91436				
SCALES: (HORIZ) 1"=10' (VERT) 1"=5'				F.A.S. RTE. 535 ILLINOIS FED. AID PROJECT					