


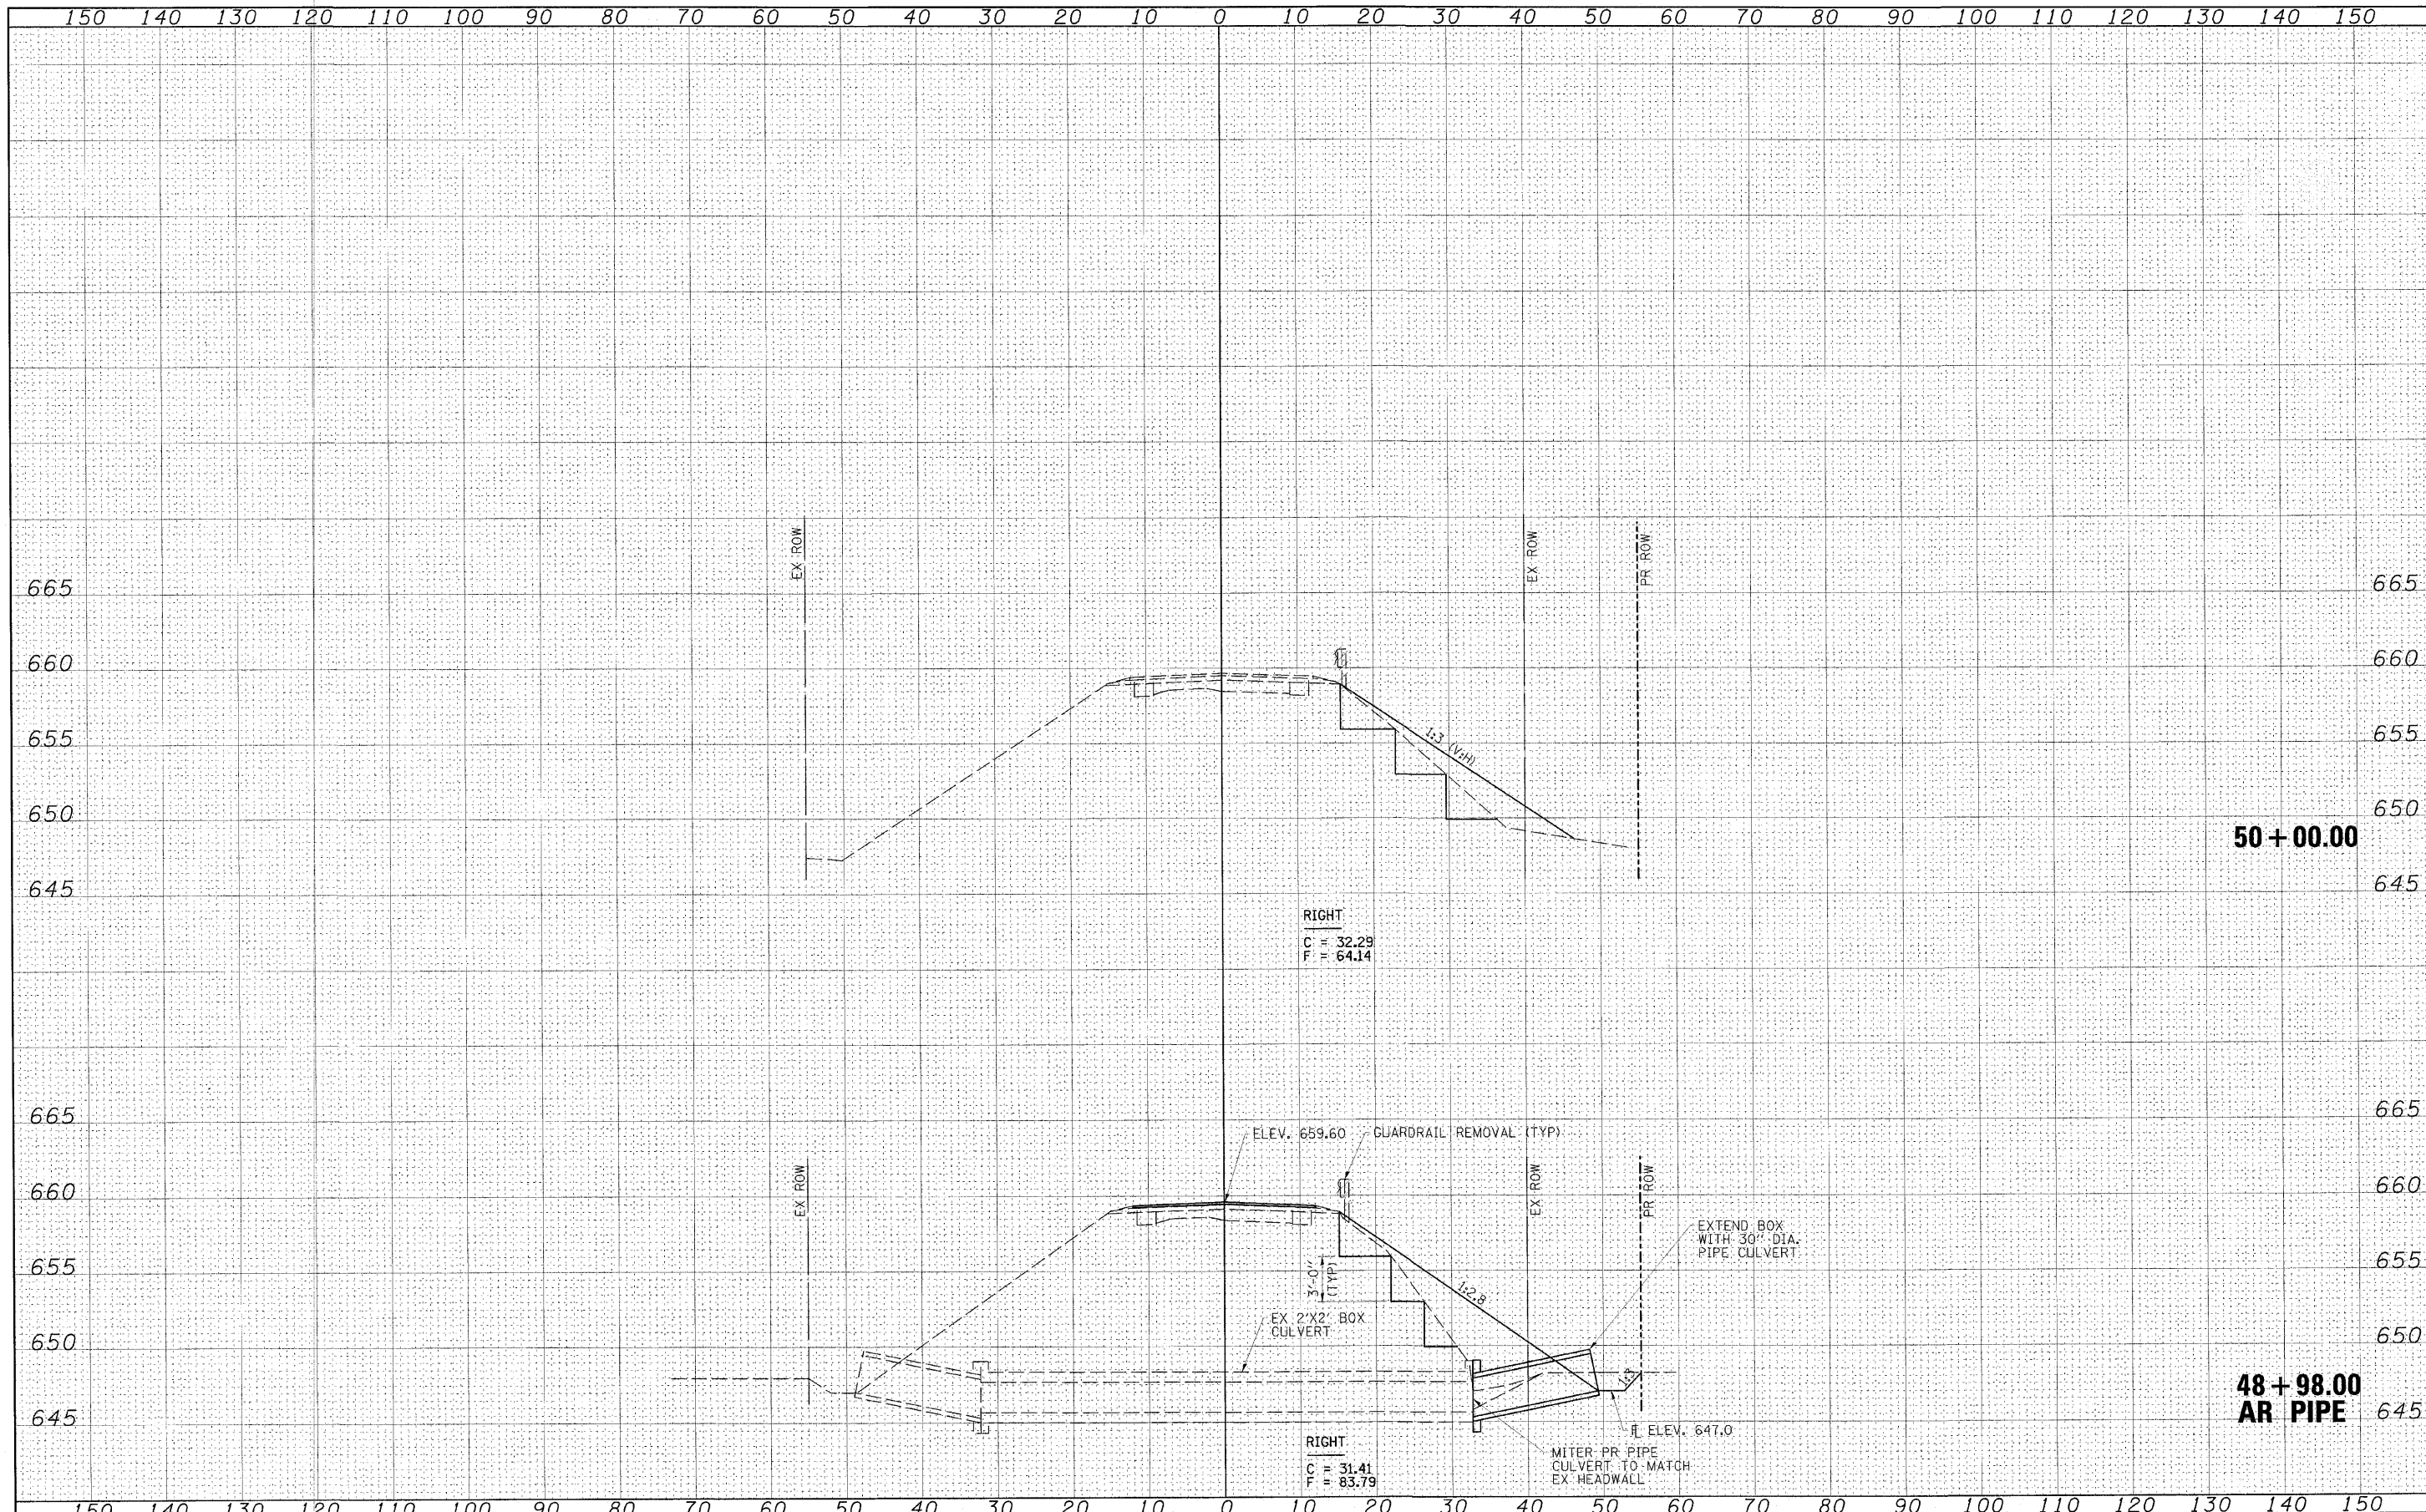

FINAL SURVEY	DATE
SURVEYED	BY
PLOTTED	
NOTE BOOK	
AREAS CHECKED	

ORIGINAL SURVEY	DATE
SURVEYED	BY
PLOTTED	
NOTE BOOK	
AREAS CHECKED	



FILE NAME: 74401X02.dgn
 USER NAME: HAD
 PLOT SCALE: 10.0000' / IN.
 PLOT DATE: 5/26/2010 10:26:23 AM

DESIGNED - ELH	REVISED -
DRAWN - DWH	REVISED -
CHECKED - ELH	REVISED -
DATE - 05/12/10	REVISED -

**STATE OF ILLINOIS
 DEPARTMENT OF TRANSPORTATION**

SHADY REST ROAD CROSS SECTIONS

SCALE: AS SHOWN SHEET NO. 11 OF 13 SHEETS STA. 48+98.00 TO STA. 50+00.00

F.A.S. RTE. 535	SECTION 08-00255-00-BR	COUNTY PIATT	TOTAL SHEETS 62	SHEET NO. 60
CONTRACT NO. 91436				
FED. ROAD DIST. NO. ILLINOIS FED. AID PROJECT				