


ROUTE NO.	SECTION	CITY	TOTAL SHEETS	SHEET NO.
	00-00001-00-RP	OREANA	46	19
FED. ROAD DIST. NO.	ILLINOIS		PROJECT	HPP-0913 (001)

CONTRACT NUMBER 95537


REVISIONS		SCALE	DESIGNED	DRAWN	DATE	JOB NO.
NO.	BY	DATE	MHP	Lee Jenkins	May 2006	06-CHCA
1	MHP	11/08/04				

BAINBRIDGE & ASSOCIATES, INC.
 Consulting Engineers
 1670 SOUTH TAYLORVILLE ROAD
 DECATUR ILLINOIS
 Illinois License 194-001295


VILLAGE OF OREANA, ILLINOIS
 SAFE TIE-LU PROJECT
STORM SEWER PROFILE
 STATION 00+00.00 TO 00+00.00

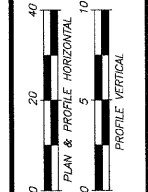

SHEET NO.
19
 OF
 46

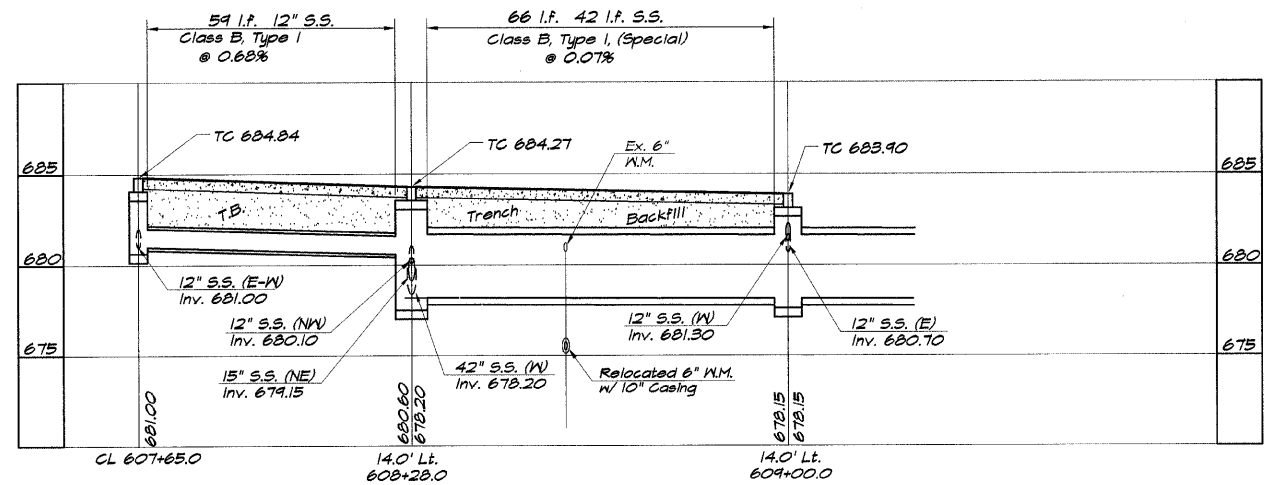

CLAY STREETS

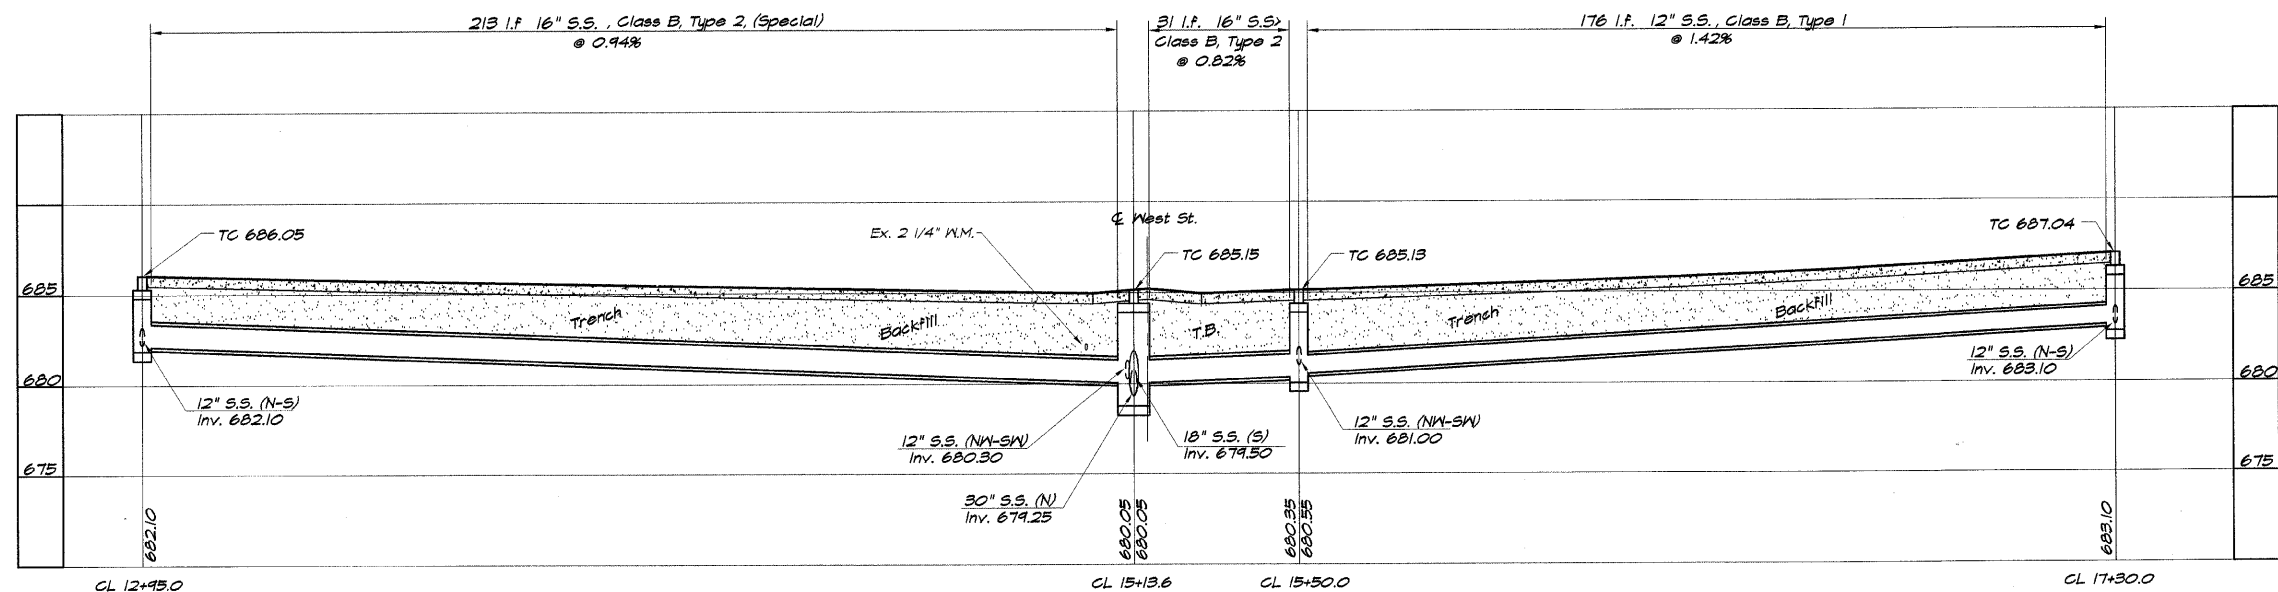

BOWER STREETS