



ROUTE NO.	SECTION	CITY	TOTAL SHEETS	SHEET NO.
	00-00001-00-PP	OREANA	46	20
FED. ROAD DIST. NO.	ILLINOIS		PROJECT	HPP-0913 (001)
CONTRACT NUMBER 95537				

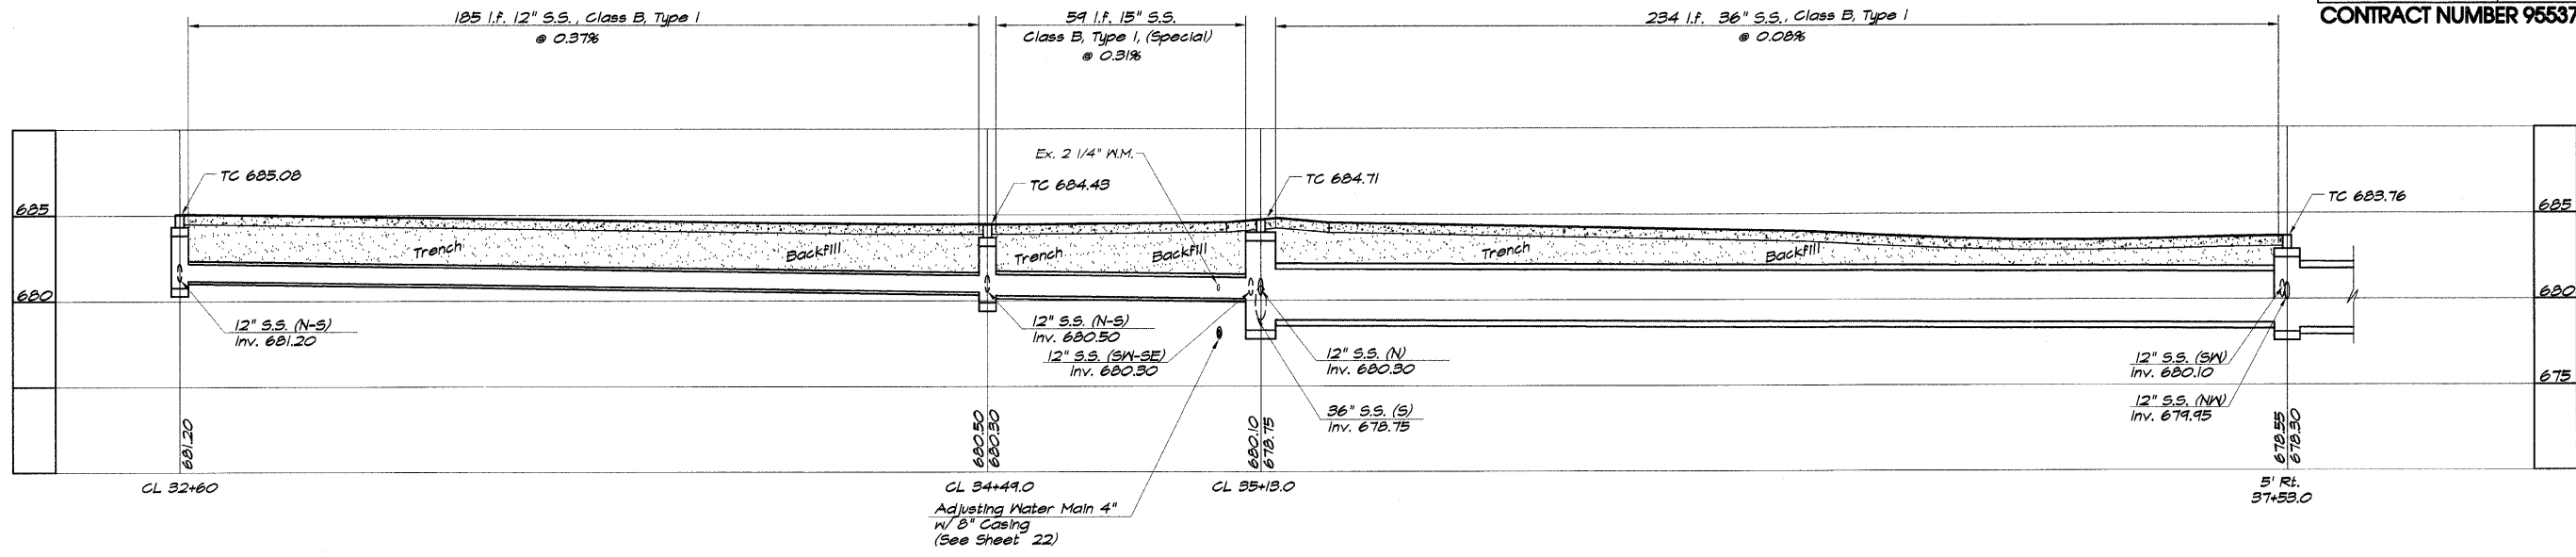

BELLE STREETS

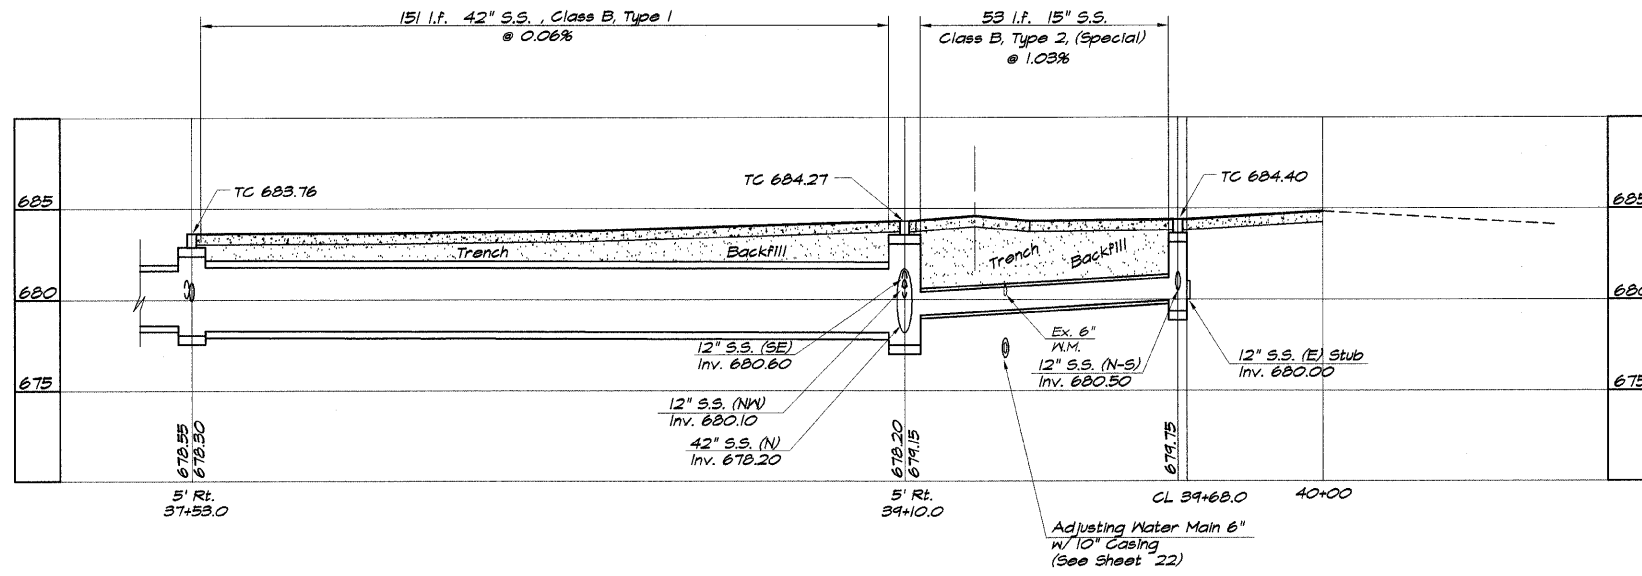

BELLE STREETS

REVISIONS	NO.	BY	DATE

DESIGNED	MHP	DATE	
DRAWN	Les Lemke	DATE	
FIELD BOOK		JOB NO.	06-040A

SCALE: HORIZ. 1" = 30'
VERT. 1" = 3'

BAINBRIDGE & ASSOCIATES, INC.
Consulting Engineers
1670 SOUTH TAYLORVILLE ROAD
DECATUR ILLINOIS
Illinois License 184-001265

VILLAGE OF OREANA, ILLINOIS
SAFE TA-LU PROJECT
STORM SEWER PROFILE
STATION 00+00.00 TO 00+00.00

