


ROUTE NO.	SECTION	CITY	TOTAL SHEETS	SHEET NO.
	00-0001-00-RP	OREANA	46	40
FED. ROAD DIST. NO.	ILLINOIS		PROJECT	HPP-0913 (001)

CONTRACT NUMBER 95537

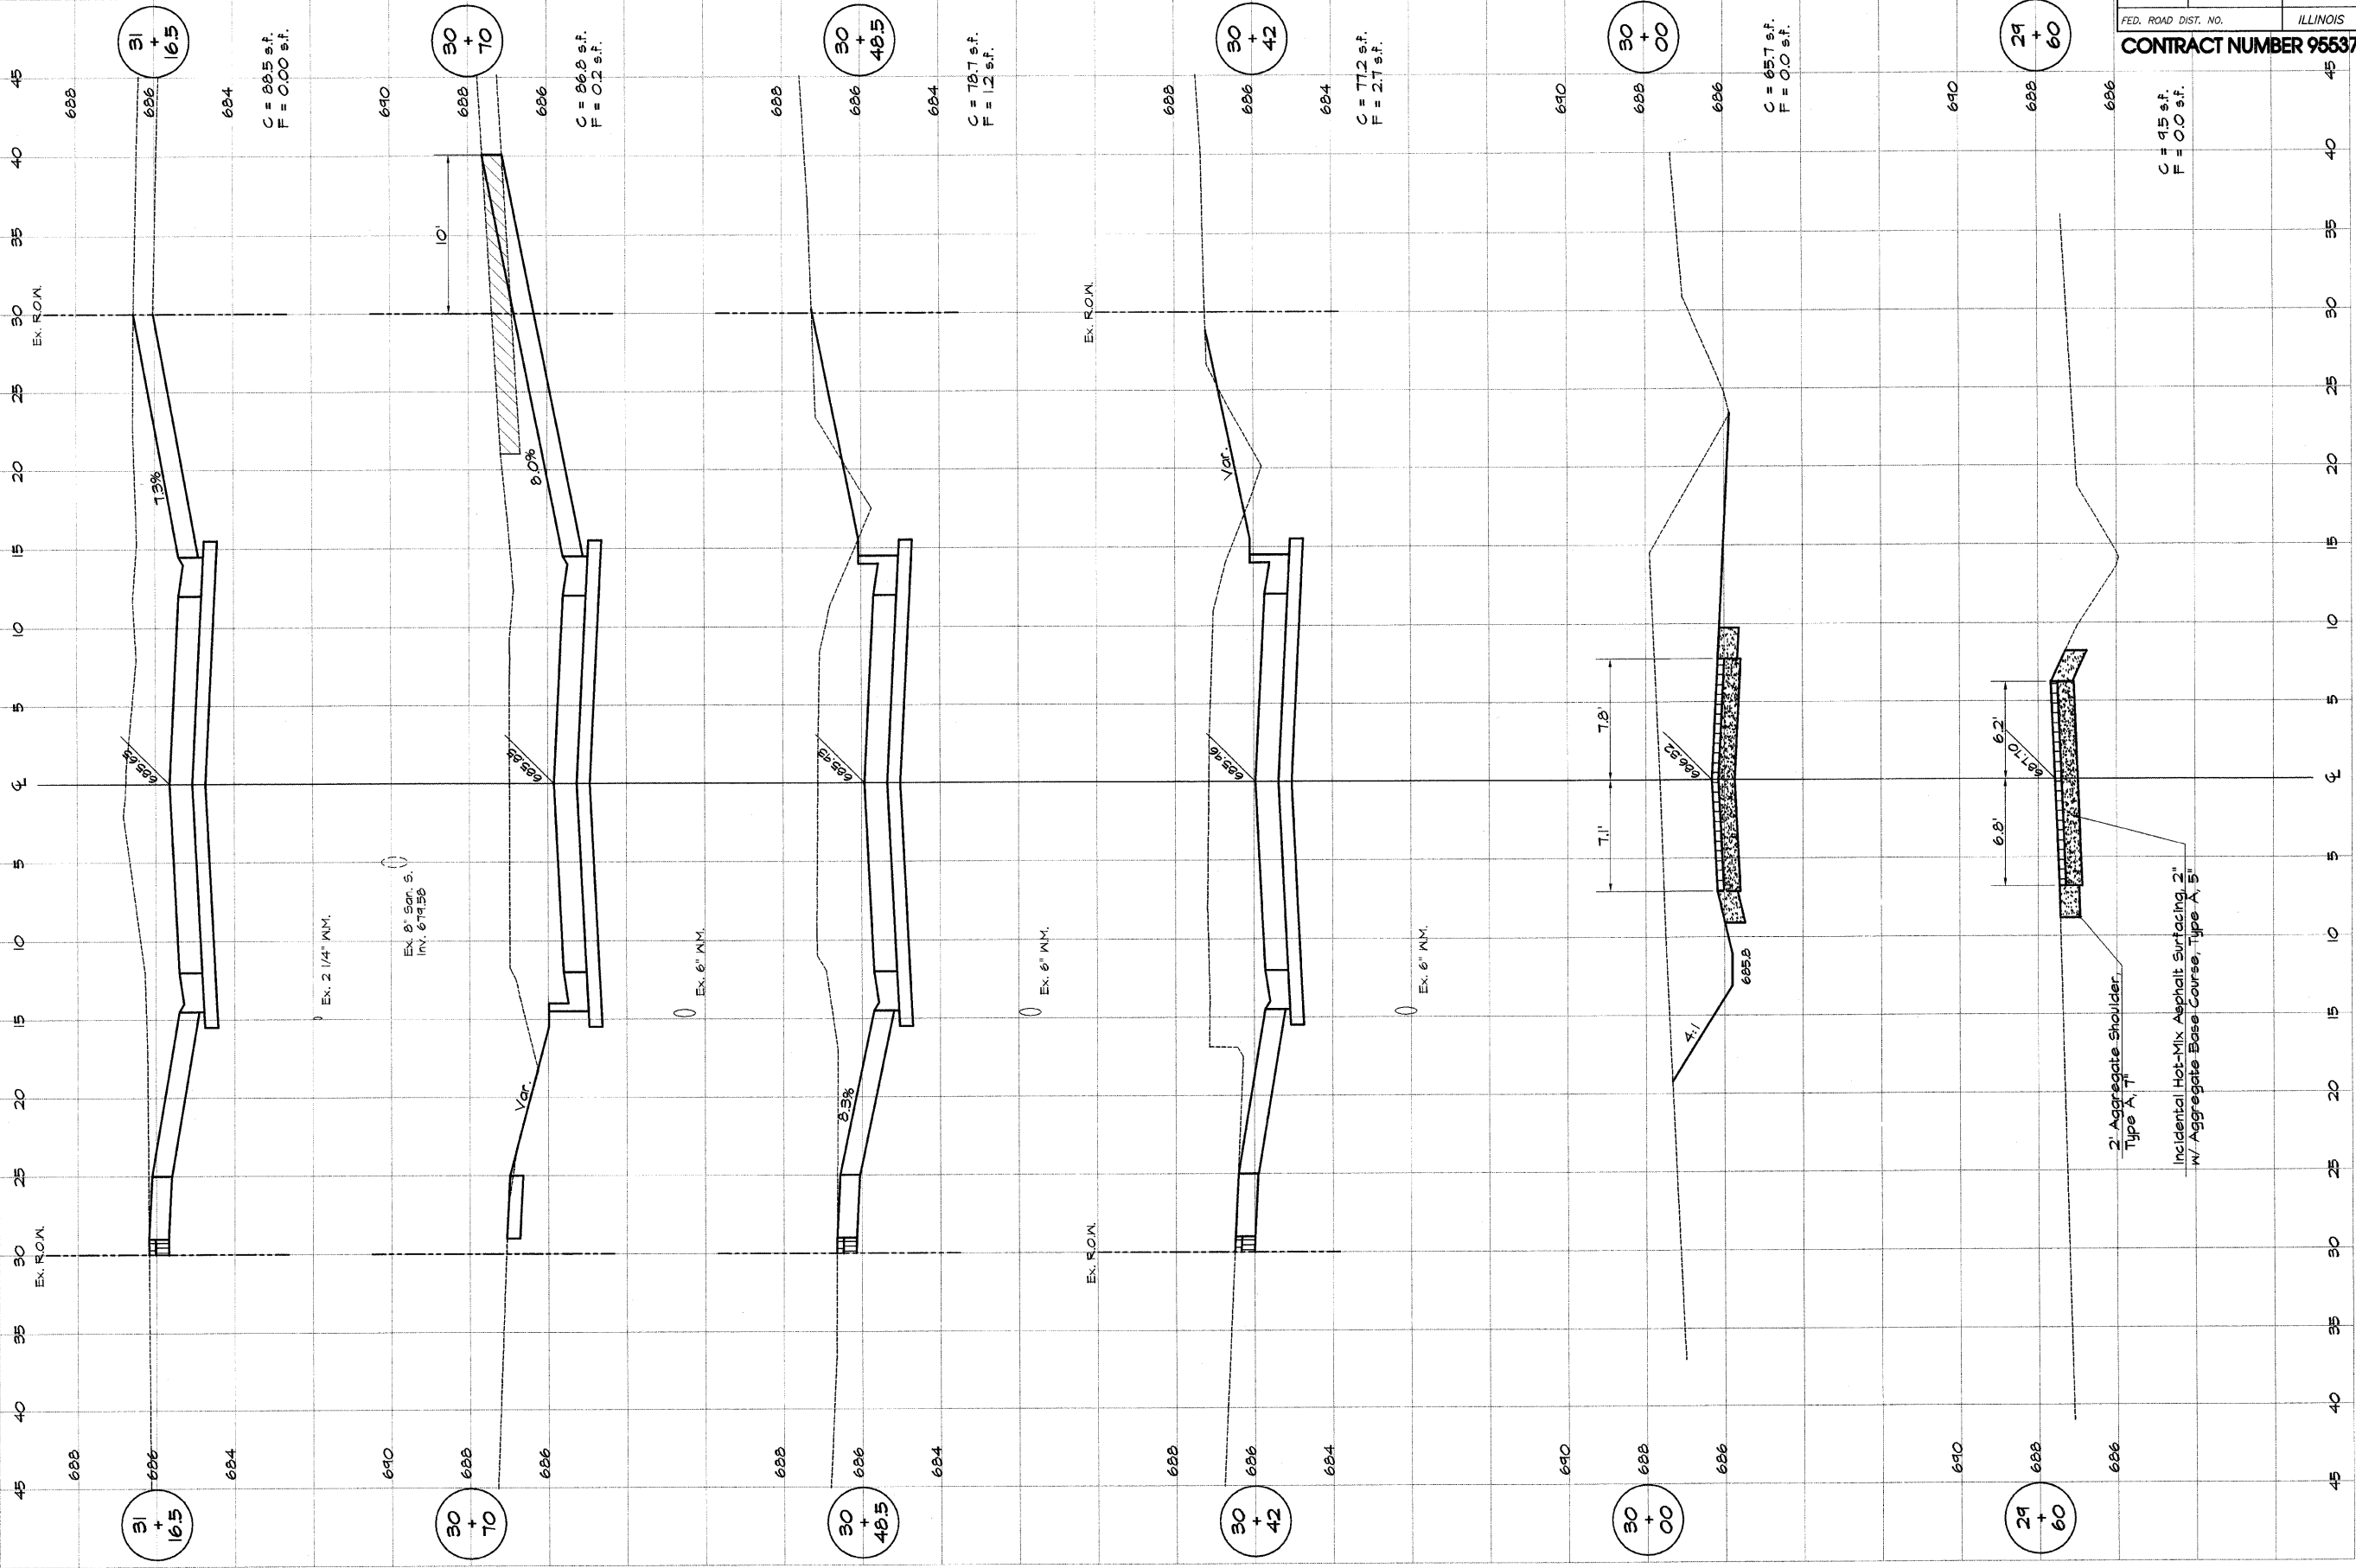

C = 885 s.f.
F = 0.00 s.f.

C = 868 s.f.
F = 0.02 s.f.

C = 787 s.f.
F = 1.2 s.f.

C = 772 s.f.
F = 2.7 s.f.


C = 657 s.f.
F = 0.0 s.f.

C = 415 s.f.
F = 0.0 s.f.

REVISIONS		SCALE	DESIGNED	DRAWN	DATE	JOB NO.
NO.	BY	1" = 20'	M/JPP	Les Jenkins	May 2006	06-040A

BANKBRIDGE & ASSOCIATES, INC.
Consulting Engineers
1670 SOUTH TAYLORVILLE ROAD
DECATUR ILLINOIS
Illinois License 184-001255

VILLAGE OF OREANA, ILLINOIS
SAFE TRAIL PROJECT
CROSS SECTIONS
BELLE STREET
STATION 30+12.0 TO 31+16.5

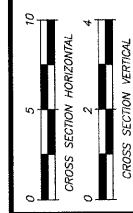

SHEET NO. **40**
OF
46