



Illinois Department of Natural Resources

One Natural Resources Way Springfield, Illinois 62702-1271
www.dnr.illinois.gov

JB Pritzker, Governor
Colleen Callahan, Director

September 7, 2021

SUBJECT: Vermilion River Dam Removal and Channel Restoration
1W Cook County
Contract No. FR-441
Item No. 1W - September 17, 2021 Letting Addendum 1

NOTICE TO PROSPECTIVE BIDDERS:

Below is an addendum to the Bid. This addendum is a revision to page number 4 of the project Plans.


Addendum includes a change to Page 4 of the Plans to clarify the storage language.

Prime contractors must utilize this material when preparing their bid.

Sincerely,


Ted Montrey, P.E., S.E.
Chief of Design and Construction

Division of Capital Programs
Office of Water Resources

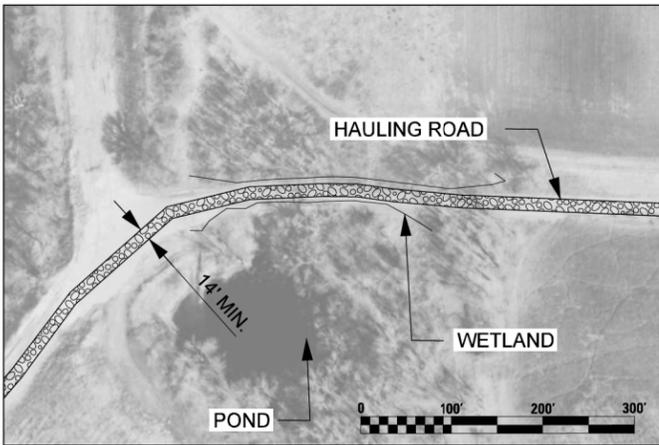

PROJECT NOTES:

1. CONTRACTOR IS RESPONSIBLE FOR RESHAPING AND/OR REHABILITATING THE GRAVEL HAULING ROAD PRIOR AND DURING CONSTRUCTION BY SPOT GRAVELING OR RE-GRAVELING THE ENTIRE SECTION, AS NEEDED.
2. CONTRACTOR SHALL REPAIR ANY DAMAGE AT NO COST TO THE DEPARTMENT, CAUSED TO THE PAVED ROAD BETWEEN ROUTE 178 AND THE ENTRANCE TO THE GRAVEL HAULING ROAD, AFTER REMOVAL OF THE DAM AND HAULING OPERATIONS ARE COMPLETE.
3. DIRECT RUNOFF FROM THE GRAVEL HAULING ROAD TO A STABILIZED AREA (VEGETATED AREA, SEDIMENT BASIN, OR RIP RAP LINED DITCH) AT THE LOW AREAS SHOWN ON THE PLANS OR AS DIRECTED BY THE ENGINEER.
4. THE GRAVEL HAULING ROAD SHALL BE A BASE GRAVEL SURFACE CAPABLE OF SUPPORTING AT LEAST 80,000 POUNDS.
5. THE GRAVEL HAULING ROAD MINIMUM WIDTH SHALL BE 14 FEET. USE TYPE B AGGREGATE COURSE PER IDOT STANDARD SPECIFICATIONS 402.
6. CONTRACTOR SHALL STAY ON THE GRAVEL HAULING ROAD. ANY DAMAGE THAT OCCURS OFF OF THE GRAVEL HAULING ROAD DUE TO FAILURE TO COMPLY SHALL BE REPAIRED TO THE SATISFACTION OF THE ENGINEER AT THE CONTRACTOR'S EXPENSE (NO ADDITIONAL COST TO THE DEPARTMENT).

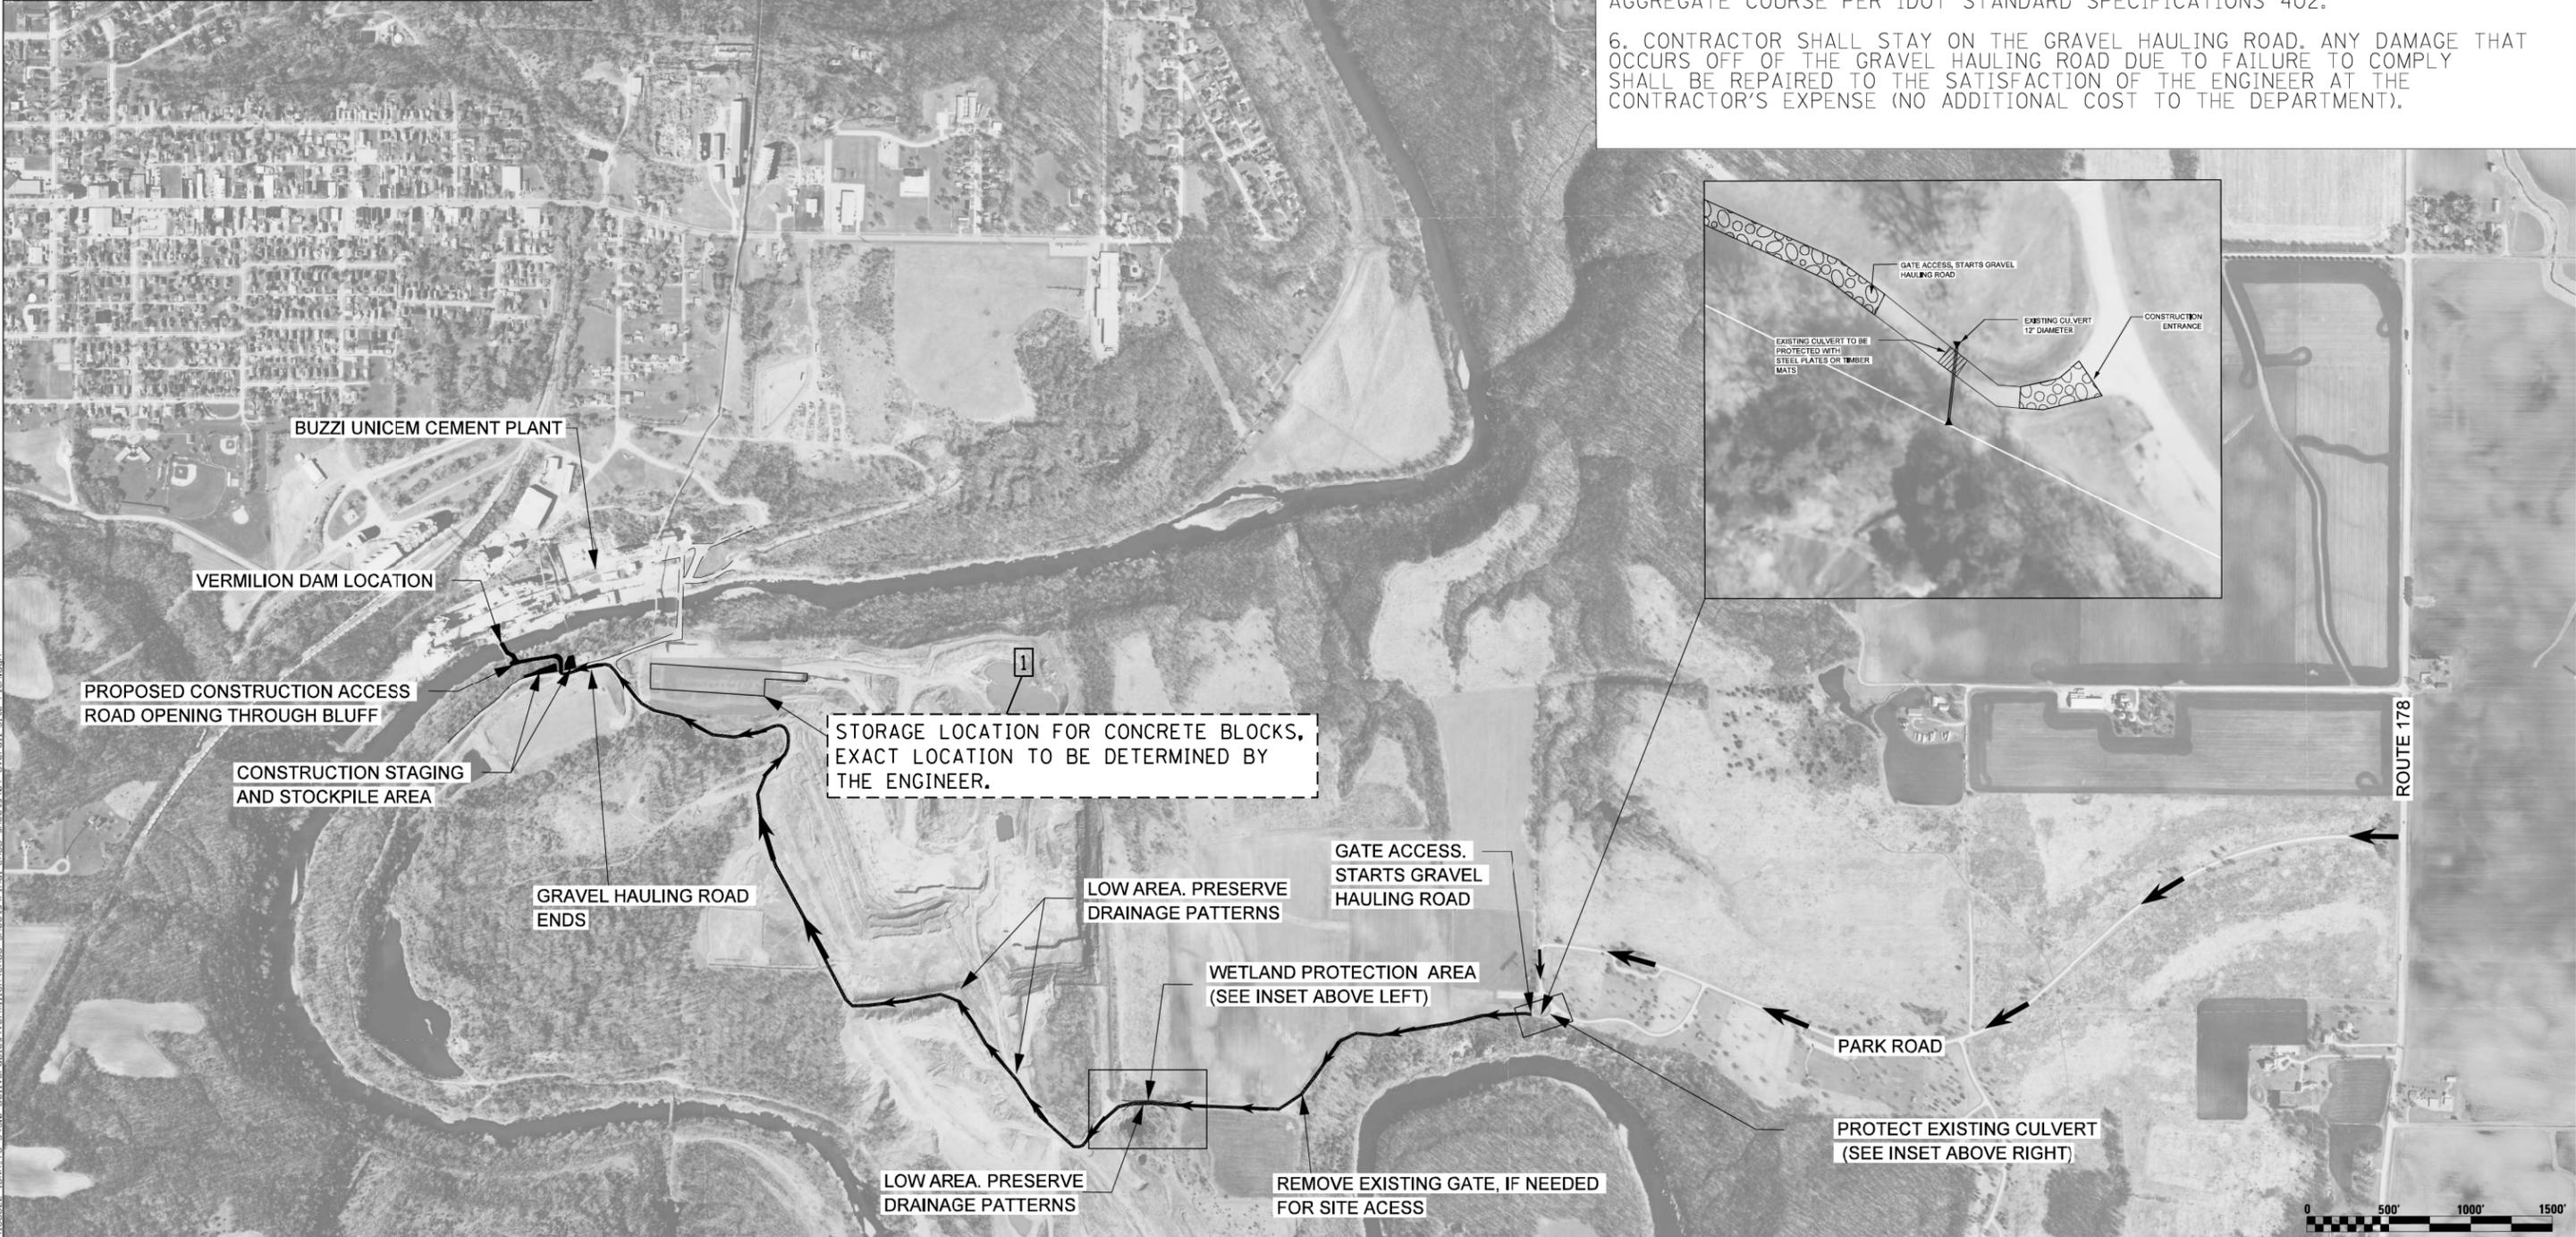

FILE NAME: \\NAS6822_IPN6_IPN6_T043_3\B_Drivers\ables\X\Vermilion\CAAD_Sheets\Civil\CAAD_Overall_Site_Plan.dwg



USER NAME = Justin.Chambers	DESIGNED TP	REVISED - 09-07-2021, TMM
PLOT SCALE = 500.000' / in.	DRAWN LH	REVISED -
PLOT DATE = 8/6/2021	CHECKED JK	REVISED -
	DATE 08/05/2021	REVISED -

**VERMILION RIVER DAM REMOVAL
AND CHANNEL RESTORATION
LASALLE COUNTY**

**STATE OF ILLINOIS
DEPARTMENT OF NATURAL RESOURCES
OFFICE OF WATER RESOURCES**