


DETAIL A
NOT TO SCALE

TEMPORARY DITCH CHECK
STA. 60+68, 195' RT

GRADING AND SHAPING DITCHES
STA. 60+45, 35' LT TO
STA. 60+68, 195' LT
163 FOOT


NOTE "A":
NOT A HANDICAP
ACCESSIBLE
ROUTE

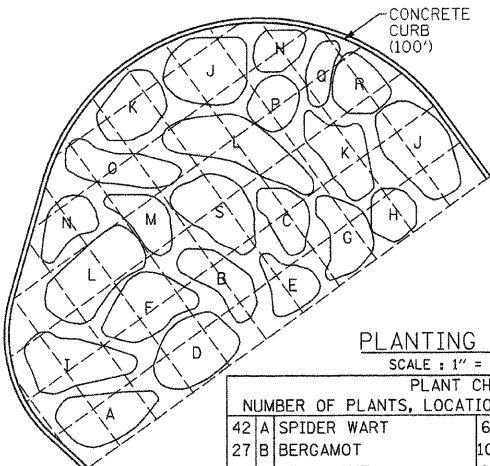

PLANTING AREA
SCALE: 1" = 10'

PLANT CHART
NUMBER OF PLANTS, LOCATION, AND COMMON NAME


42 A SPIDER WART	67 K STIFF GOLDENROD
27 B BERGAMOT	103 L PURPLE CONEFLOWER
22 C LEADPLANT	20 M BEGGAR'S TICKS
46 D BLACK EYED SUSAN	20 N EARLY GOLDENROD
21 E STIFF TICKSEED	32 O RATTLESNAKE MASTER
39 F PARTRIDGE PEA	3 P COMPASS PLANT
29 G BUTTERFLY WEED	1 Q AMERICAN FEVERFEW
6 H COMMON SUNFLOWER	4 R PRAIRIE DOCK
9 I ILLINOIS TICK TREFOIL	8 S WHITE FALSE INDIGO
21 J IRONWEED	

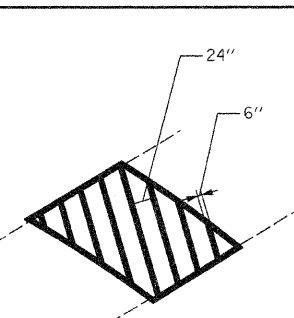

STRIPING DETAIL
6" STRIPE 24" SPACE

SEE SHEET 6 FOR CONTROL INFORMATION

STORM SEWERS, CLASS A
TYPE 1, 12"
24 L.F.
U.S.F.L. = 663.24
D.S.F.L. = 663.00
SLOPE = 1.0%
STA. 100+85.86, 32.6' LT TO
STA. 101+10.00, 32.8' LT

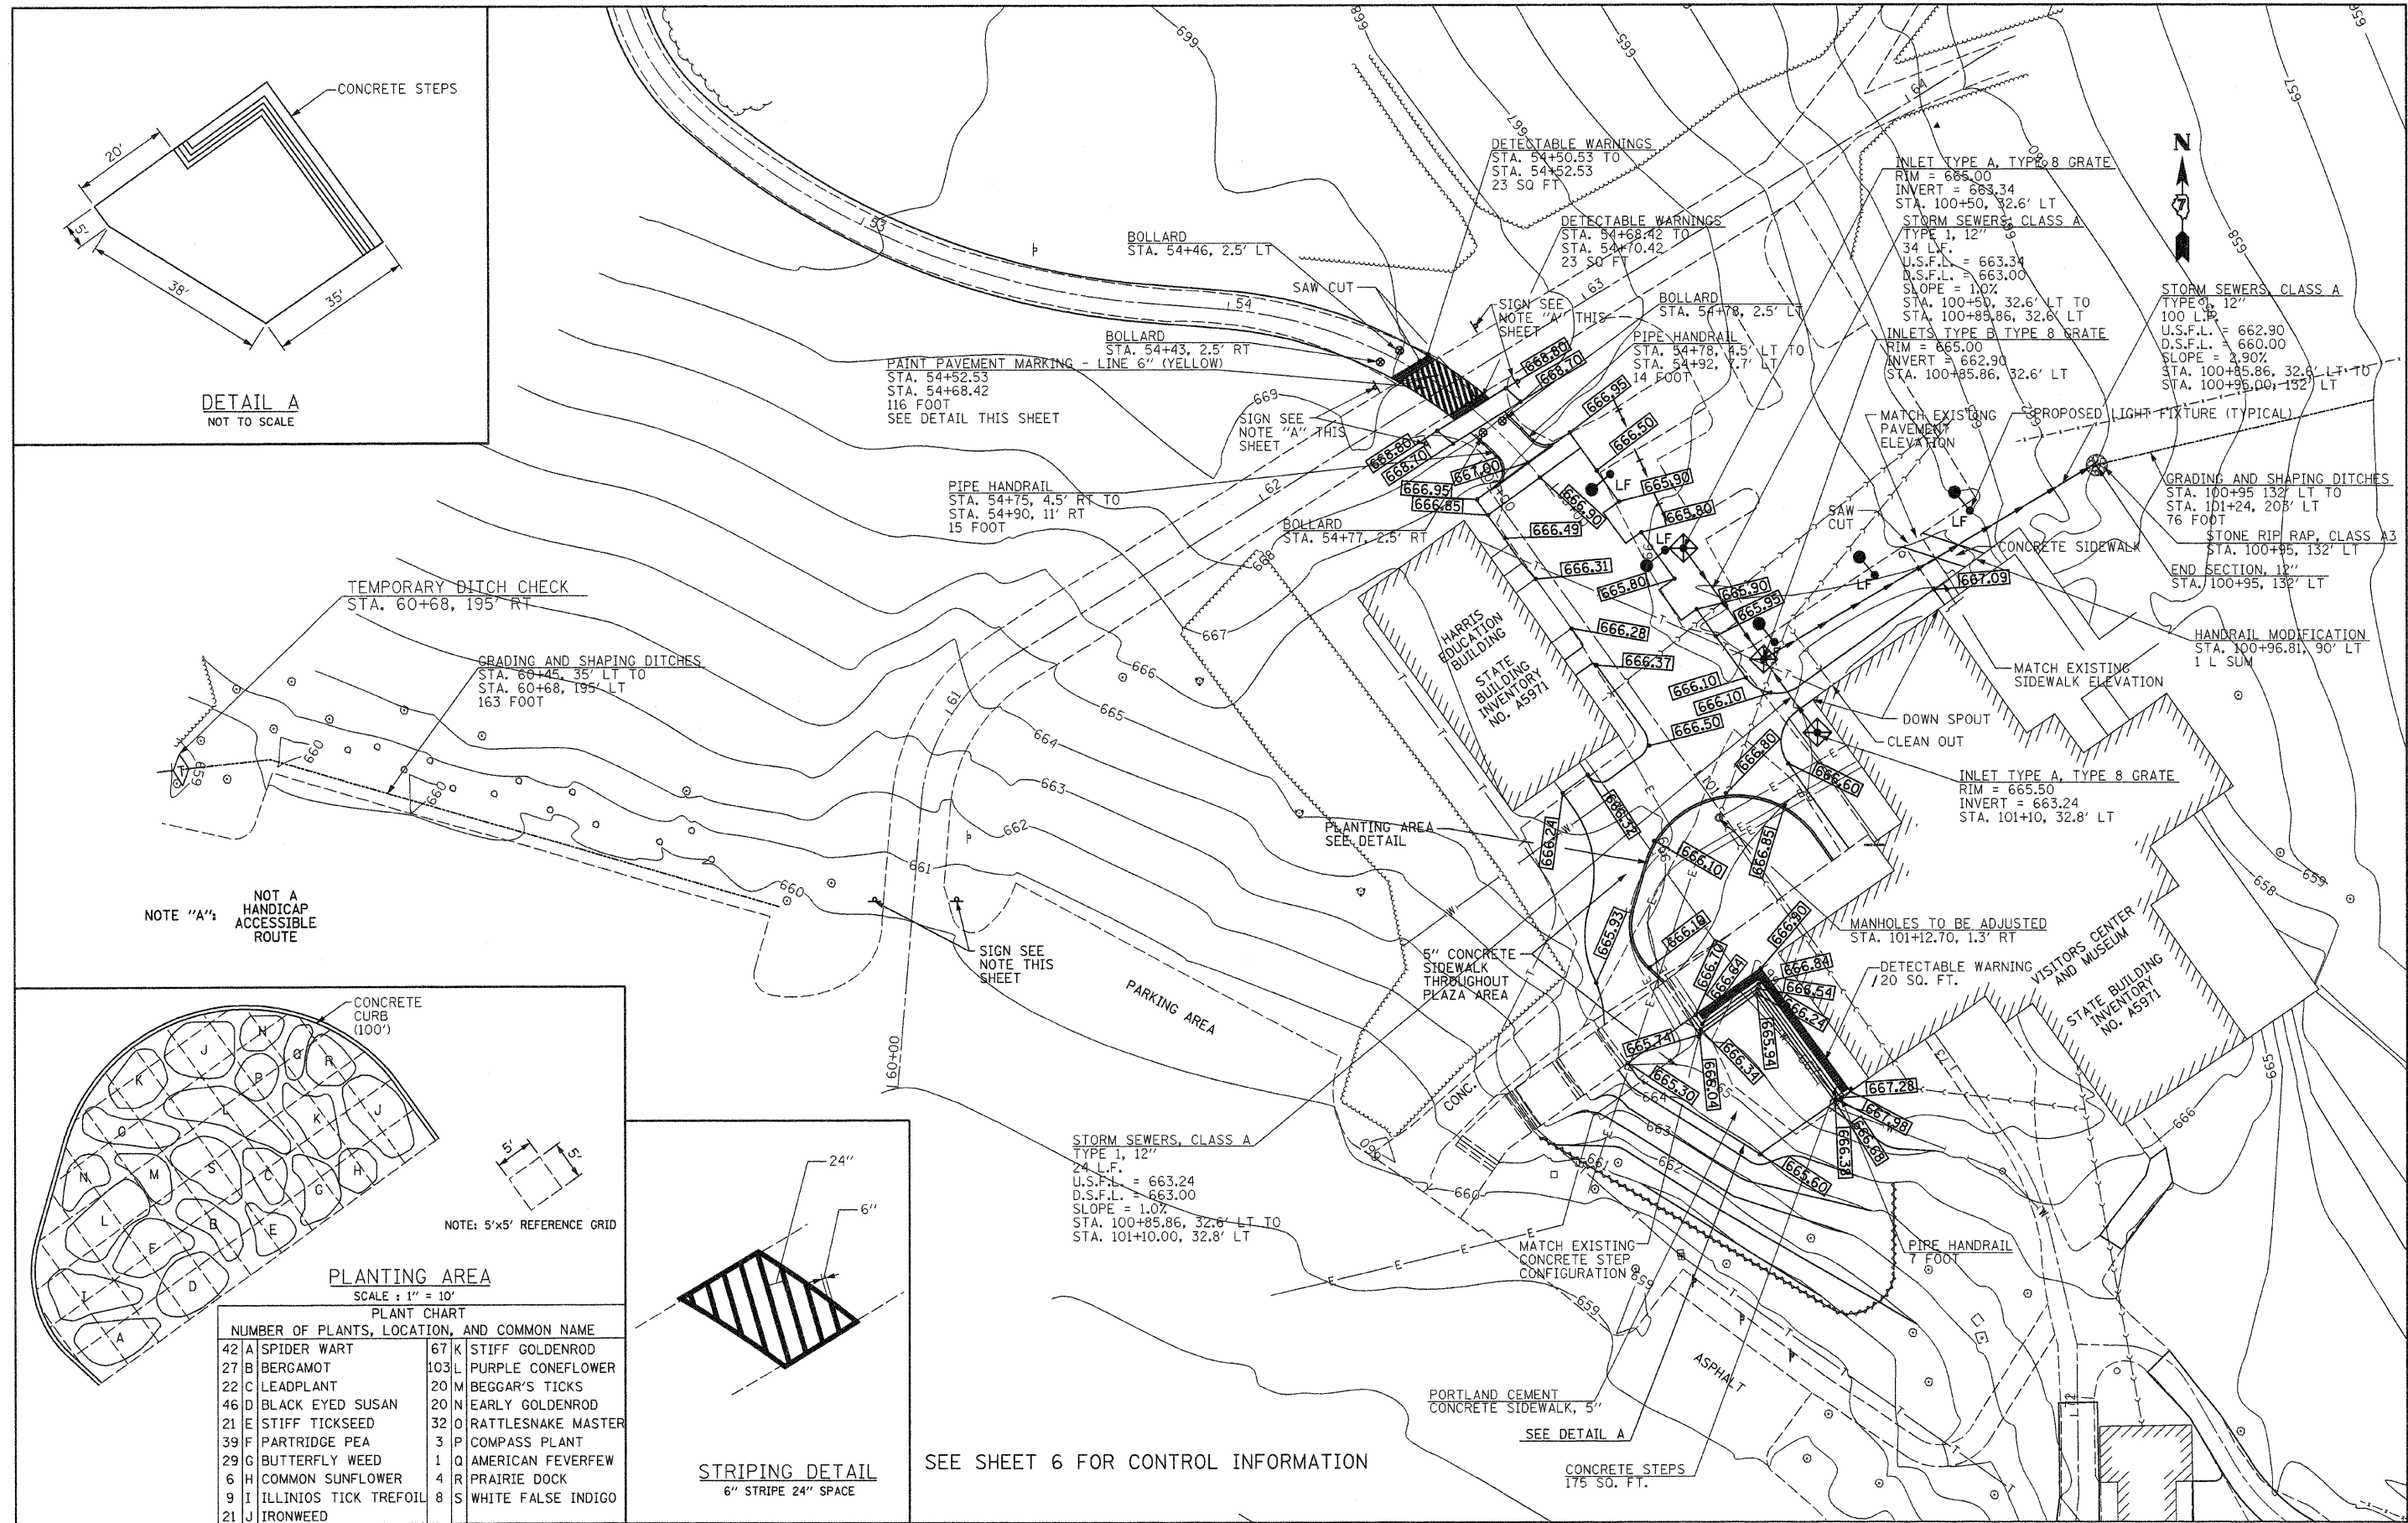

STATE OF ILLINOIS
DEPARTMENT OF TRANSPORTATION

PROPOSED PLAZA & PATIO LAYOUT
LINCOLN LOG CABIN STATE HISTORIC SITE

F.A. RTE.	SECTION	COUNTY	TOTAL SHEETS	SHEET NO.
		COLES	12	8
CONTRACT NO. 46002				
FED. ROAD DIST. NO. ILLINOIS FED. AID PROJECT				

SCALE: 1"=20' SHEET NO. 8 OF 12 SHEETS STA. TO STA.

JOB NO. 250-061-I VASCONCELLES ENGINEERING CORP. DESIGN FIRM REGISTRATION NUMBER 184-002107