
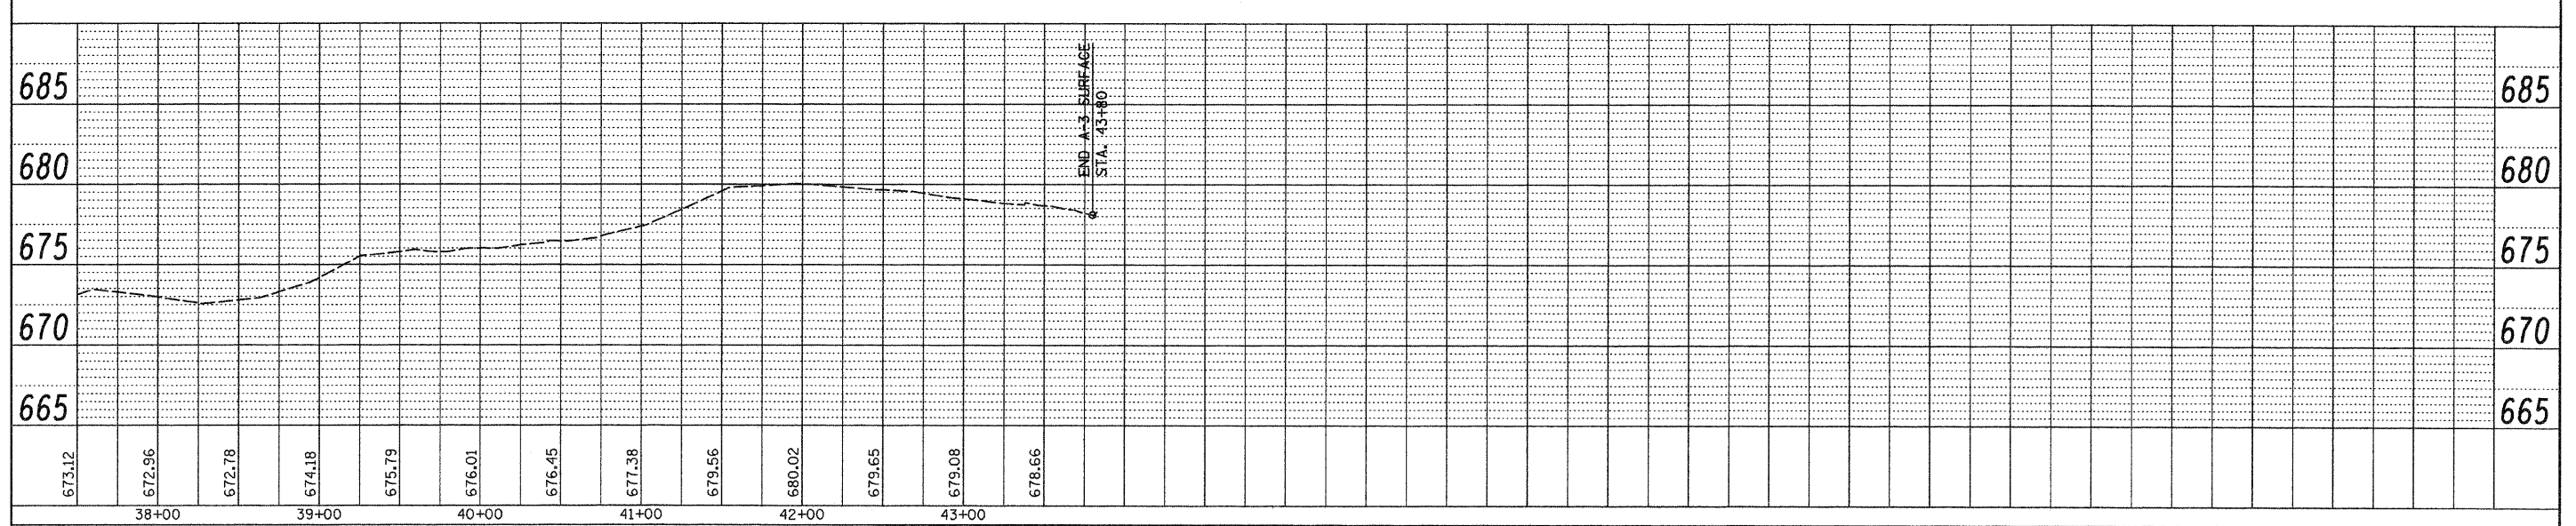
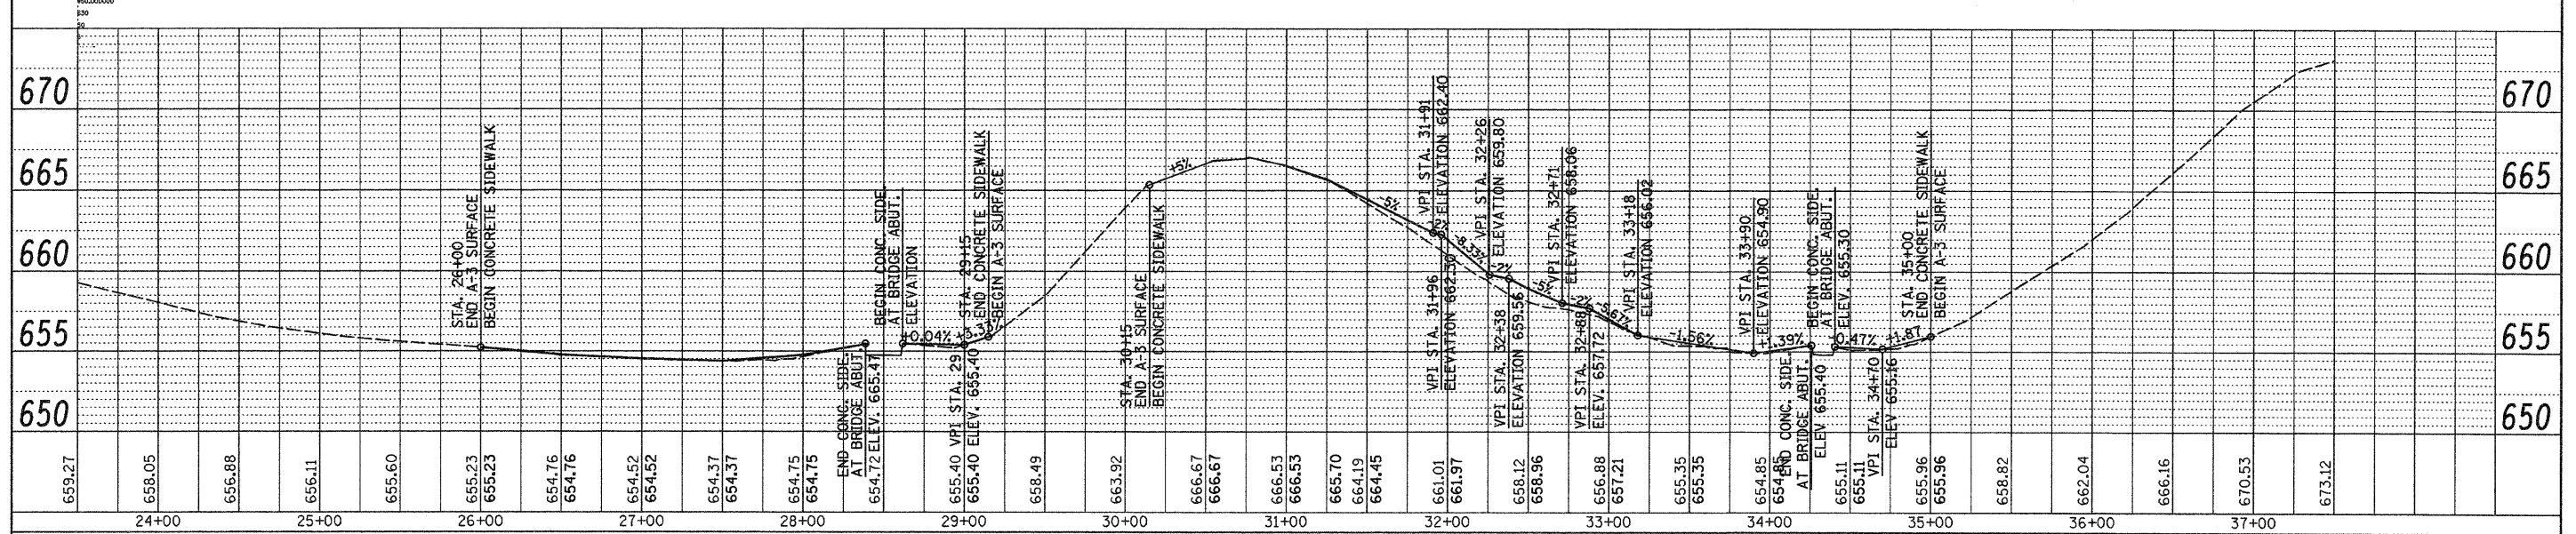


PROFILE
 DRAWN BY: _____ DATE: _____
 CHECKED BY: _____
 GRADES CHECKED BY: _____
 NOTE BOOK NO. _____
 SURVEYED BY: _____
 SHOWN BY: _____
 NOTATION: OTHER _____

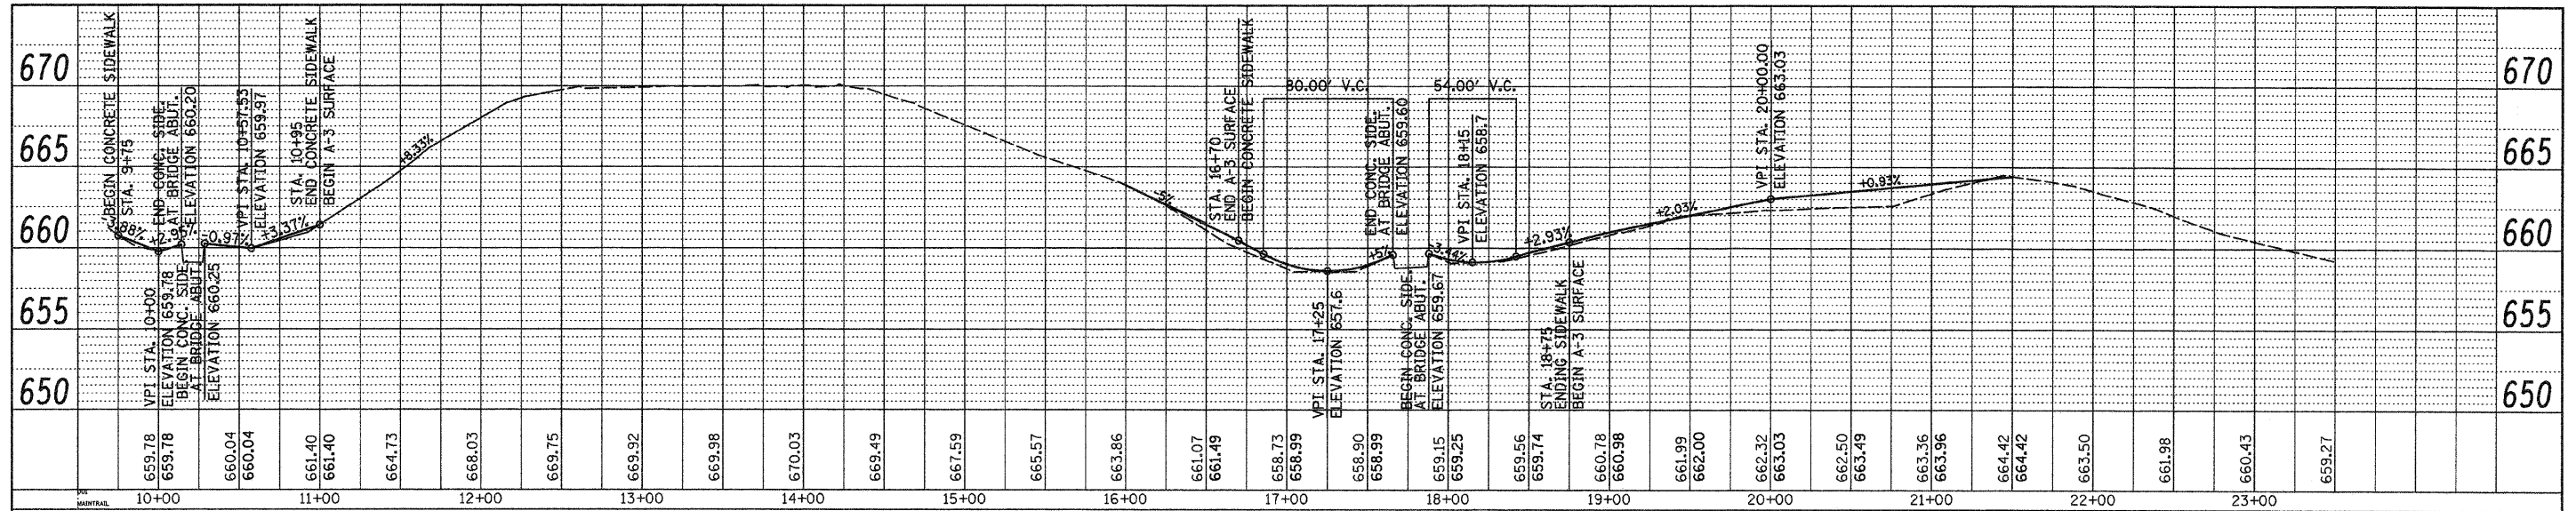

FILE NAME = #FILE#	USER NAME = #USER#	DESIGNED - R.H.D.	REVISED -	STATE OF ILLINOIS DEPARTMENT OF TRANSPORTATION	MAIN TRAIL PROFILE LINCOLN LOG CABIN STATE HISTORIC SITE		F.A. RTE.	SECTION	COUNTY	TOTAL SHEETS	SHEET NO.	
		DRAWN - S.D.K.	REVISED -		SCALE:	SHEET NO. 10 OF 12 SHEETS	STA. TO STA.			COLES	12	10
		CHECKED - T.T.P.	REVISED -							CONTRACT NO. 46002		
		DATE - 6/18/08	REVISED -					FED. ROAD DIST. NO.	ILLINOIS	FED. AID PROJECT		