


HOT MIX ASPHALT SURFACE  
 COURSE "C" N70 2"  
 WITH AGGREGATE BASE  
 COURSE, TYPE B 8"

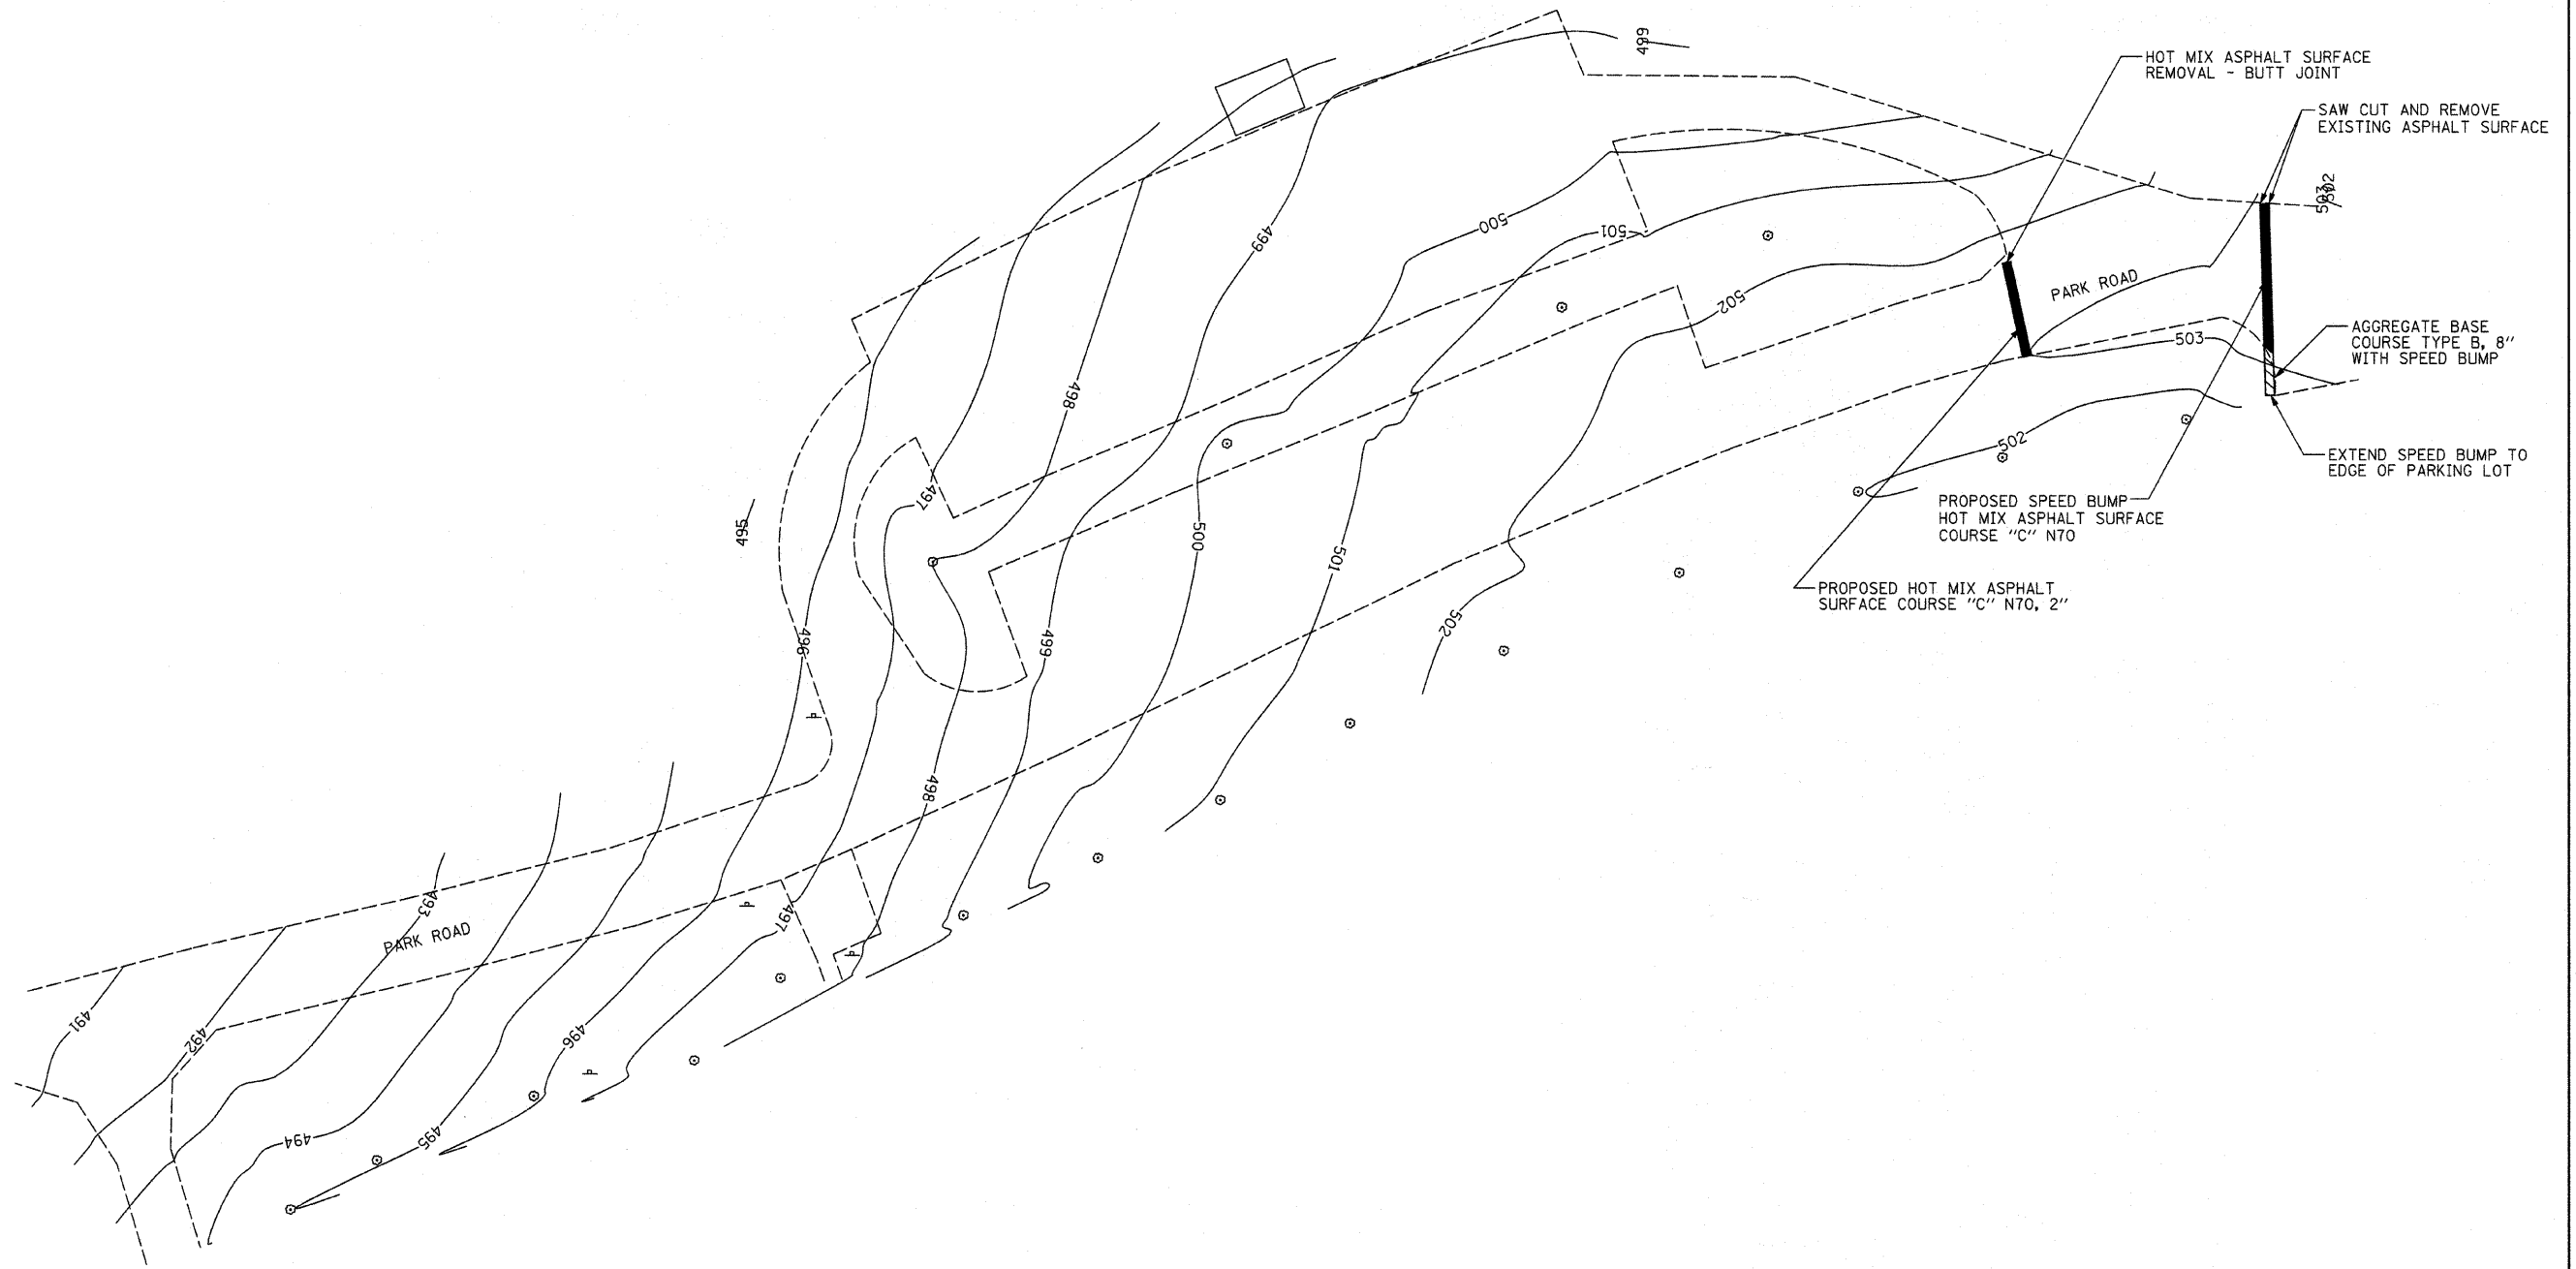

FILE NAME =	USER NAME = #USER#	DESIGNED - R.H.D.	REVISED -
#FILEL#		DRAWN - J.H.F.	REVISED -
	PLOT SCALE = #SCALE#	CHECKED - T.T.P.	REVISED -
	PLOT DATE = #DATE#	DATE - 6/13/08	REVISED -

**STATE OF ILLINOIS  
 DEPARTMENT OF TRANSPORTATION**

**FORT KASKASKIA PLAYGROUND AREA SPEED BUMP  
 PIERRE MENARD/FORT KASKASKIA STATE HISTORIC SITES**

SCALE: 1"=20'    SHEET NO. 6 OF 16 SHEETS    STA.    TO STA.

F.A. RTE.	SECTION	COUNTY	TOTAL SHEETS	SHEET NO.
		RANDOLPH	16	6
FED. ROAD DIST. NO. ILLINOIS FED. AID PROJECT			CONTRACT NO. 46003	

JOB NO. 250-061-H VASCONCELLES ENGINEERING CORP. DESIGN FIRM REGISTRATION NUMBER 184-002107