



TYPICAL ENTRANCE/EXIT RAMP COMBINATION PAVEMENT MARKINGS

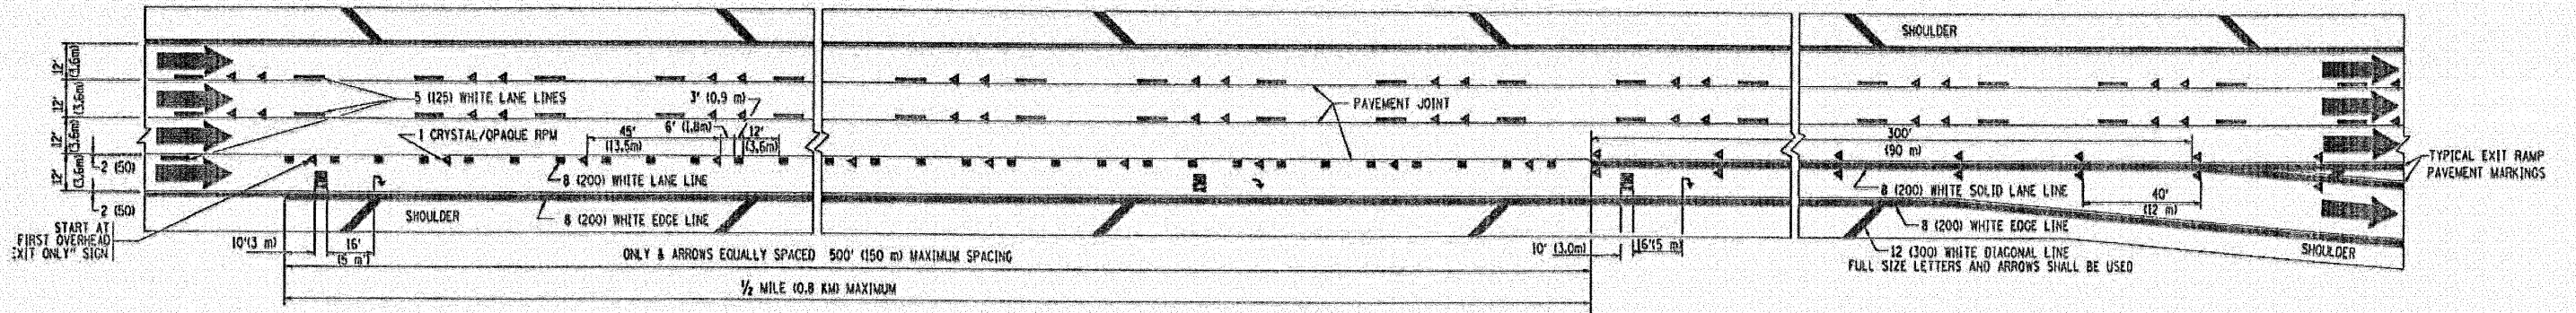

TYPICAL EXIT ONLY LANE PAVEMENT MARKINGS

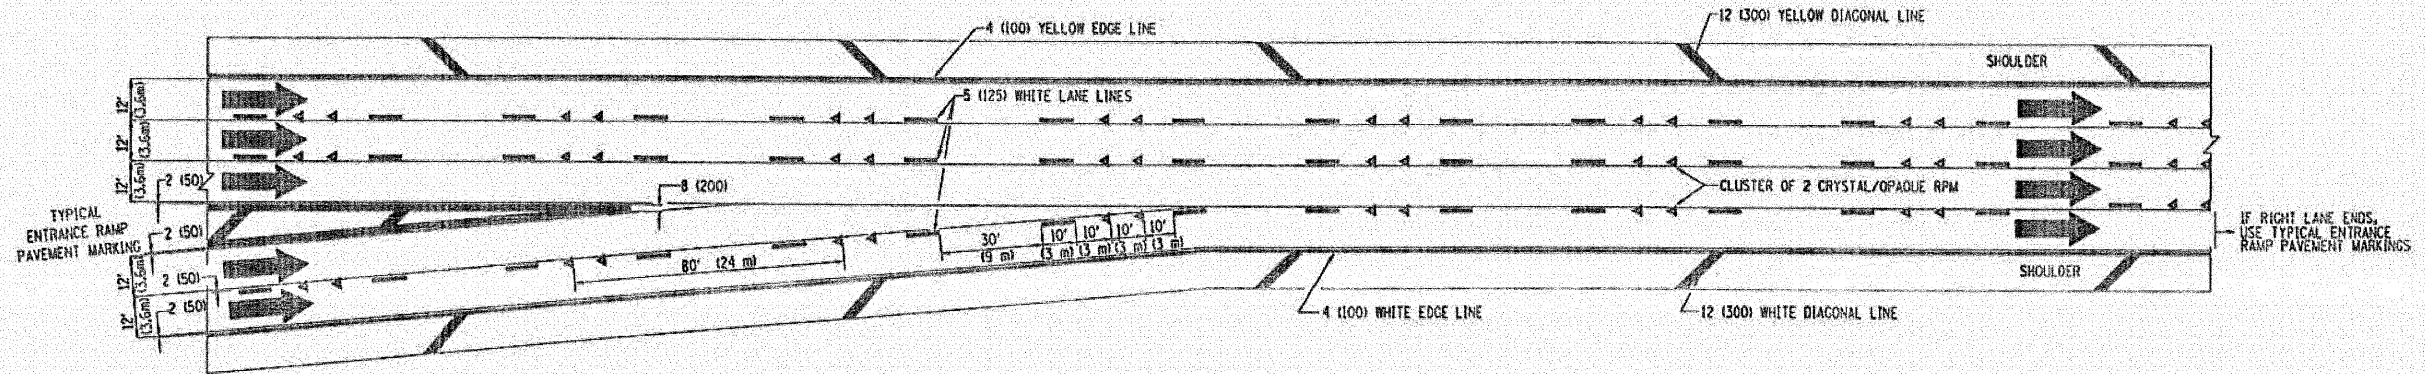

TYPICAL TWO LANE ENTRANCE RAMP PAVEMENT MARKINGS

MULTI-LANE FREEWAY PAVEMENT MARKING DETAILS

REVISIONS	
NAME	DATE
DPS	1/90
DPS	5/91
SPB	1/07

LONCO, INC.
CONSULTING ENGINEERS
1050 WALL ST., SUITE 222
MADEIRAVILLE, ILLINOIS 60543 PH (630) 577-9100

DESIGNED - MJY
DRAWN - ST
CHECKED - MJY
DATE - 07/08/2009

REVISED -
REVISED -
REVISED -
REVISED -

STATE OF ILLINOIS
DEPARTMENT OF TRANSPORTATION

DISTRICT ONE DETAIL SHEETS
I-80 (EAST OF 80th TO I-294)

SCALE: NONE SHEET NO. 8 OF 14 SHEETS STA. 10+00 TO STA. 405+00

F.A.I. RTE.	SECTION	COUNTY	TOTAL SHEETS	SHEET NO.
349	(95-5-1, ETC. 1819-824 RS-1)	WILL & COOK	80	55
0-91-145-09		CONTRACT NO. 60F61		
FED. ROAD DIST. NO.		ILLINOIS FED. AID PROJECT		