STATE OF ILLINOIS

**DEPARTMENT OF TRANSPORTATION** 

**DIVISION OF HIGHWAYS** 

PROPOSED HIGHWAY PLANS

FAP 840 IL-50 (GOVERNORS HWY)

**LOCATION 1: KENNEDY RD. TO KANKAKEE CO LINE** 


**LOCATION 2: PAULING RD. TO ICC RR** 

SECTION: 141 RS-4

PROJECT: ESP-0840(063)

RESURFACING (3P)
WILL COUNTY

C-91-756-09

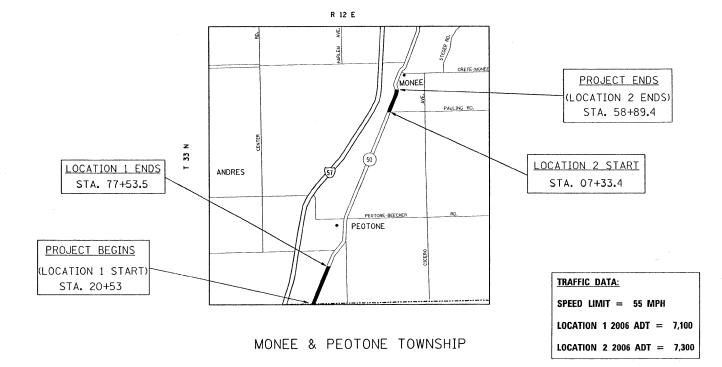

GROSS AND NET LENGTH = 10,856.5 FT. = 2.06 MILE

## D-91-756-09



STATE OF ILLINOIS
DEPARTMENT OF TRANSPORTATION
DIVISION OF HIGHWAYS

SUBMITTED

JUNE 30 20 09

Director OF HIGHWAYS, REGION ENGINEER

August 14, 20 09

Charles J. Ingensell 160

ENGINEER OF DESIGN AND ENVIRONMENT

August 14, 20 09

Christia M. Reed 160

DIRECTOR OF HIGHWAYS, CHIEF ENGINEER

PRINTED BY THE AUTHORITY OF THE STATE OF ILLINOIS

FOR INDEX OF SHEETS, SEE SHEET NO. 2

 $\circ$ 

0 🔏 🛰

 $\circ$ 

PROJECT IS LOCATED IN THE VILLAGES OF MONEE & PEOTONE

0 100' 200' 300'— 1"= 100'
0 10' 20' 30'— 1"= 10'
0 50' 100'
0 50' 100' 1"= 40'
0 50' 100' — 1"= 30'
0 50' 100' — 1"= 20'

FULL SIZE PLANS HAVE BEEN PREPARED USING STANDARD ENGINEERING SCALES. REDUCED SIZED PLANS WILL NOT CONFORM TO STANDARD SCALES. IN MAKING MEASUREMENTS ON REDUCED PLANS, THE ABOVE SCALES MAY BE USED.

J.U.L.I.E.
JOINT UTILITY LOCATION INFORMATION FOR EXCAVATION
1-800-892-0123
OR 811

PROJECT ENGINEER: JENPAI CHANG (847) 705–4432 PROJECT MANAGER: KEN ENG (847) 705–4247

CONTRACT NO. 60H58