
STATE OF ILLINOIS

DEPARTMENT OF TRANSPORTATION DIVISION OF HIGHWAYS

PROPOSED

HIGHWAY PLANS

FAP ROUTE 338 (IL 59)
SECTION: (111 & 112) RS-8
BATAVIA ROAD TO NORTH AVE. (IL 64)
RESURFACING
PROJECT: ESP-0338 (038)
DUPAGE COUNTY
C-91-768-09

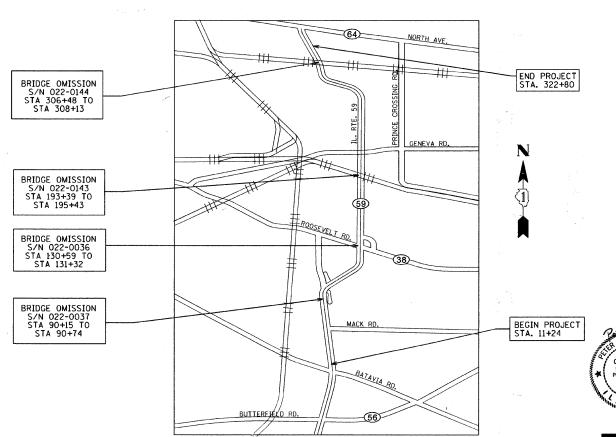

ANTIOCH TOWNSHIP


GROSS LENGTH OF IMPROVEMENT: 31,156 FT (5.901 MILES)

NET LENGTH OF IMPROVEMENT: 30,652 FT (5.805 MILES)

| F.A.P | SECTION | COUNTY | SHEET | SHEET | NO. | | SHEET | NO. | SHEET | SHE

D-91-768-09



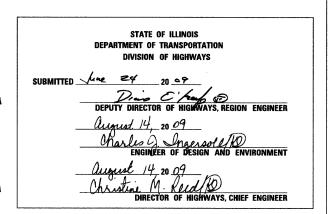

PRINTED BY THE AUTHORITY OF THE STATE OF ILLINOIS

8501 W. Higgins Road; Suite 280

Chicago, Illinois 60631 (773) 399-0112

TRAFFIC DATA

EXISTING ADT = 30,700 TO 42,200 (2007)

SPEED LIMIT = 30 TO 55 MPH

FOR INDEX OF SHEETS, SEE SHEET NO. 2

0

 \circ

THE PROJECT IS LOCATED WITHIN THE CITY OF WEST CHICAGO AND THE CITY OF WARRENVILLE

0 100' 200' 300' — 1" = 100'
0 10' 20' 30' — 1" = 10'
0 50' 100' — 1" = 50'
0 50' 100' — 1" = 40'
0 50' — 100' — 1" = 30' — 1" = 20'

FULL SIZE PLANS HAVE BEEN PREPARED USING STANDARD ENGINEERING SCALES. REDUCED SIZED PLANS WILL NOT CONFORM TO STANDARD SCALES. IN MAKING MEASUREMENTS ON REDUCED PLANS, THE ABOVE SCALES MAY BE USED.

J.U.L.I.E.
JOINT UTILITY LOCATION INFORMATION
FOR EXCAVATION
1–800–892–0123 OR 811

PROJECT ENGINEER: PETER JOHNSTON (GRAEF) 773–399–0112 PROJECT MANAGER: KEN ENG (IDOT) 847–705–4247

CONTRACT NO. 60H70

CONTRACT NO COUZO