
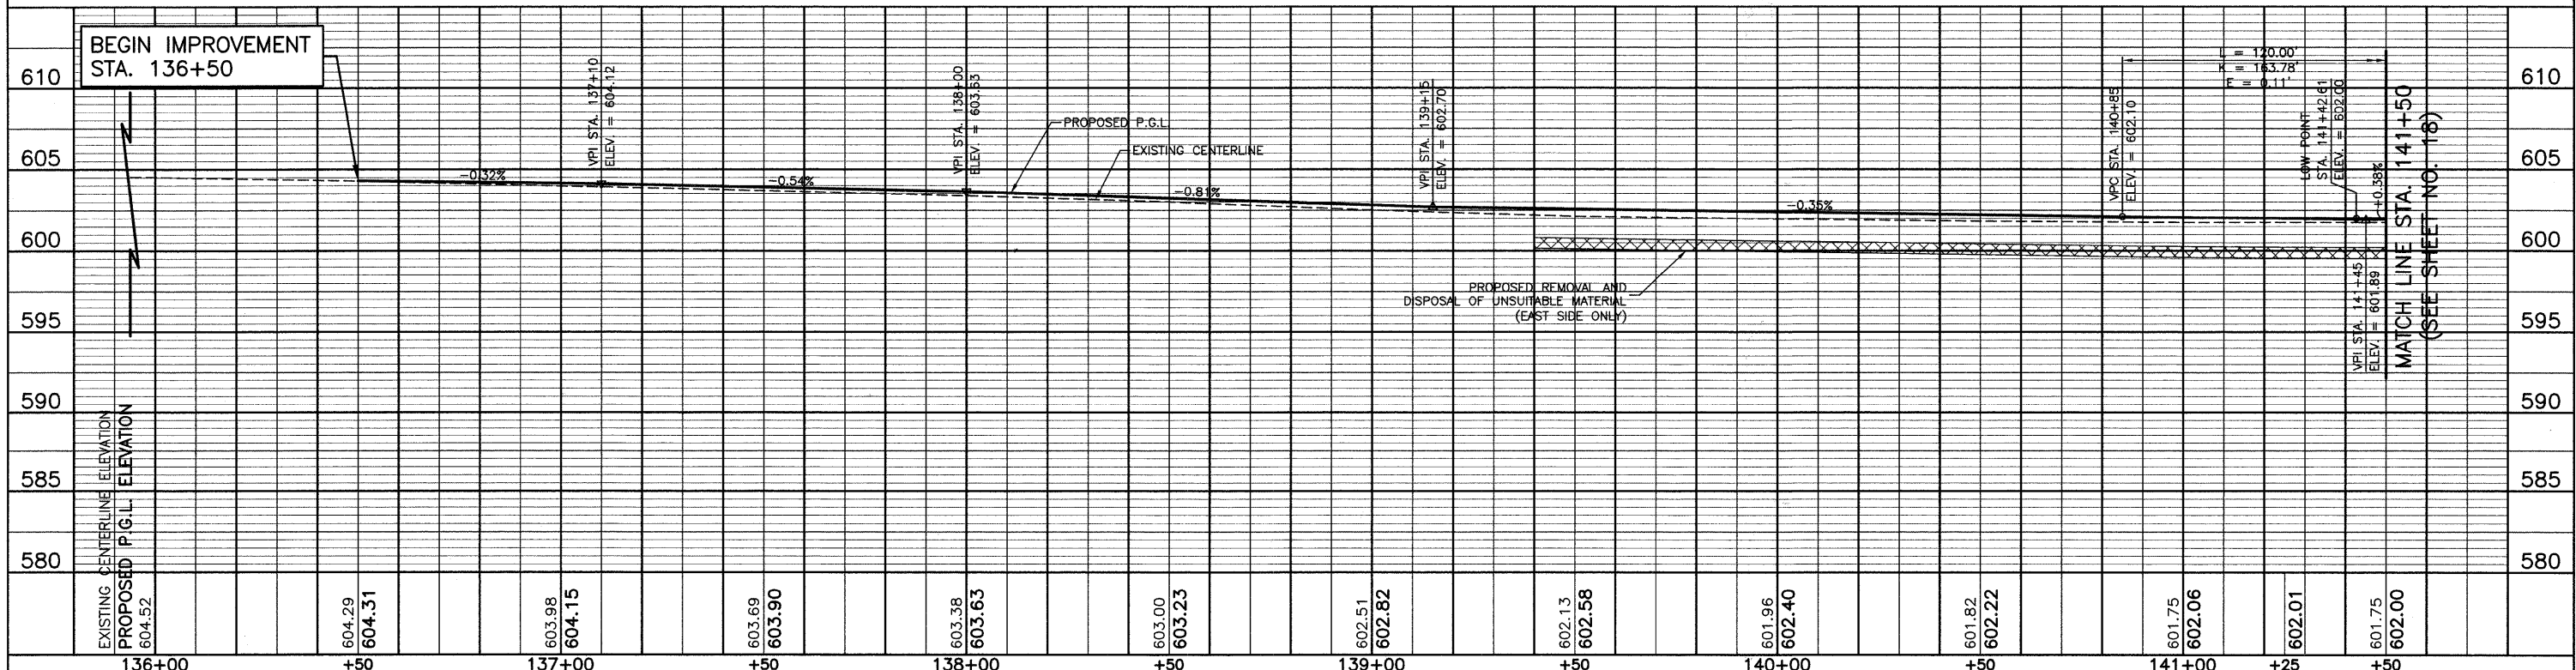


DATE	
BY	
SURVEYED	
ALIGNMENT CHECKED	
RT. OF WAY CHECKED	
NOTE BOOK NO.	
DATE	
BY	
PLAN	
NOTE BOOK NO.	
DATE	
BY	
PROFILE	
NOTE BOOK NO.	
DATE	
BY	

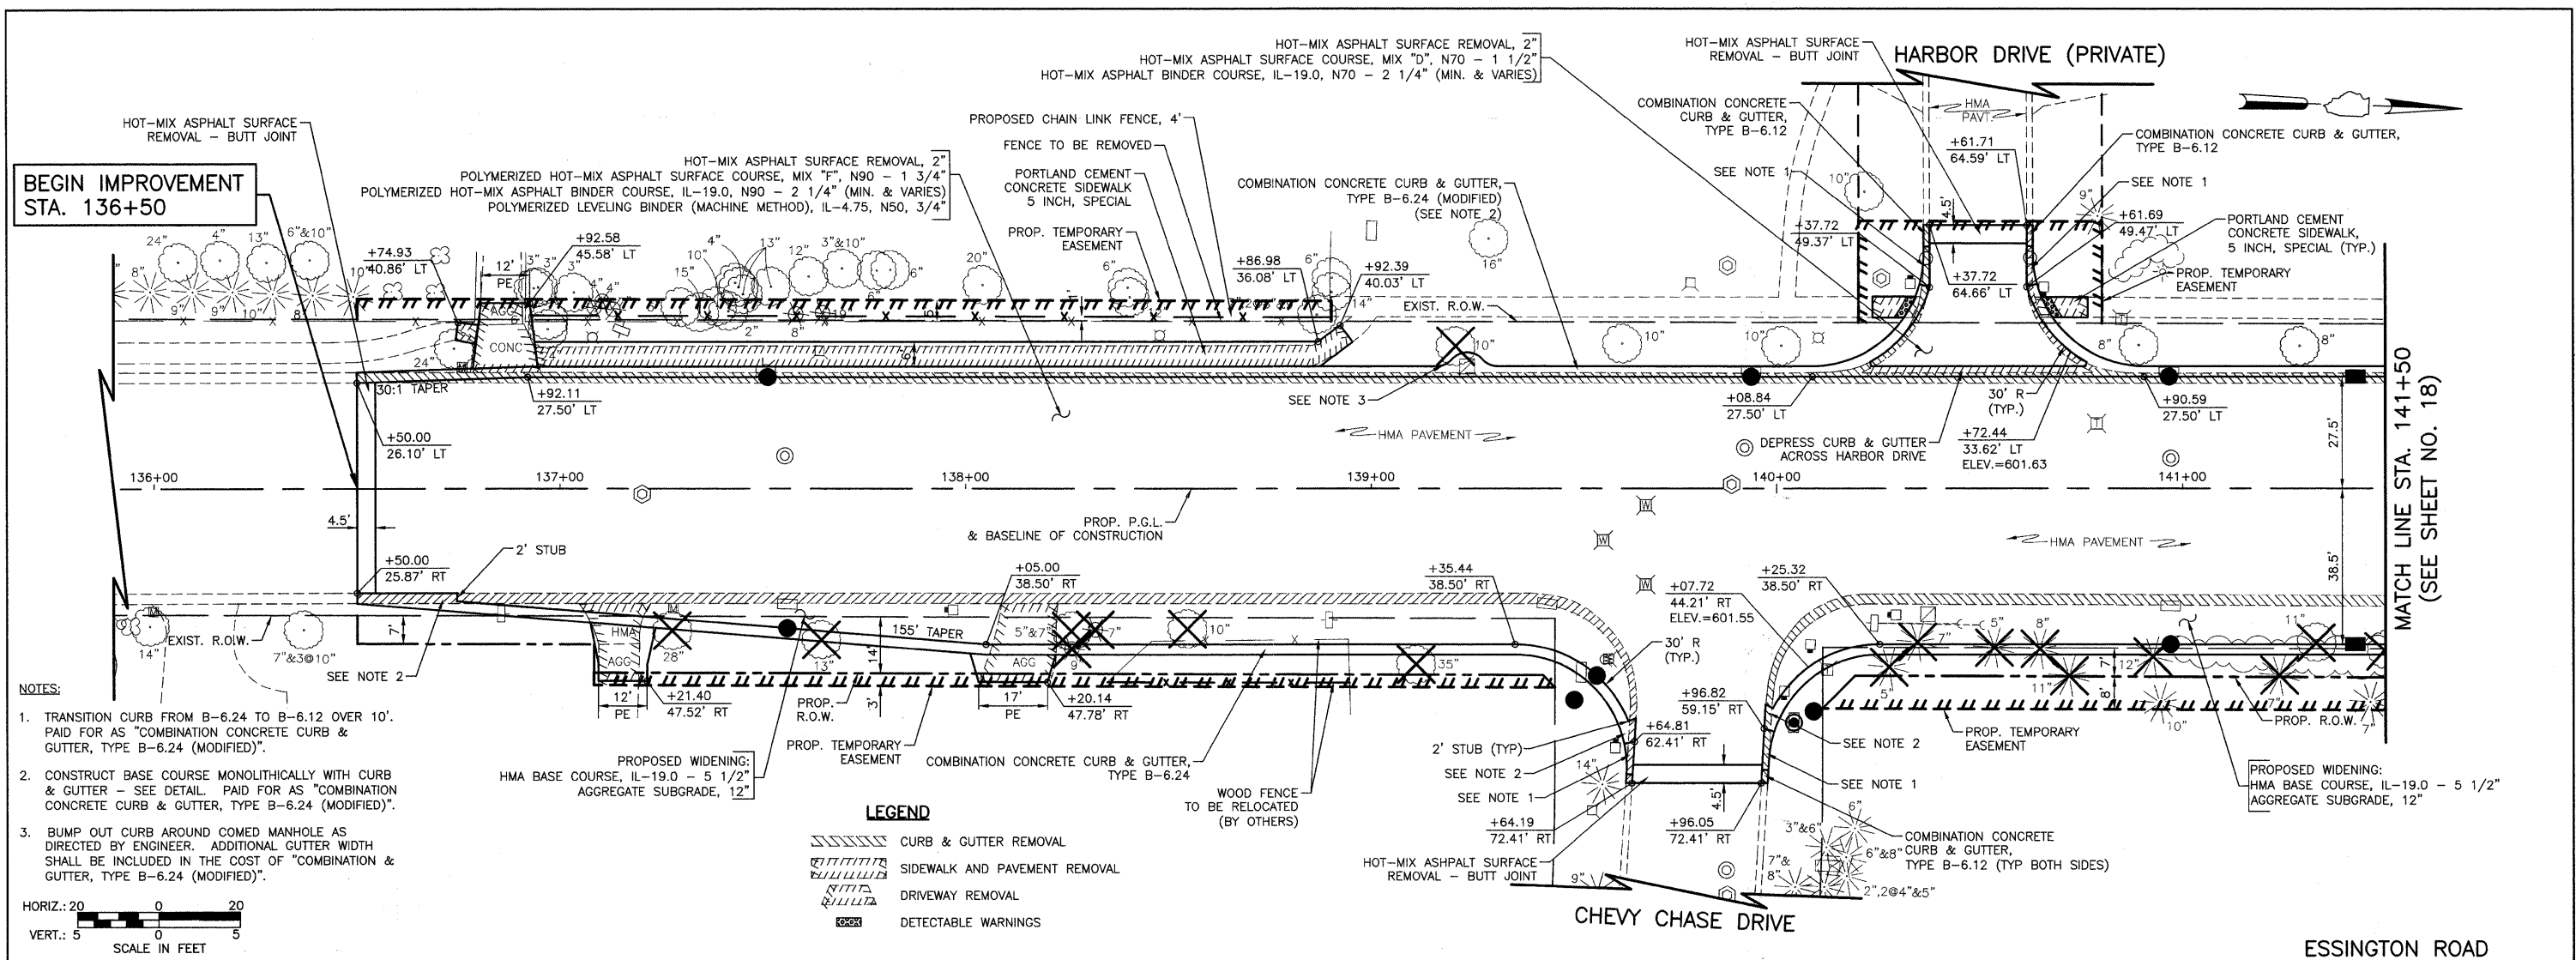

FILE NAME =	USER NAME =	DESIGNED <i>BLG/KRK</i>	REVISED -	STATE OF ILLINOIS DEPARTMENT OF TRANSPORTATION	PLAN & PROFILE ESSINGTON ROAD		F.A.U. RTE. 0326	SECTION 06-00130-00-CH	COUNTY WILL	TOTAL SHEETS 116	SHEET NO. 17	
	PLOT SCALE =	CHECKED <i>DJK</i>	REVISED -		SCALE: 1"=20'	SHEET NO. 1 OF 6 SHEETS	STA. 136+50 TO STA. 141+50	FED. ROAD DIST. NO. 7 ILLINOIS	FED. AID PROJECT M-8003(654)	CONTRACT NO. 63185		
	PLOT DATE =	DATE 5-29-09	REVISED -									