
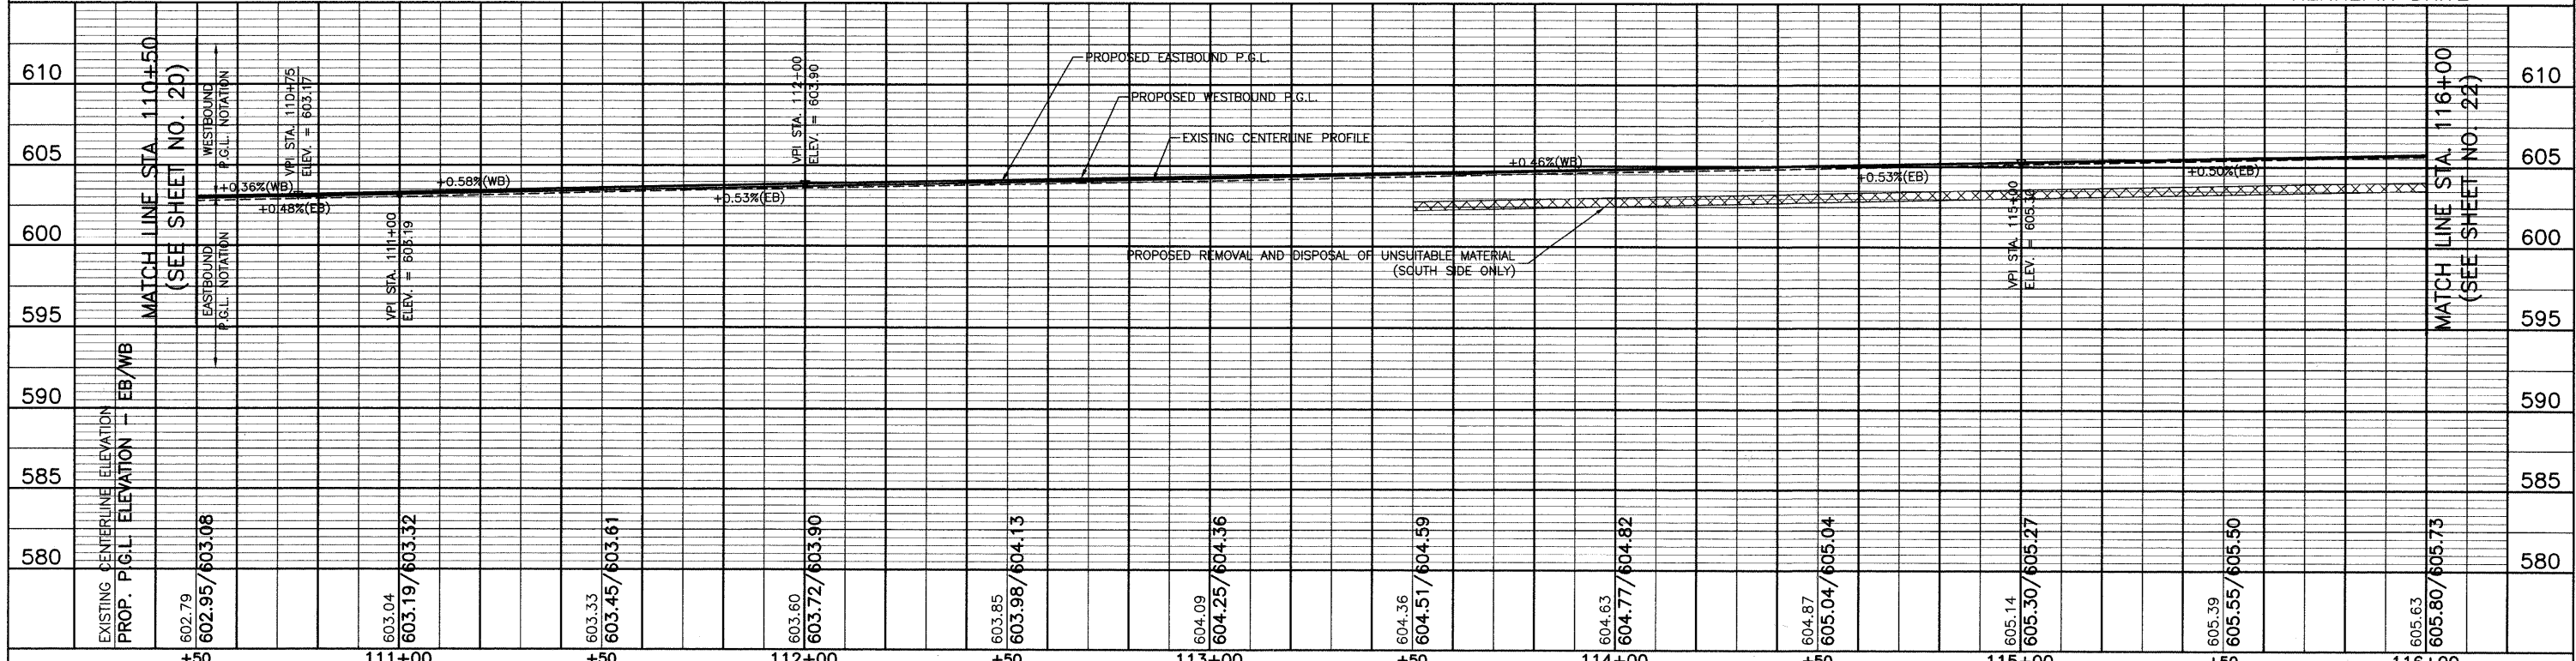


PLAN	
DATE	BY
SURVEYED	ALIGNED
NOTE BOOK NO.	RT. OF WAY CHECKED
	NO. CAD FILE NAME

PROFILE	
DATE	BY
SURVEYED	GRADES CHECKED
NOTE BOOK NO.	B.M. NOTED
	STRUCTURE NOTATIONS CHFD

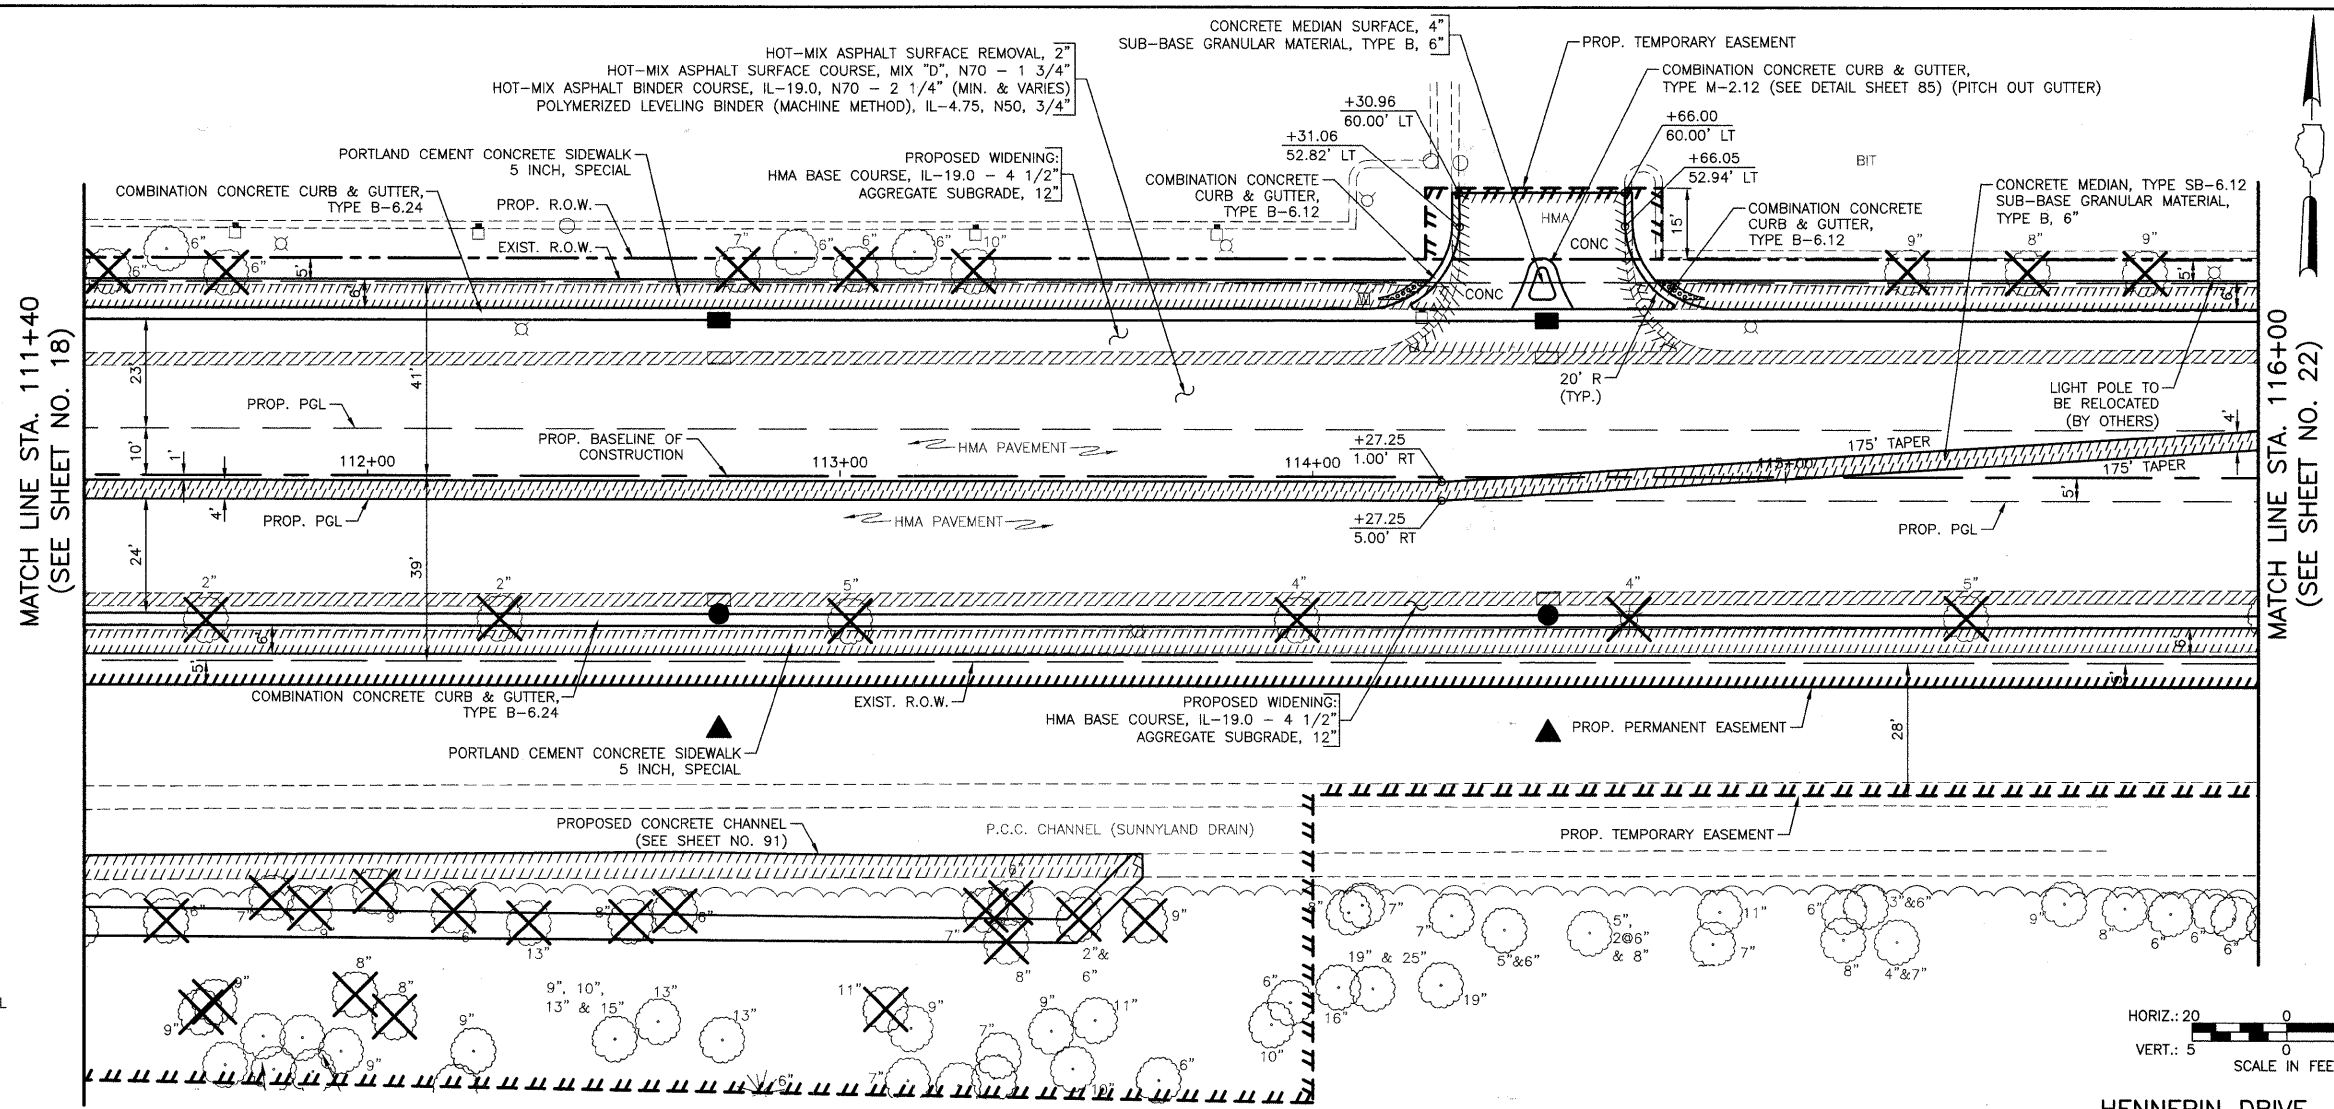

FILE NAME =	USER NAME =	DESIGNED <i>BLG/CRK</i>	REVISED -	STATE OF ILLINOIS DEPARTMENT OF TRANSPORTATION	PLAN & PROFILE HENNEPIN DRIVE	F.A.U. RTE.	SECTION	COUNTY	TOTAL SHEETS	SHEET NO.
	PLOT SCALE =	DRAWN <i>BLG/CRK</i>	REVISED -			0326	06-00130-00-CH	WILL	116	21
	PLOT DATE =	CHECKED <i>DJK</i>	REVISED -			SCALE: 1"=20'		SHEET NO. 5 OF 6 SHEETS		STA. 110+50 TO STA. 116+00
		DATE <i>5-29-09</i>	REVISED -			FED. ROAD DIST. NO. 7	ILLINOIS	FED. AID PROJECT M-8003(654)		