


LEGEND

- TYPE II BARRICADE OR DRUM
- DIRECTION OF TRAFFIC
- ⬇️ TEMPORARY TRAFFIC SIGN ON PERMANENT SUPPORT
- ▨ WORK ZONE
- ⚡ TYPE III BARRICADE

NOTE: RESTAURANT DRIVEWAY SHALL BE STAGE CONSTRUCTED SO THAT HALF OF THE DRIVEWAY SHALL BE OPEN AT ALL TIMES.

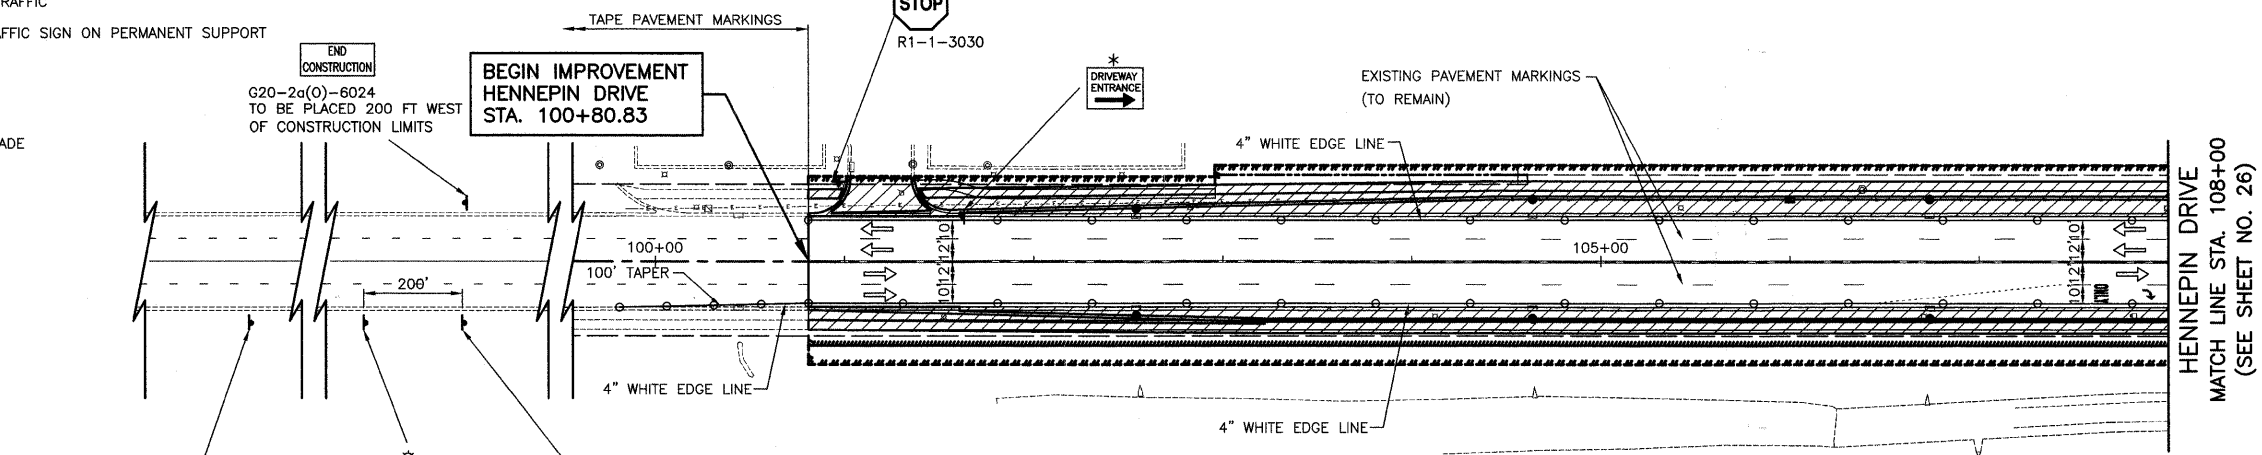


TEMPORARY INFORMATION SIGN LOCATE AS DIRECTED BY THE ENGINEER (SEE SHEET 83 FOR DETAILS)

ROAD CONSTRUCTION AHEAD W20-I(O)-4848

WORKERS W21-I110(O)-4848 TO BE PLACED 200 FT WEST OF CONSTRUCTION LIMITS

NOTE: AT LEAST ONE DRIVEWAY TO MOVIE THEATER SHALL BE OPEN AT ALL TIMES.

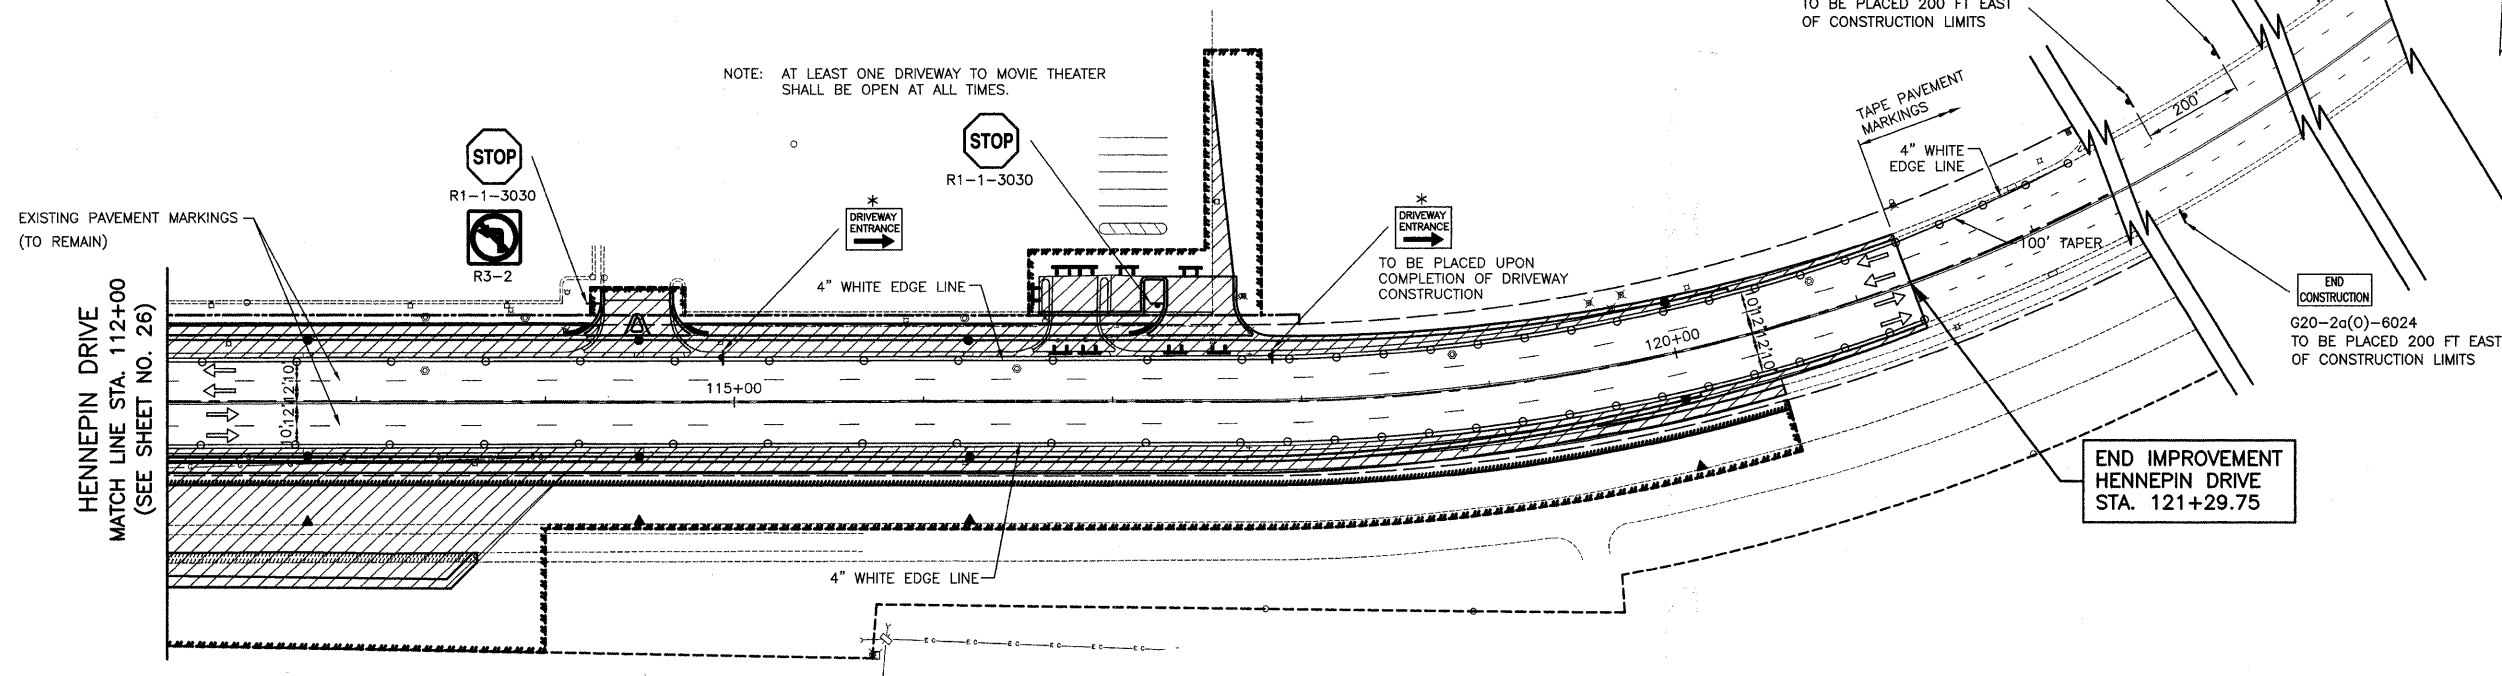

TEMPORARY INFORMATION SIGN LOCATE AS DIRECTED BY THE ENGINEER (SEE SHEET 83 FOR DETAILS)


ROAD CONSTRUCTION AHEAD W20-I(O)-4848

WORKERS W21-I110(O)-4848 TO BE PLACED 200 FT EAST OF CONSTRUCTION LIMITS

END IMPROVEMENT HENNEPIN DRIVE STA. 121+29.75

- NOTES:**
- ALL TEMPORARY PAVEMENT MARKINGS SHALL BE PAINT UNLESS OTHERWISE NOTED.
 - ADDITIONAL SIGNS WILL BE REQUIRED FOR LANE CLOSURES WHICH ARE NOT SHOWN ON THE PLANS BUT WILL BE REQUIRED AS PER I.D.O.T. STANDARD 701701.

* SEE DETAIL TC-26 FOR DETAILS.

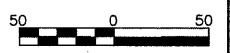

FILE NAME =	USER NAME =	DESIGNED BLG/KRK	REVISED --	STATE OF ILLINOIS DEPARTMENT OF TRANSPORTATION	MAINTENANCE OF TRAFFIC PLAN HENNEPIN DRIVE - STAGE 1	F.A.U. RTE.	SECTION	COUNTY	TOTAL SHEETS	SHEET NO.	
		DRAWN BLG/KRK	REVISED --			0326	06-00130-00-CH	WILL	116	27	
		CHECKED DJK	REVISED --			CONTRACT NO. 63185					
		DATE 5-29-09	REVISED --			SCALE: 1"=50'		SHEET NO. 2 OF 4 SHEETS		FED. ROAD DIST. NO. 7 ILLINOIS FED. AID PROJECT M-8003(654)	