





NOTES:

1. DIMENSIONS TO PAVEMENT MARKINGS ARE TO THE CENTER OF A SINGLE LINE OR THE CENTER OF GAP FOR A DOUBLE LINE.
2. ALL PERMANENT PAVEMENT MARKINGS SHALL BE THERMOPLASTIC UNLESS OTHERWISE INDICATED.

LEGEND

- ▬ PROPOSED WHITE LETTERS AND SYMBOLS
- ▶ ONE-WAY WHITE RAISED REFLECTIVE PAVEMENT MARKERS
- ▷ ONE-WAY YELLOW RAISED REFLECTIVE PAVEMENT MARKERS
- ◊ TWO-WAY YELLOW RAISED REFLECTIVE PAVEMENT MARKERS

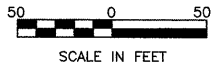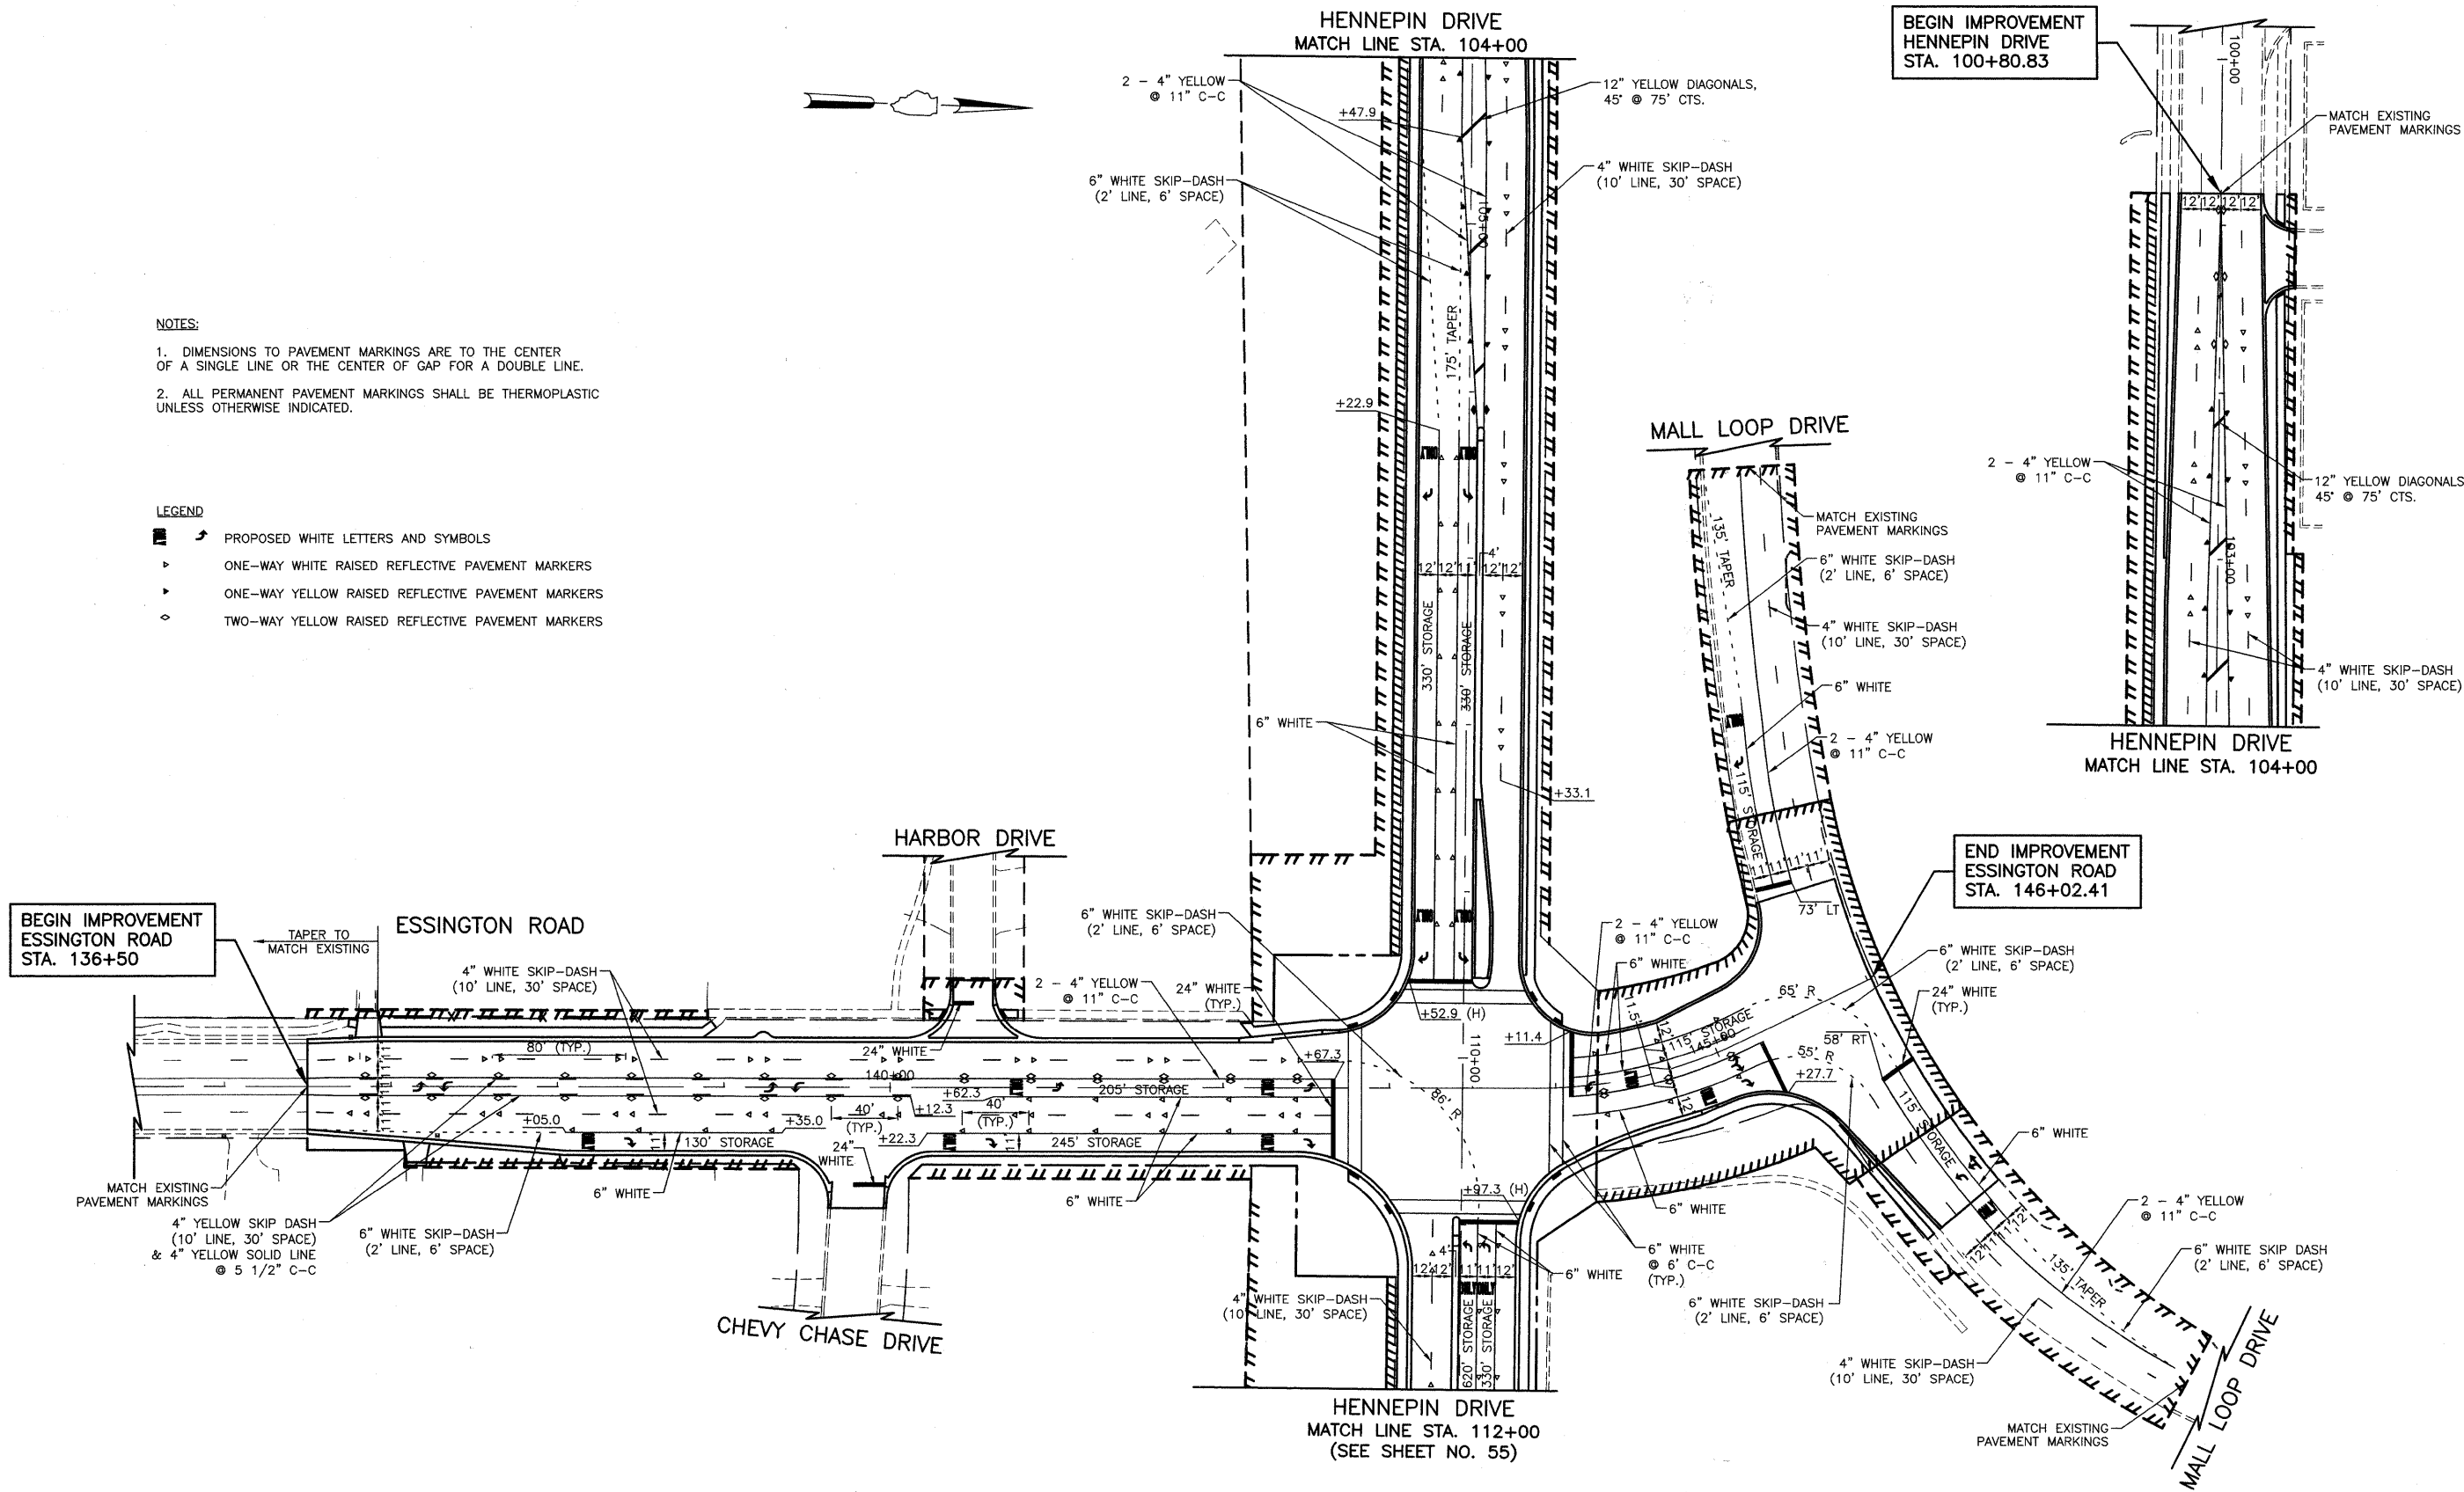

FILE NAME =	USER NAME =	DESIGNED BLG/KRK	REVISED -	STATE OF ILLINOIS DEPARTMENT OF TRANSPORTATION	STRIPING PLAN ESSINGTON ROAD AT HENNEPIN DRIVE		F.A.U. RTE.	SECTION	COUNTY	TOTAL SHEETS	SHEET NO.
		DRAWN BLG/KRK	REVISED -		0326	06-00130-00-CH	WILL	116	54	CONTRACT NO. 63185	
		CHECKED DJK	REVISED -		SCALE: 1"=50'	SHEET NO. 1 OF 2 SHEETS	FED. ROAD DIST. NO. 7 ILLINOIS		FED. AID PROJECT M-8003(654)		
		DATE 5-29-09	REVISED -								