
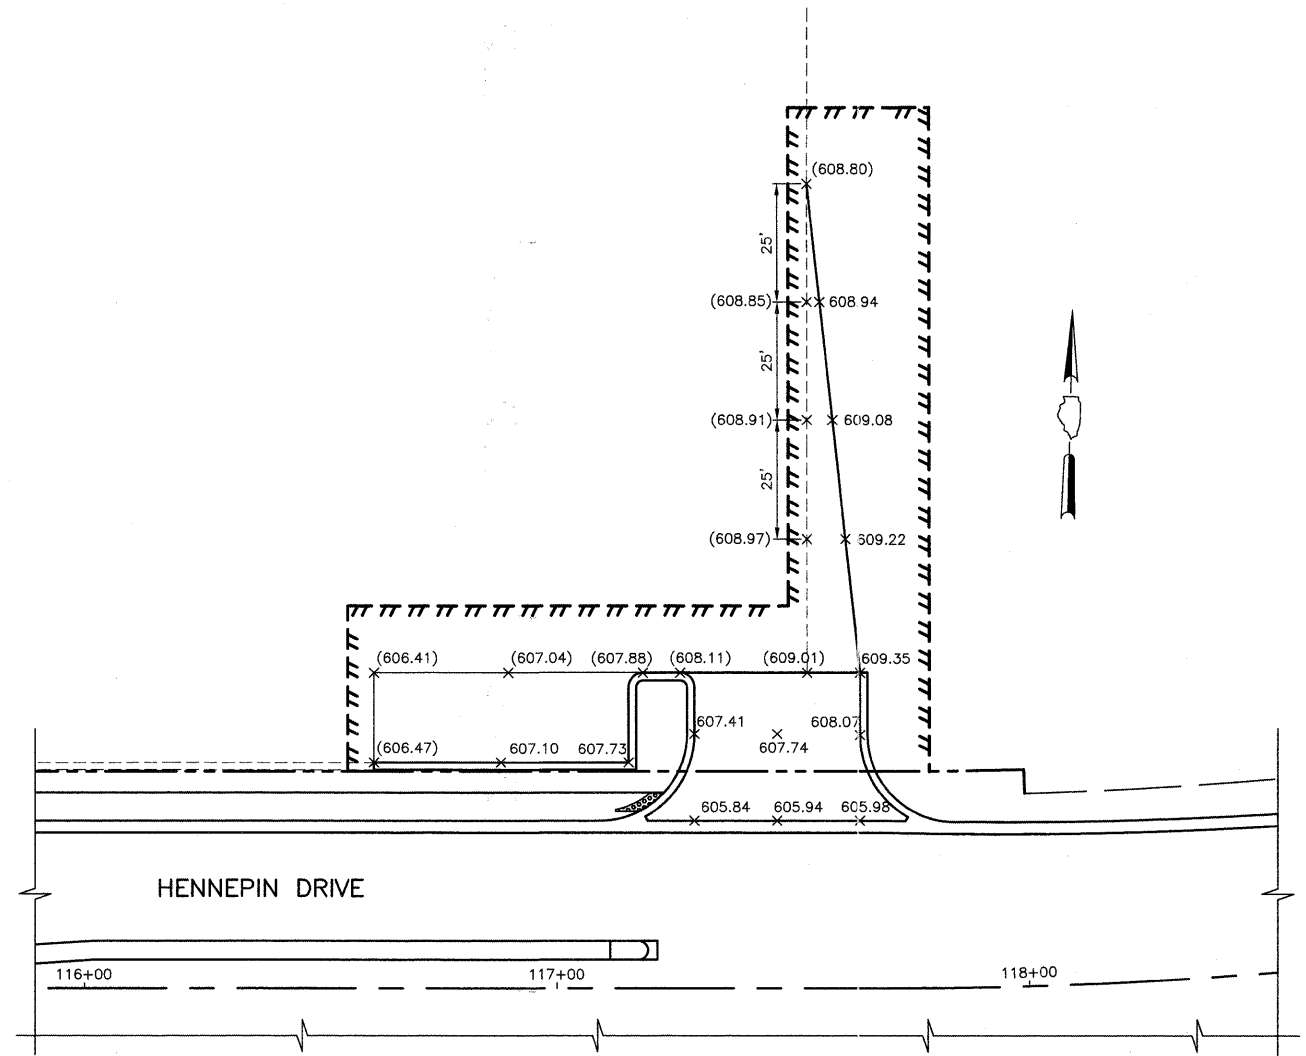



PLAN	DESIGNED	DATE
	PLOTTED	
	ALIGNED	
	CHECKED	
	FILE NAME	
	NO.	

PROFILE	DESIGNED	DATE
	PLOTTED	
	GRADES	
	CHECKED	
	B.M. NOTED	
	STRUCTURE	
	NOTATION	
	NO.	

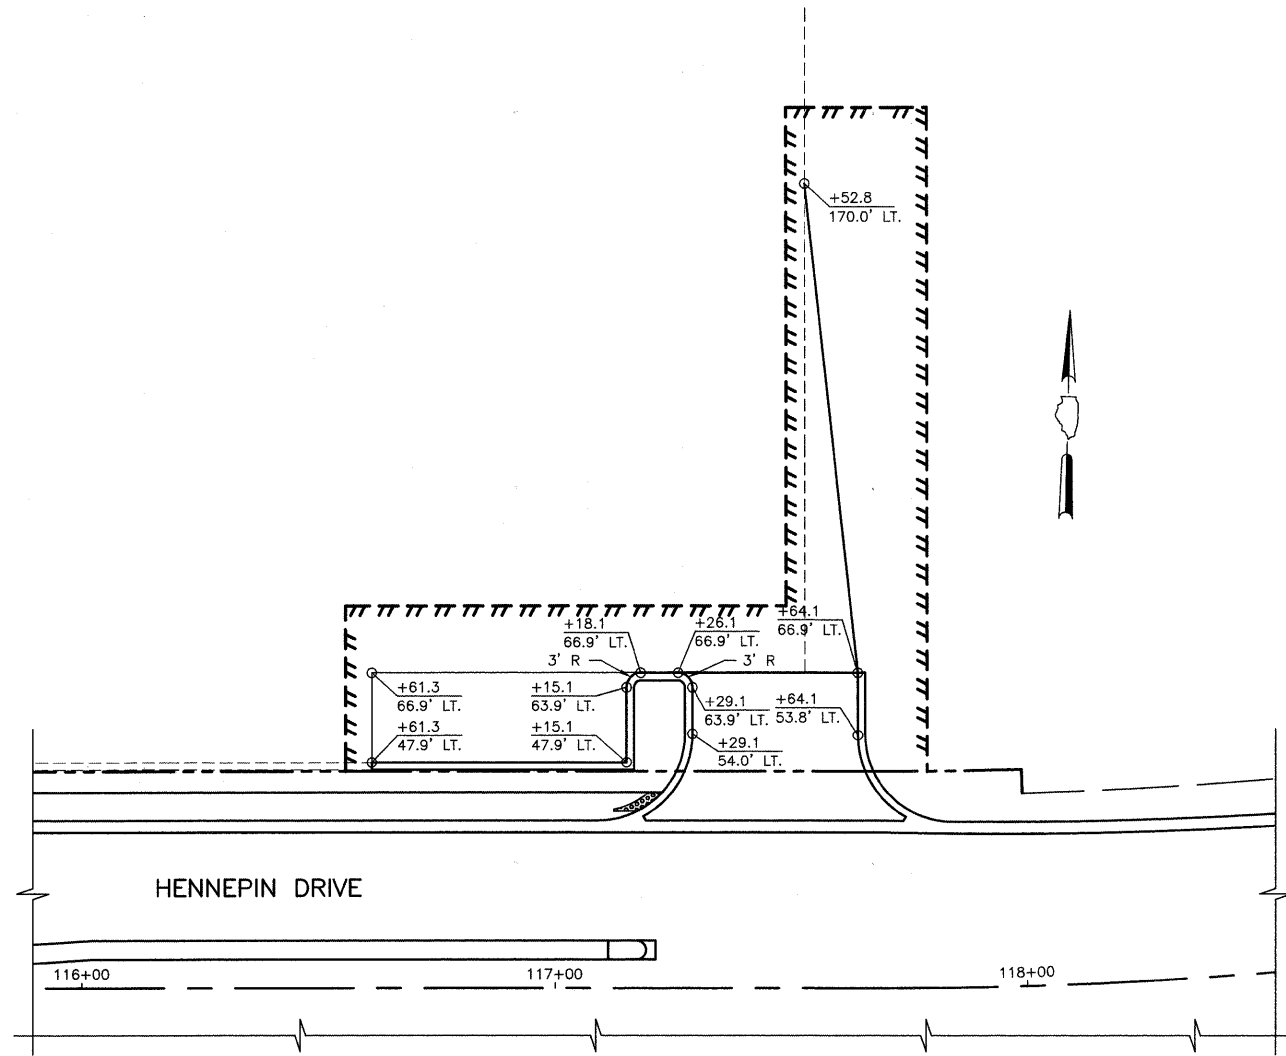

LEGEND

- XXX.XX PROPOSED PAVEMENT ELEVATION
- (XXX.XX) EXISTING PAVEMENT ELEVATION

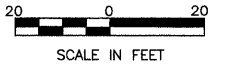

FILE NAME =	USER NAME =	DESIGNED BLG/KRK	REVISED --	STATE OF ILLINOIS DEPARTMENT OF TRANSPORTATION	DRIVEWAY DETAIL HENNEPIN DRIVE	F.A.U. RTE.	SECTION	COUNTY	TOTAL SHEETS	SHEET NO.
		DRAWN BLG/KRK	REVISED --			0326	06-00130-00-CH	WILL	116	88
		CHECKED DJK	REVISED --			CONTRACT NO. 63185				
		DATE 5-29-09	REVISED --			FED. ROAD DIST. NO. 7 ILLINOIS FED. AID PROJECT M-8003(654)				
				SCALE: 1"=20'	SHEET NO. 1 OF 1 SHEETS	STA. 116+00 TO STA. 121+29.75				