


PLAN VIEW

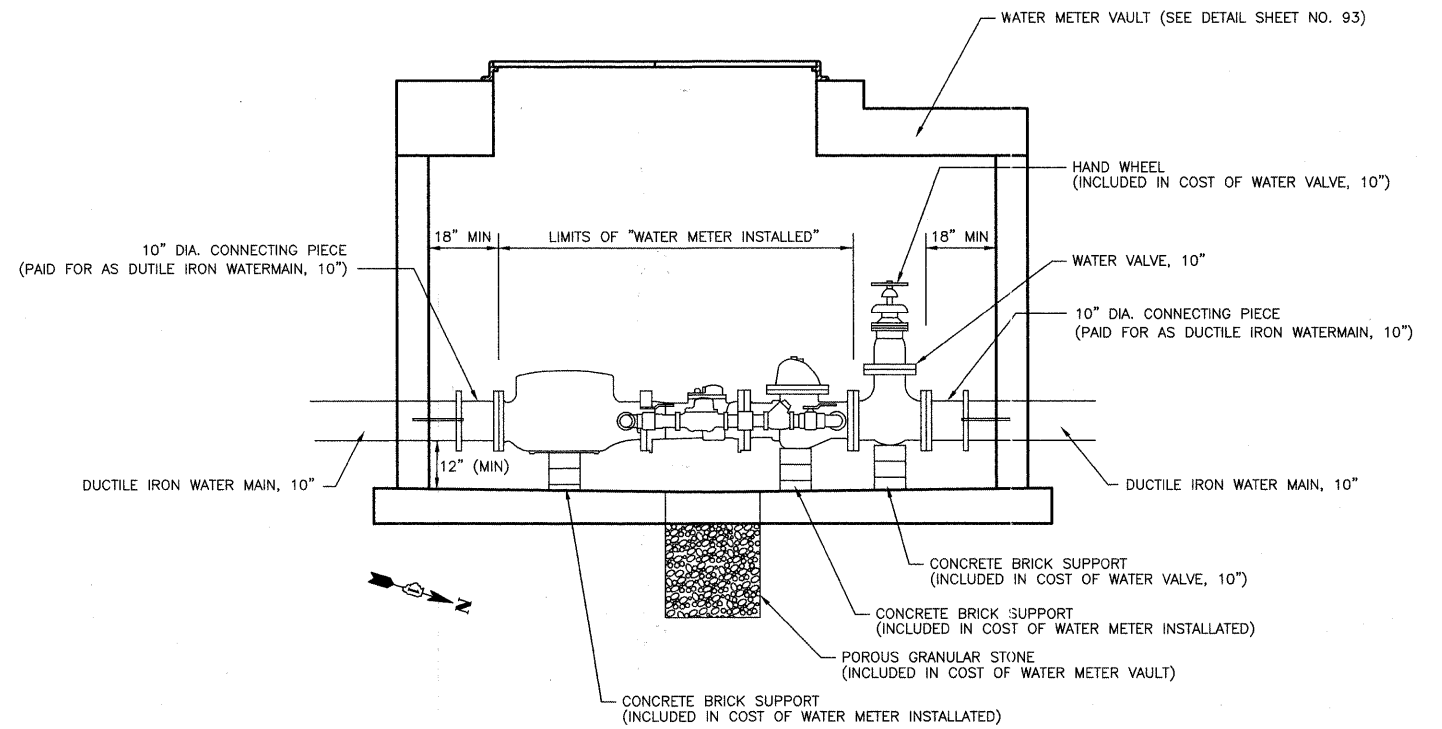

ELEVATION

**WATER METER INSTALLED**  
NOT TO SCALE

FILE NAME =	USER NAME =	DESIGNED <i>BLG/KRK</i>	REVISED -	<b>STATE OF ILLINOIS</b> <b>DEPARTMENT OF TRANSPORTATION</b>	<b>WATER METER VAULT DETAILS</b> ESSINGTON ROAD AT HENNEPIN DRIVE	F.A.U. RTE.	SECTION	COUNTY	TOTAL SHEETS	SHEET NO.
		DRAWN <i>BLG/KRK</i>	REVISED -			0326	06-00130-00-CH	WILL	116	94
	PLOT SCALE =	CHECKED <i>DJK</i>	REVISED -			CONTRACT NO. 63185				
	PLOT DATE =	DATE <i>5-29-09</i>	REVISED -			FED. ROAD DIST. NO. 7   ILLINOIS   FED. AID PROJECT M-8003(854)				

SCALE: NOT TO SCALE SHEET NO. 1 OF 1 SHEETS