


FINAL SURVEY
 SURVEYED PLANNED
 NOTE BOOK TEMPLATE
 AREAS CHECKED

ORIGINAL SURVEY
 SURVEYED PLANNED
 NOTE BOOK TEMPLATE
 AREAS CHECKED

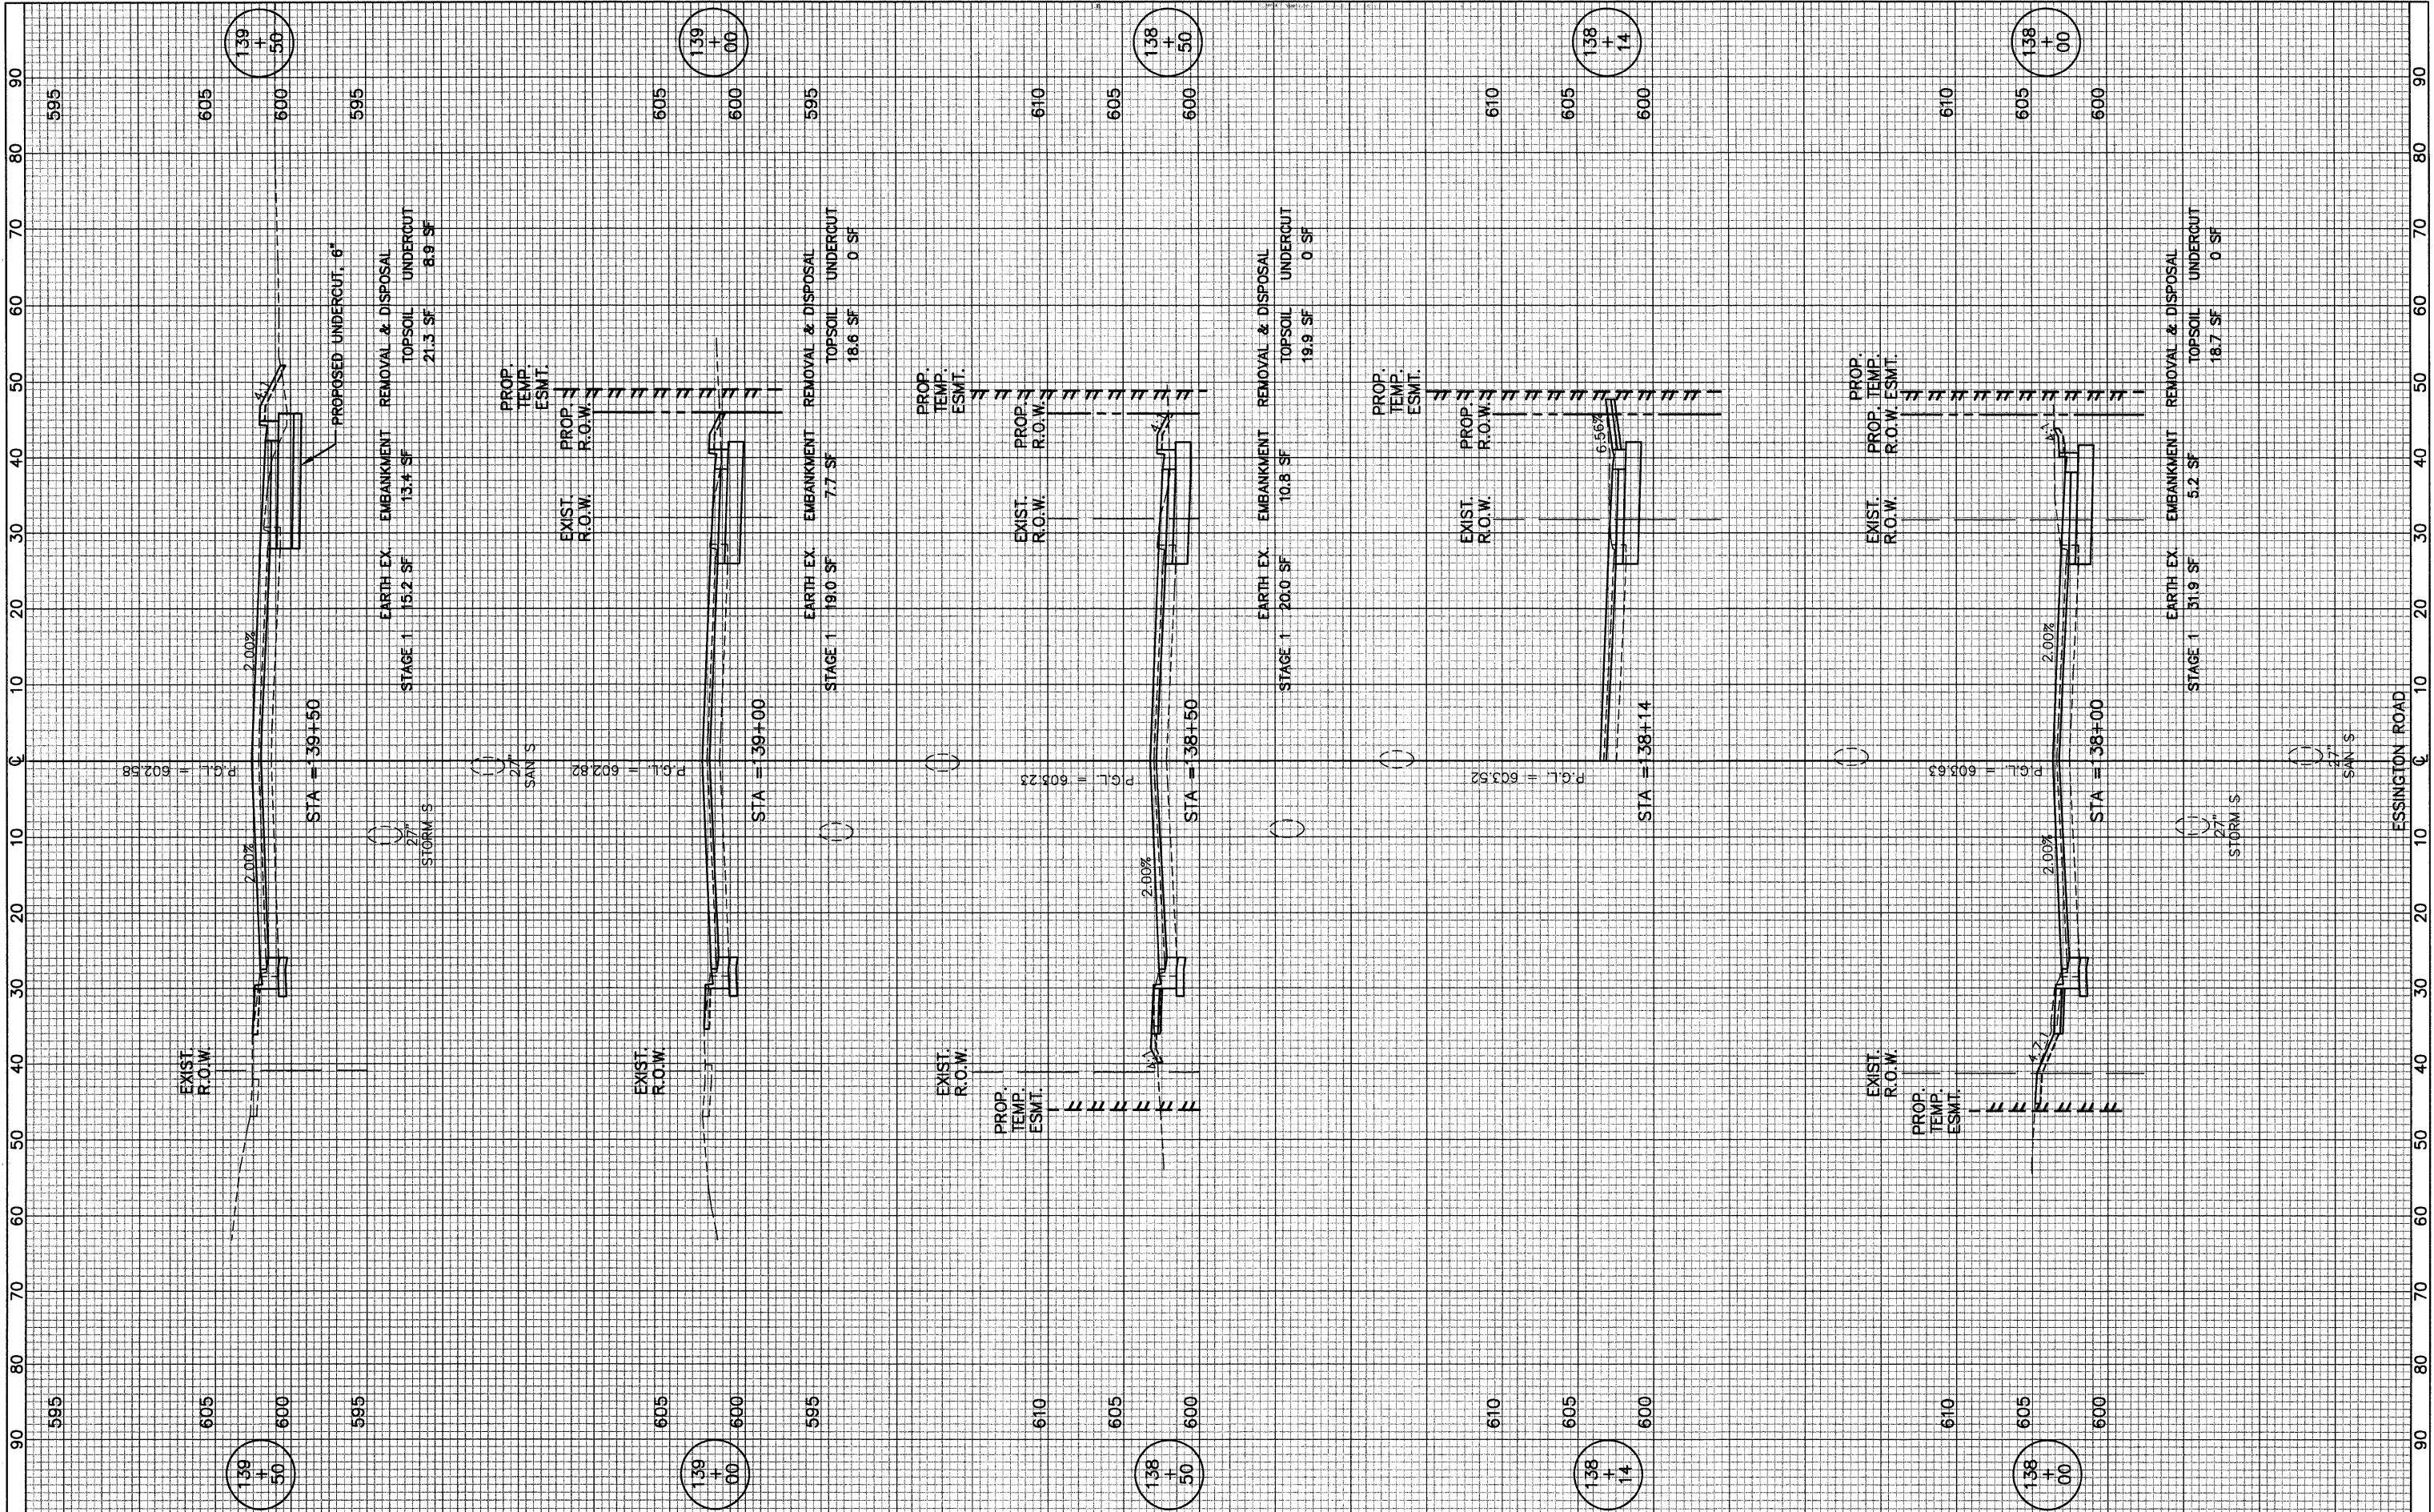

FILE NAME =	USER NAME =	DESIGNED - <i>BLG/KRK</i>	REVISED -	STATE OF ILLINOIS DEPARTMENT OF TRANSPORTATION	ESSINGTON ROAD AT HENNEPIN DRIVE		F.A.U. RTE. 0326	SECTION 06-00130-00-CH	COUNTY WILL	TOTAL SHEETS 116	SHEET NO. 97
	PLOT SCALE =	DRAWN - <i>BLG/KRK</i>	REVISED -		SHEET NO. 2 OF 5 SHEETS	STA. 138+00 TO STA. 139+50	CONTRACT NO. 63185				
	PLOT DATE =	CHECKED - <i>DJK</i>	REVISED -		FED. ROAD DIST. NO. 7 ILLINOIS		FED. AID PROJECT M-8003(654)				
		DATE - 5-29-09	REVISED -								