


FINAL SURVEY	BY	DATE
SURVEYED		
NOTE BOOK		
TEMPLATE		
AREAS CHECKED		
NO.		

ORIGINAL SURVEY	BY	DATE
SURVEYED		
NOTE BOOK		
TEMPLATE		
AREAS CHECKED		
NO.		

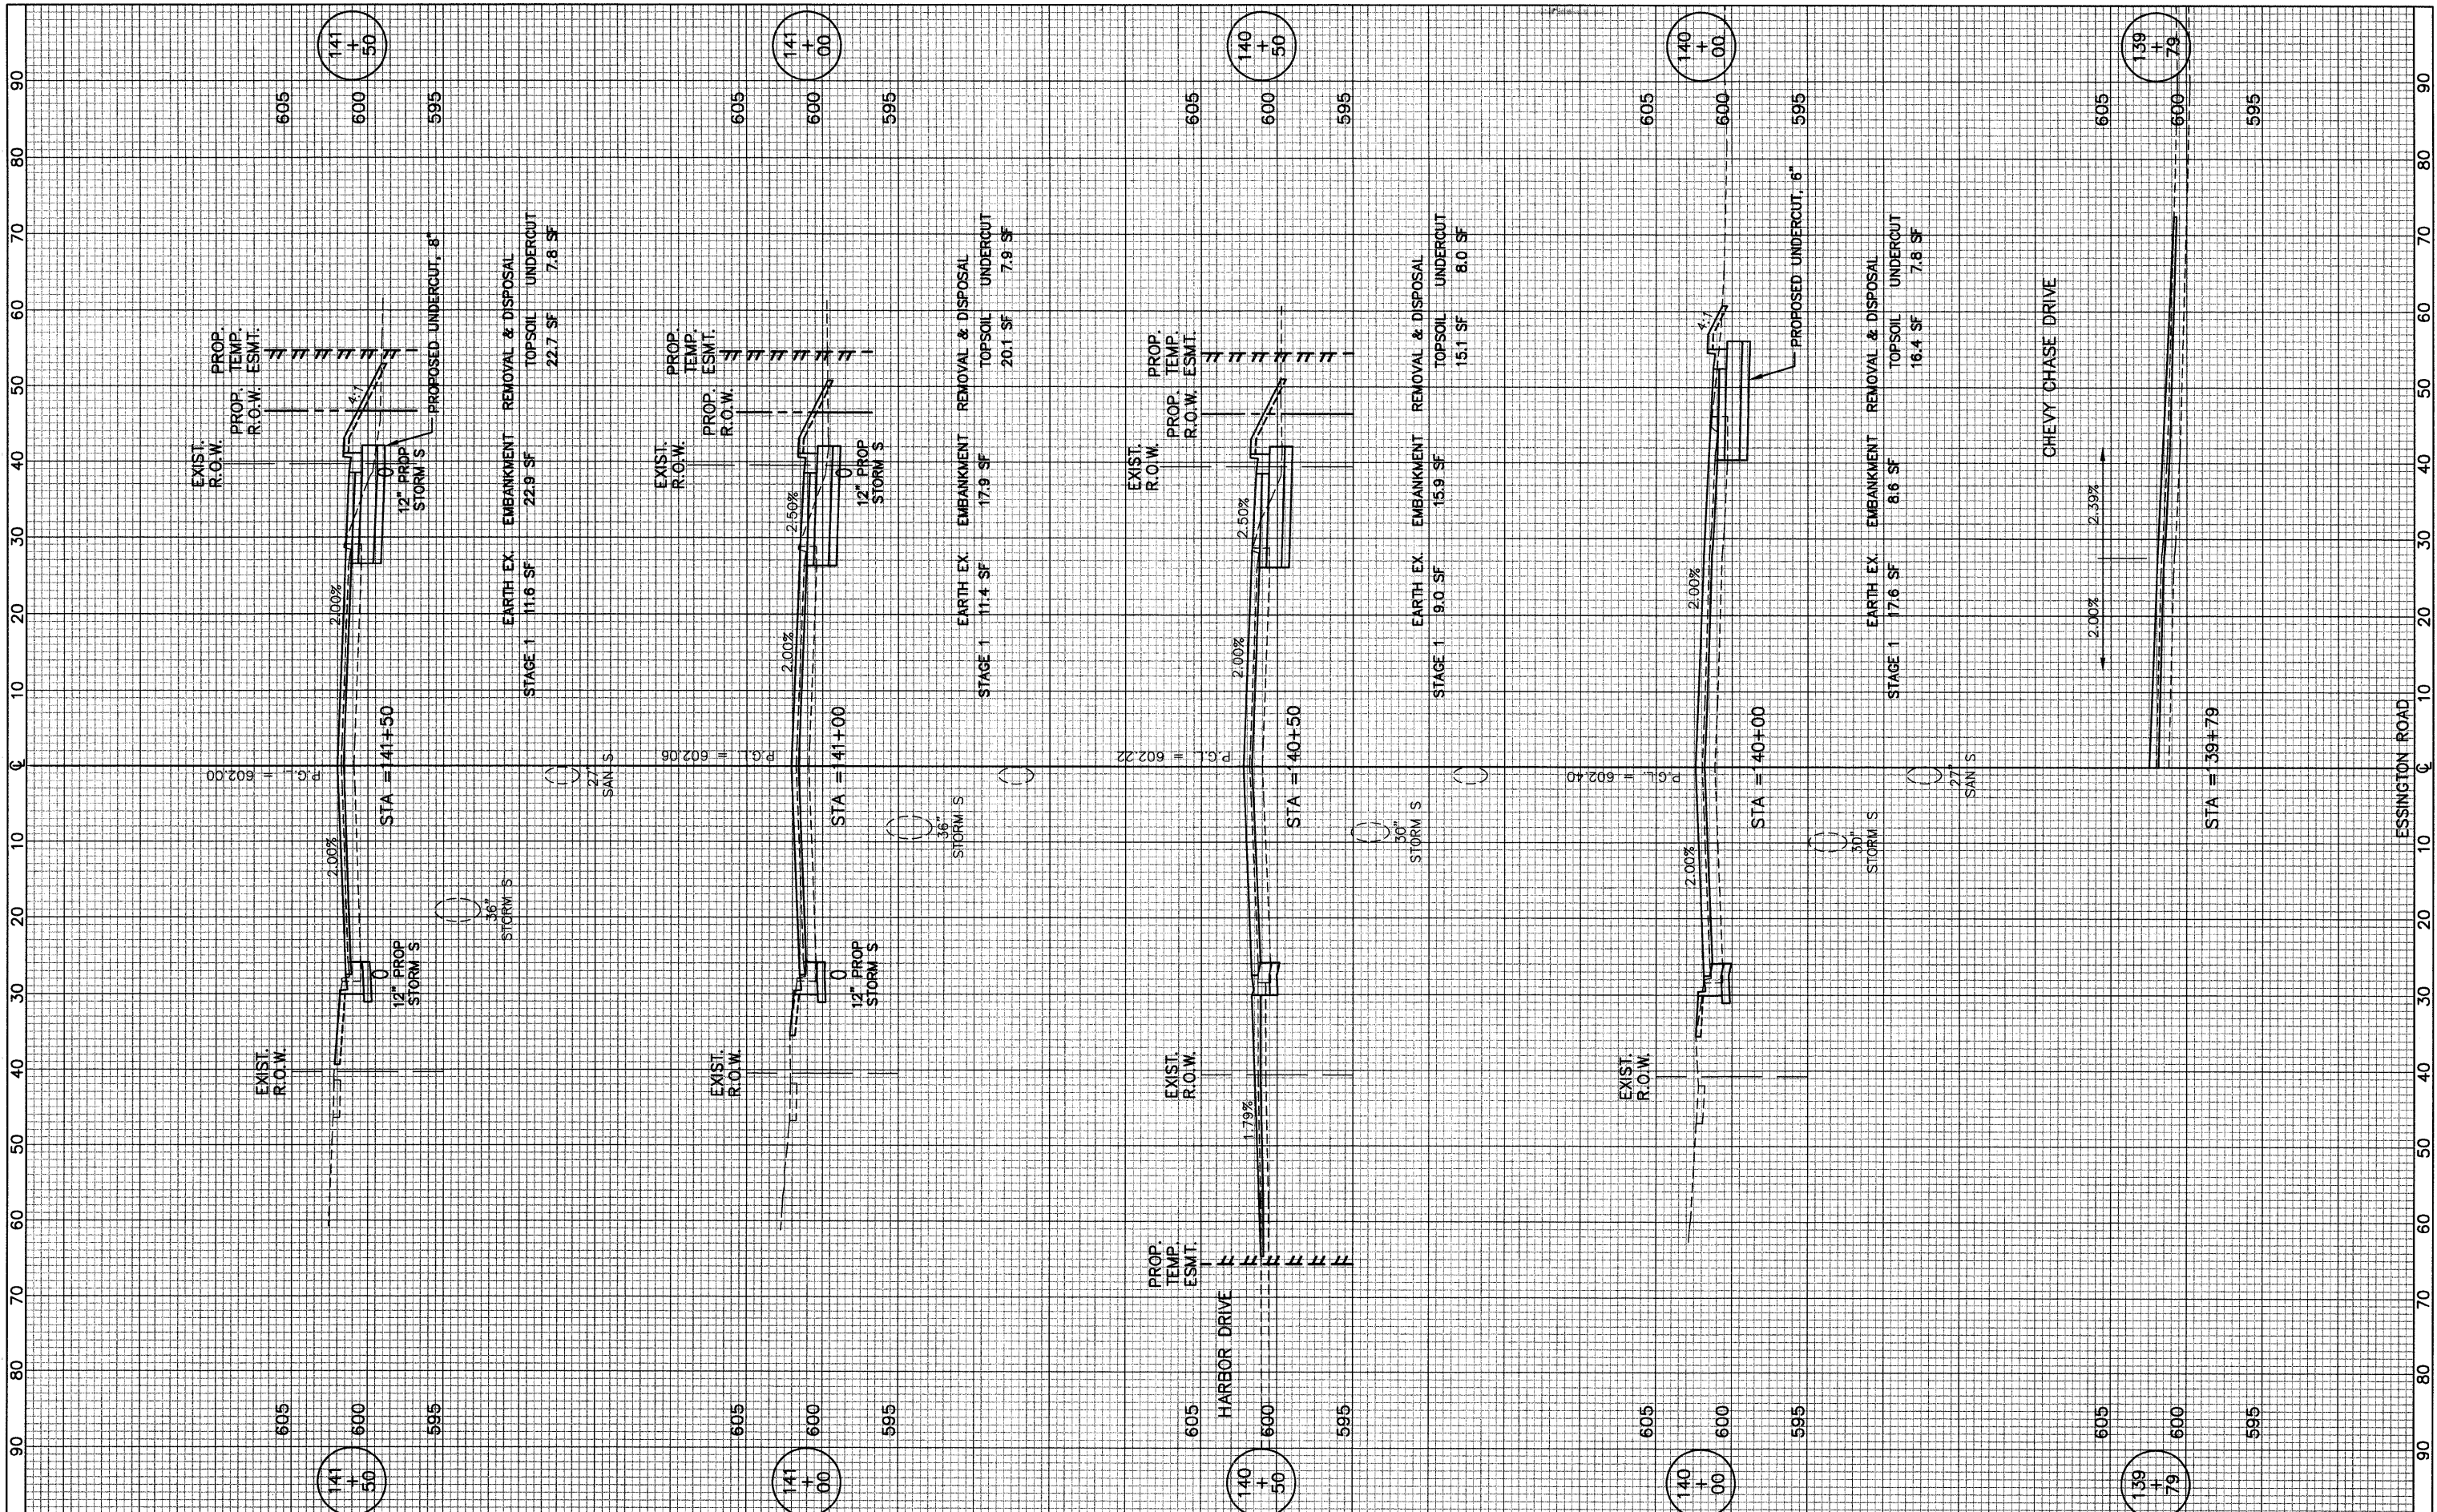

FILE NAME =	USER NAME =	DESIGNED - <i>BLG/KRK</i>	REVISED -	STATE OF ILLINOIS DEPARTMENT OF TRANSPORTATION	ESSINGTON ROAD AT HENNEPIN DRIVE	F.A.U. RTE. 0326	SECTION 06-00130-00-CH	COUNTY WILL	TOTAL SHEETS 116	SHEET NO. 98	
PLOT SCALE =	CHECKED - <i>DJK</i>	DATE - 5-29-09	REVISED -			SHEET NO. 3 OF 5 SHEETS	STA. 139+79 TO STA. 141+50	CONTRACT NO. 63185		FED. ROAD DIST. NO. 7 ILLINOIS	
PLOT DATE =						FED. AID PROJECT M-8003(654)					