


FINAL SURVEYED PLOTTED NOTE BOOK AREAS CHECKED

ORIGINAL SURVEYED PLOTTED NOTE BOOK AREAS CHECKED

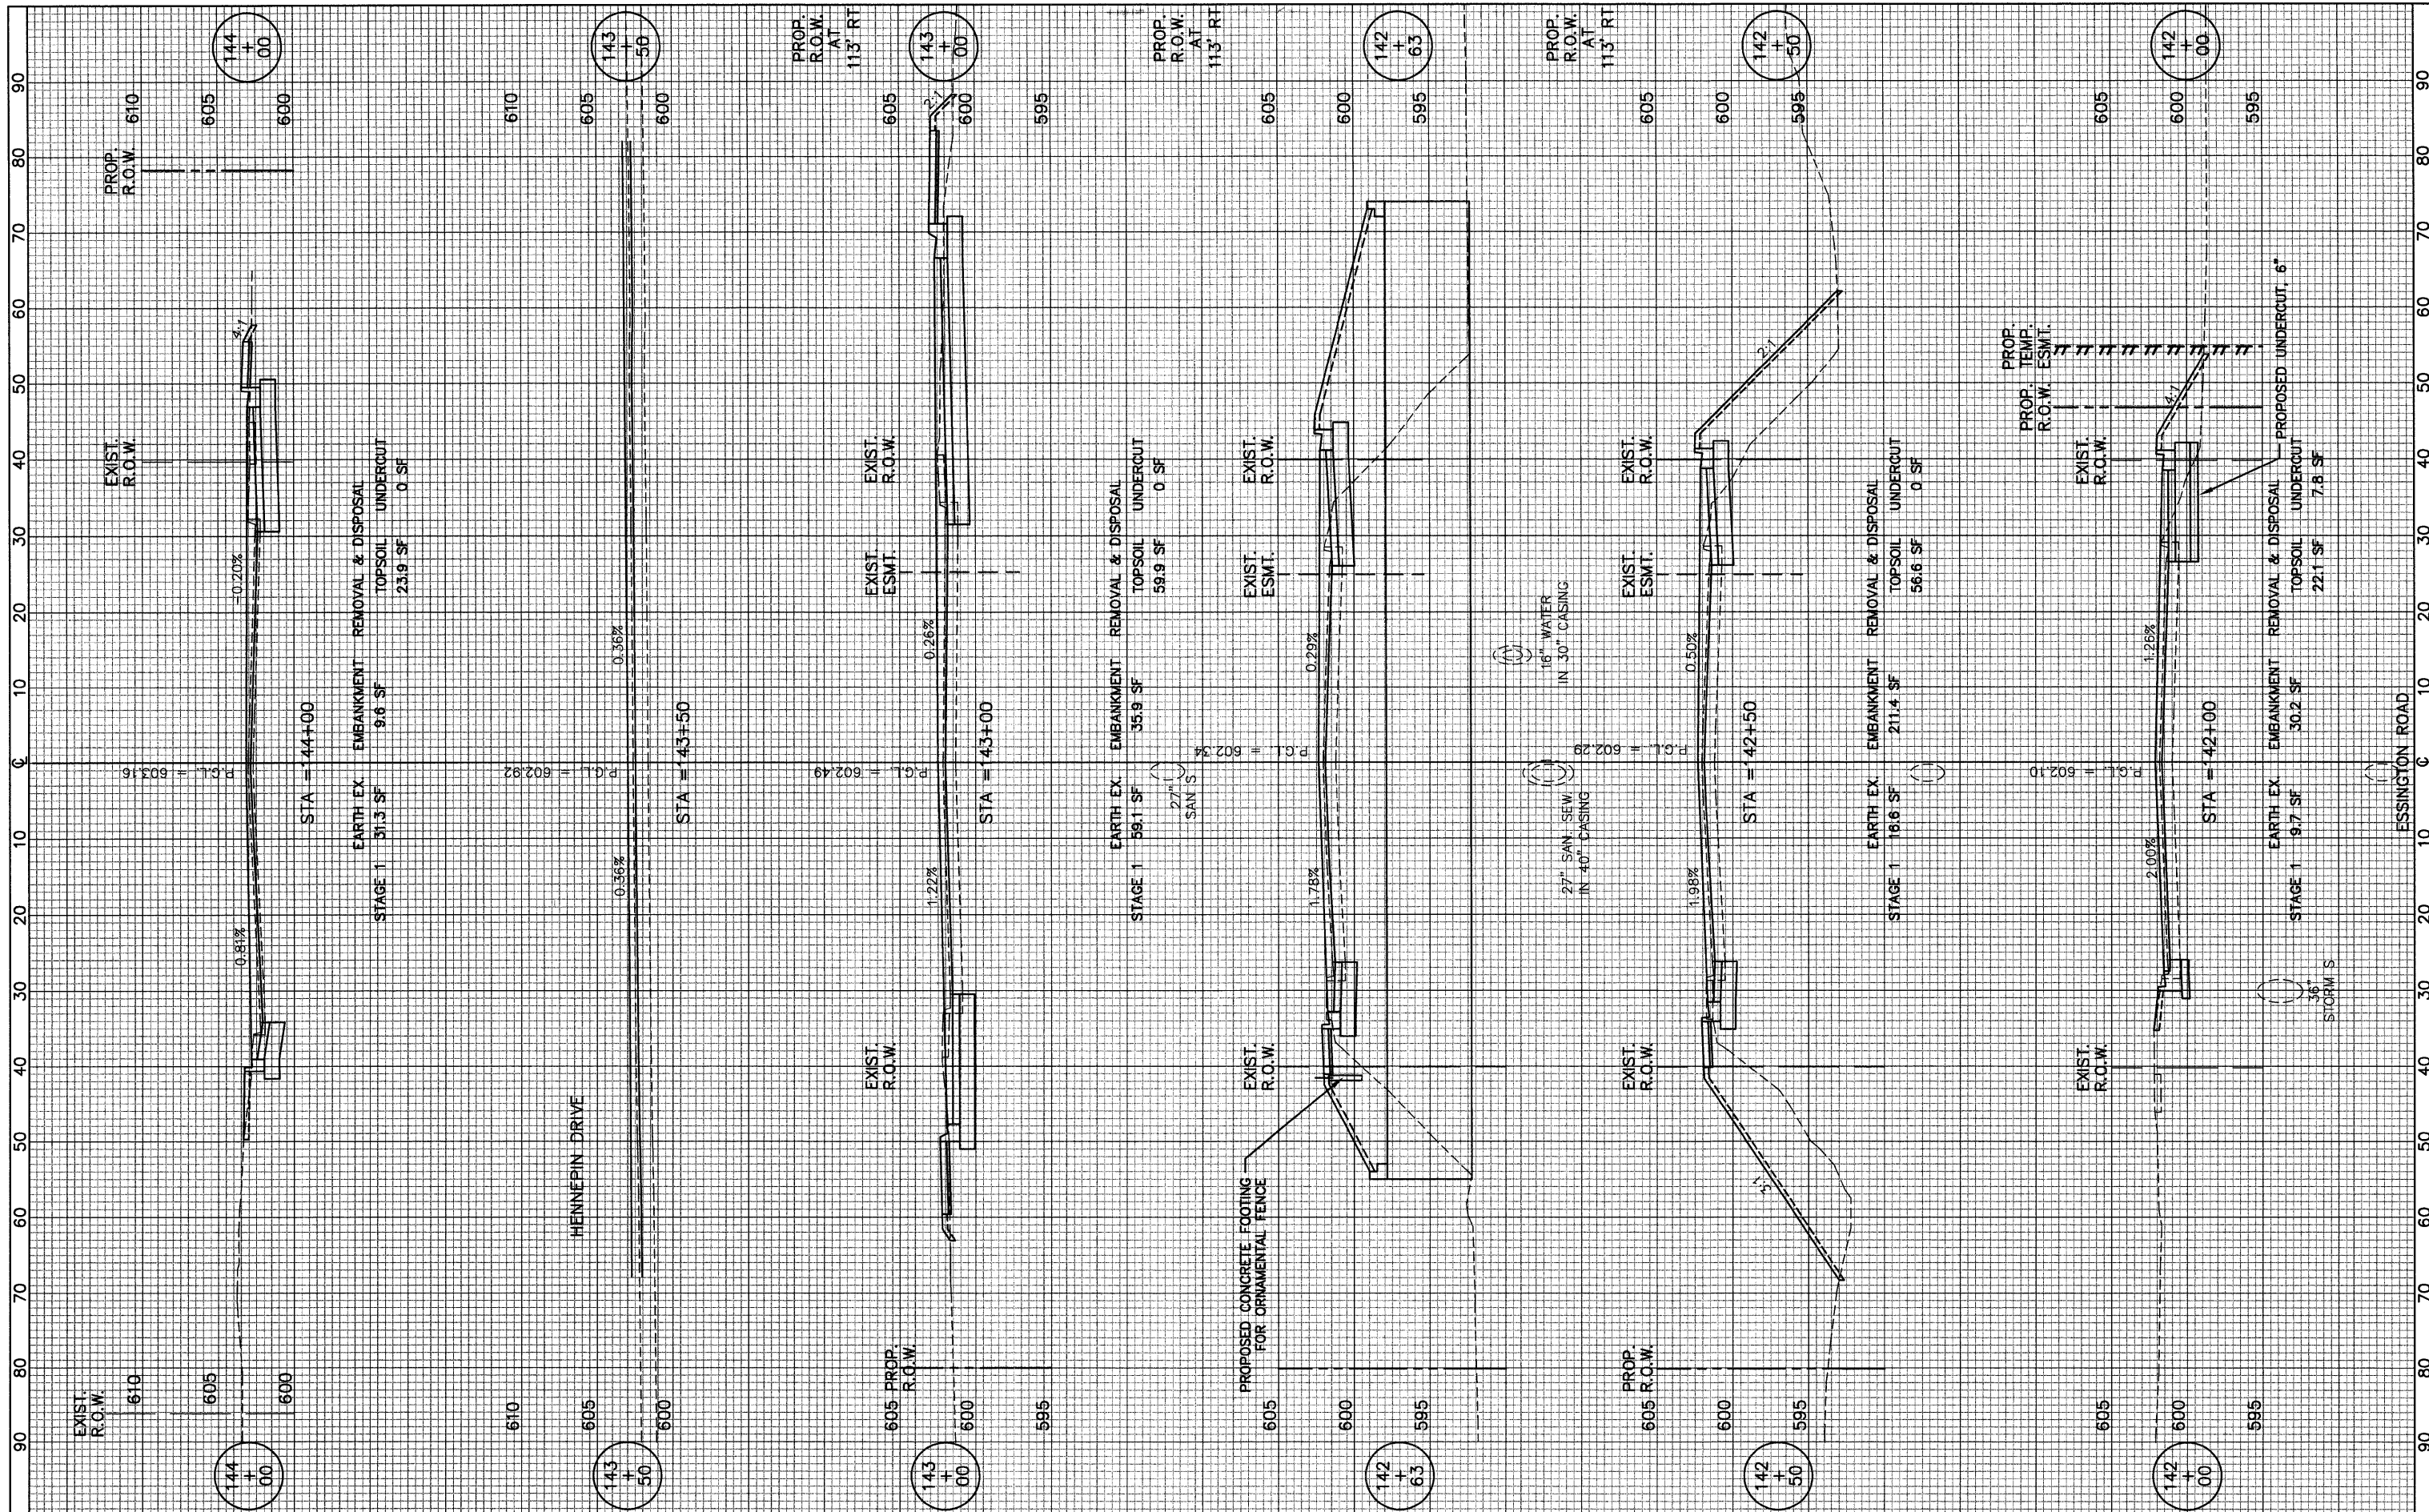

FILE NAME =  
 USER NAME =  
 PLOT SCALE =  
 PLOT DATE =

DESIGNED - *BLG/KRK*  
 DRAWN - *BLG/KRK*  
 CHECKED - *DJK*  
 DATE - 5-29-09

REVISED -  
 REVISED -  
 REVISED -

STATE OF ILLINOIS  
 DEPARTMENT OF TRANSPORTATION

ESSINGTON ROAD AT HENNEPIN DRIVE  
 SHEET NO. 4 OF 5 SHEETS  
 STA. 142+00 TO STA. 144+00

F.A.U. RTE. 0326	SECTION 06-00130-00-CH	COUNTY WILL	TOTAL SHEETS 116	SHEET NO. 99
FED. ROAD DIST. NO. 7 ILLINOIS		FED. AID PROJECT M-8003(654)		