


FINAL SURVEY BY DATE
 SURVEYED BY DATE
 NOTE BOOK NO.
 TEMPLATE AREAS CHECKED

ORIGINAL SURVEY BY DATE
 SURVEYED BY DATE
 NOTE BOOK NO.
 TEMPLATE AREAS CHECKED

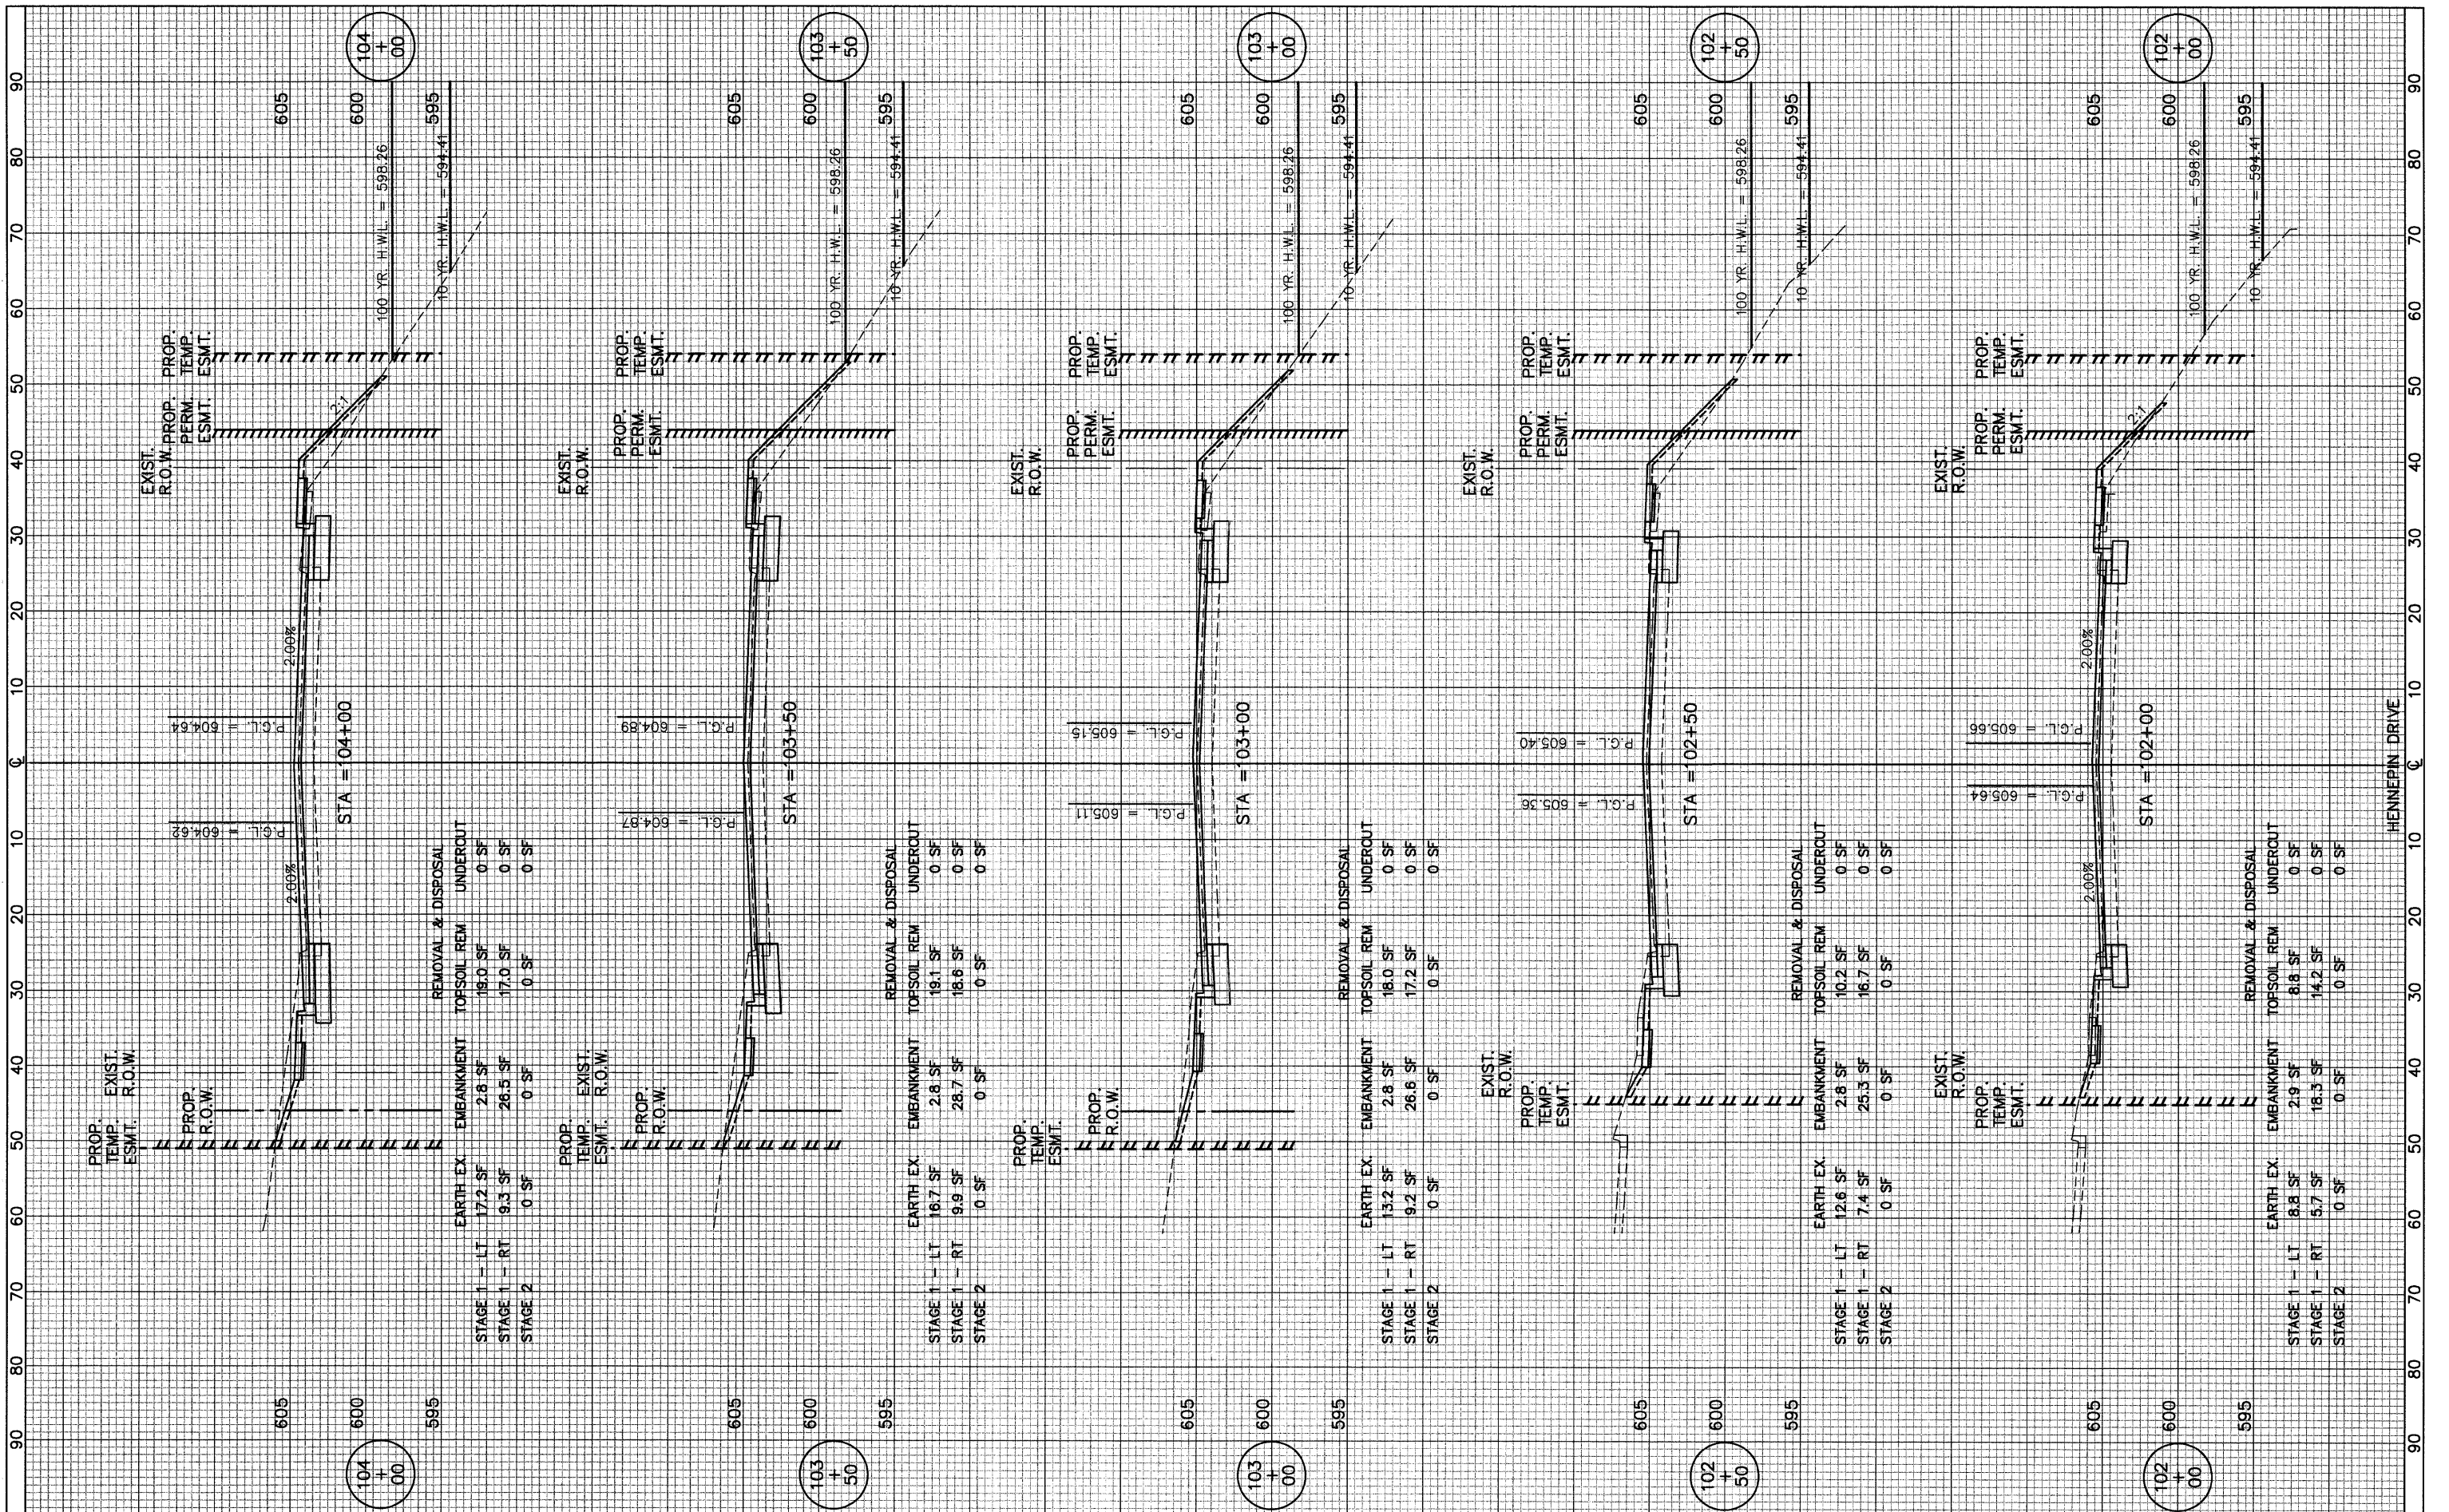

FILE NAME =	USER NAME =	DESIGNED - <i>BLG/KRK</i>	REVISED -	STATE OF ILLINOIS DEPARTMENT OF TRANSPORTATION	ESSINGTON ROAD AT HENNEPIN DRIVE		F.A.U. RTE. 0326	SECTION 06-00130-00-CH	COUNTY WILL	TOTAL SHEETS 116	SHEET NO. 102	
	PLOT SCALE =	DRAWN - <i>BLG/KRK</i>	REVISED -		SHEET NO. 2 OF 16 SHEETS		STA. 102+00 TO STA. 104+00	CONTRACT NO. 63185				
	PLOT DATE =	CHECKED - <i>DJK</i>	REVISED -		DATE - 5-29-09		FED. ROAD DIST. NO. 7 ILLINOIS		FED. AID PROJECT M-8003(654)			
		DATE - 5-29-09	REVISED -									